


S.M. 12+38 S.E. cor. conc. step House NW cor. 22nd & 22nd.
 B.M. 125.85 F.P. SE conc. Minnesota & 22nd.

Base 22nd St. - 60' R.W.

NOTE TO FIELD ENGINEER & CONTRACTOR:
 Parkings to be graded so that trees, hedges
 and fences will not be disturbed. See
 Plan for grading construction.

N
 SCALE 1"=20'

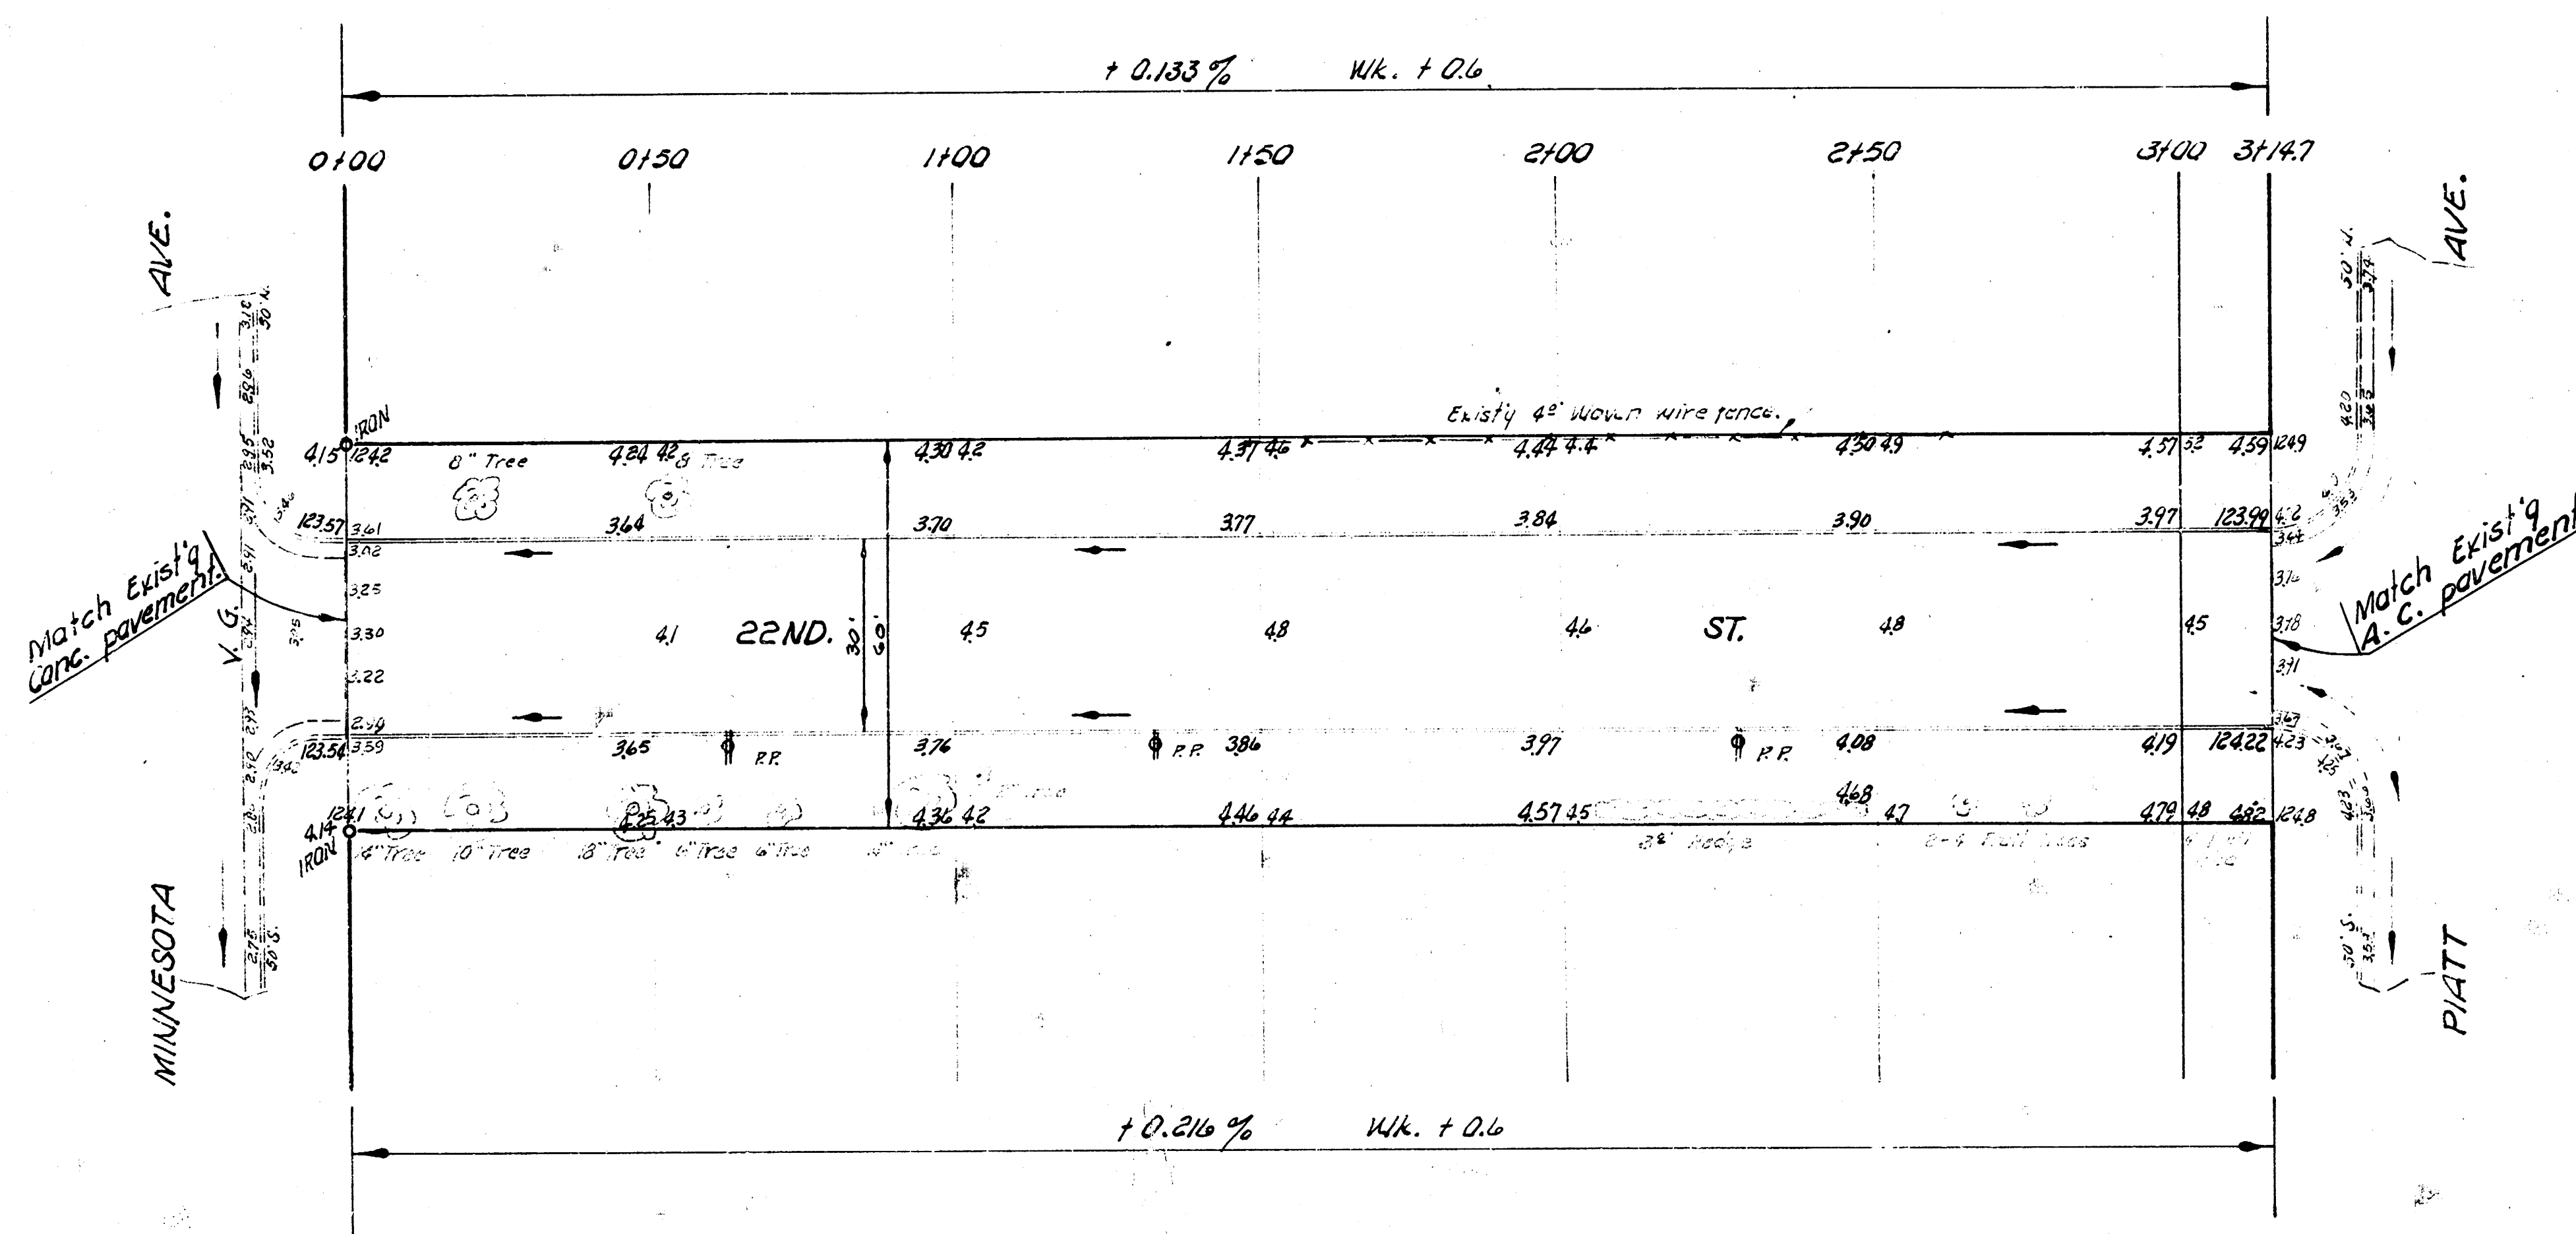

22ND ST.
 EL. MINNESOTA TO WL. PIATT
 30' CONC. & CB
 CITY OF WICHITA, KANSAS
 B. E. SMITH CITY ENGINEER
 PROJ. NO. C17-92



1/2