


B.M. 12571 S.E. COR. CONC. PORCH HO. N.W. COR. KANSAS + 23rd ST

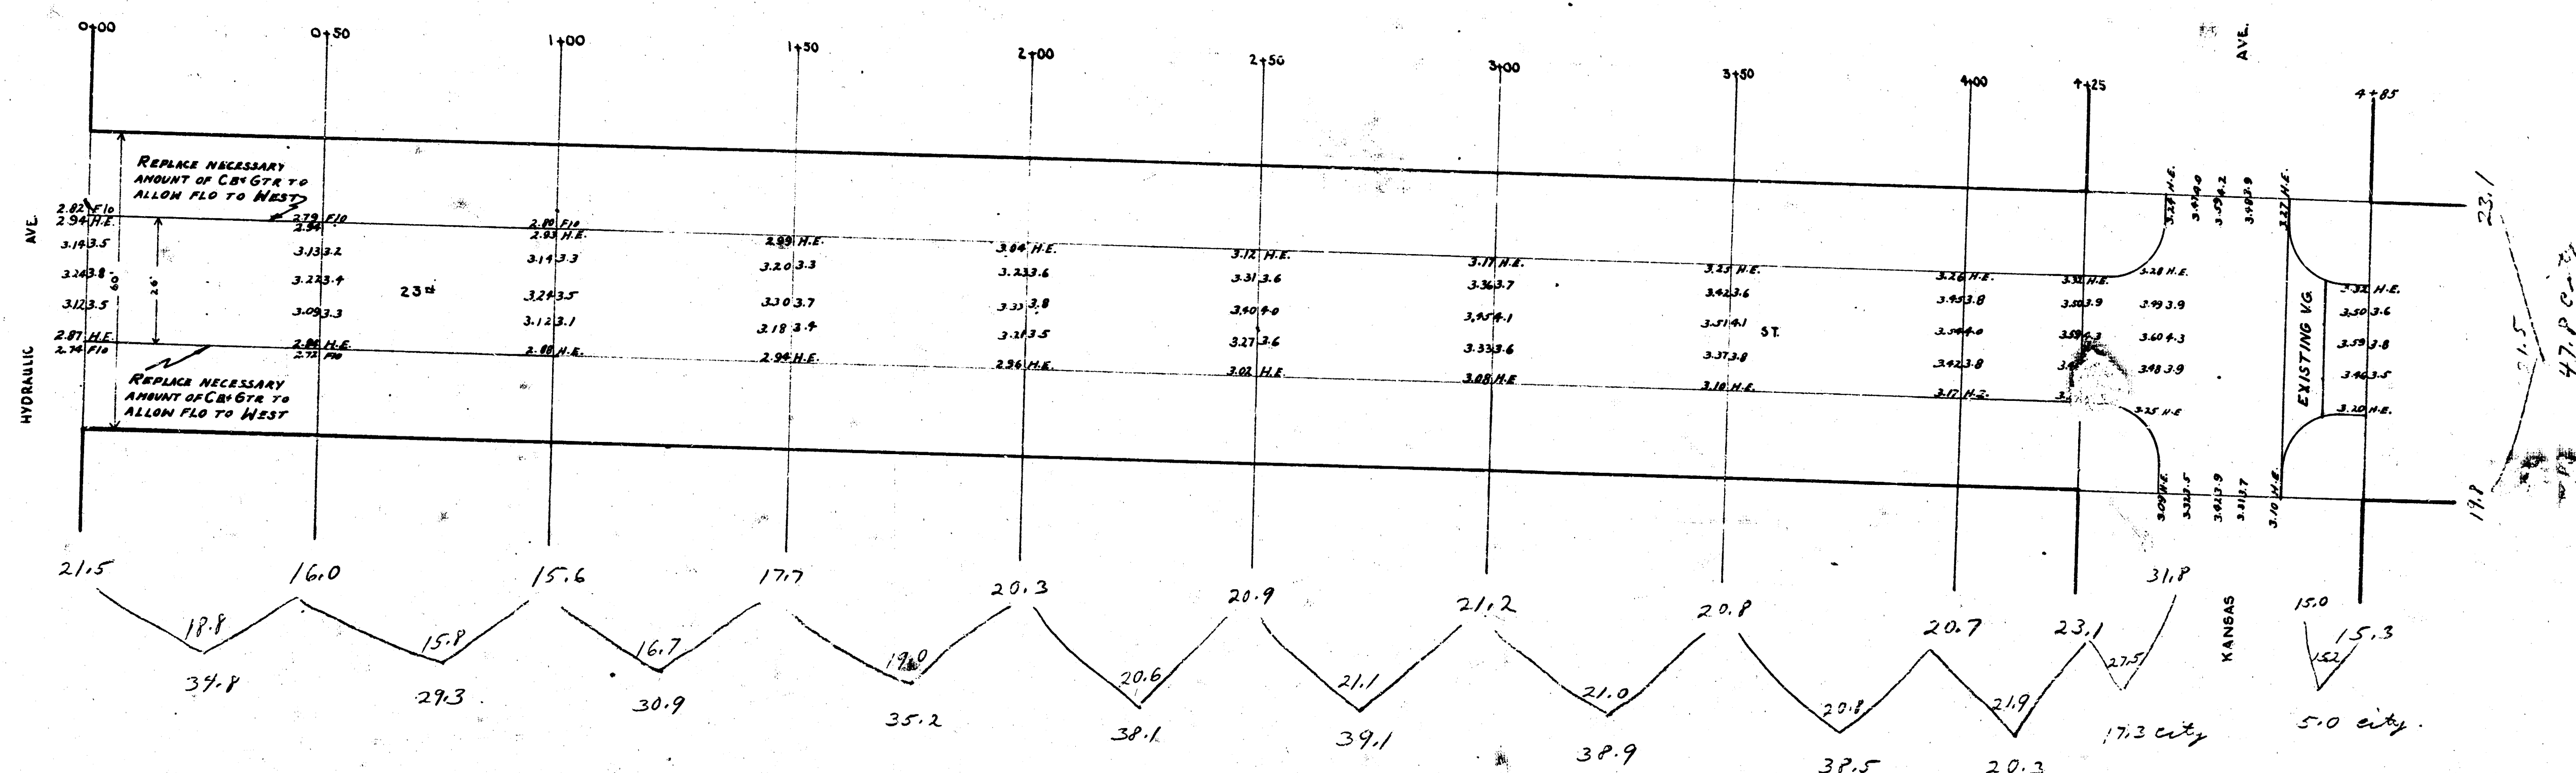

Prop	City	Total
34.8	17.3	335.6
29.3	5.0	467.5
30.9	42.2	800.1
35.2		
39.1	70.1	77.1
39.9	2.0	
30.5	77.1	877.2
20.3		
305.1		
30.5		
335.6		

23rd ST
E.L. HYDRAULIC TO W.L. KANSAS
26' CONCRETE
CITY OF WICHITA, KANSAS
L.K. WHITE CITY ENGINEER
APRIL 1946

1
2

