



B.M. 179CB S.W. COR. 1ST CONC. STEP No. # 3108 E. 24TH

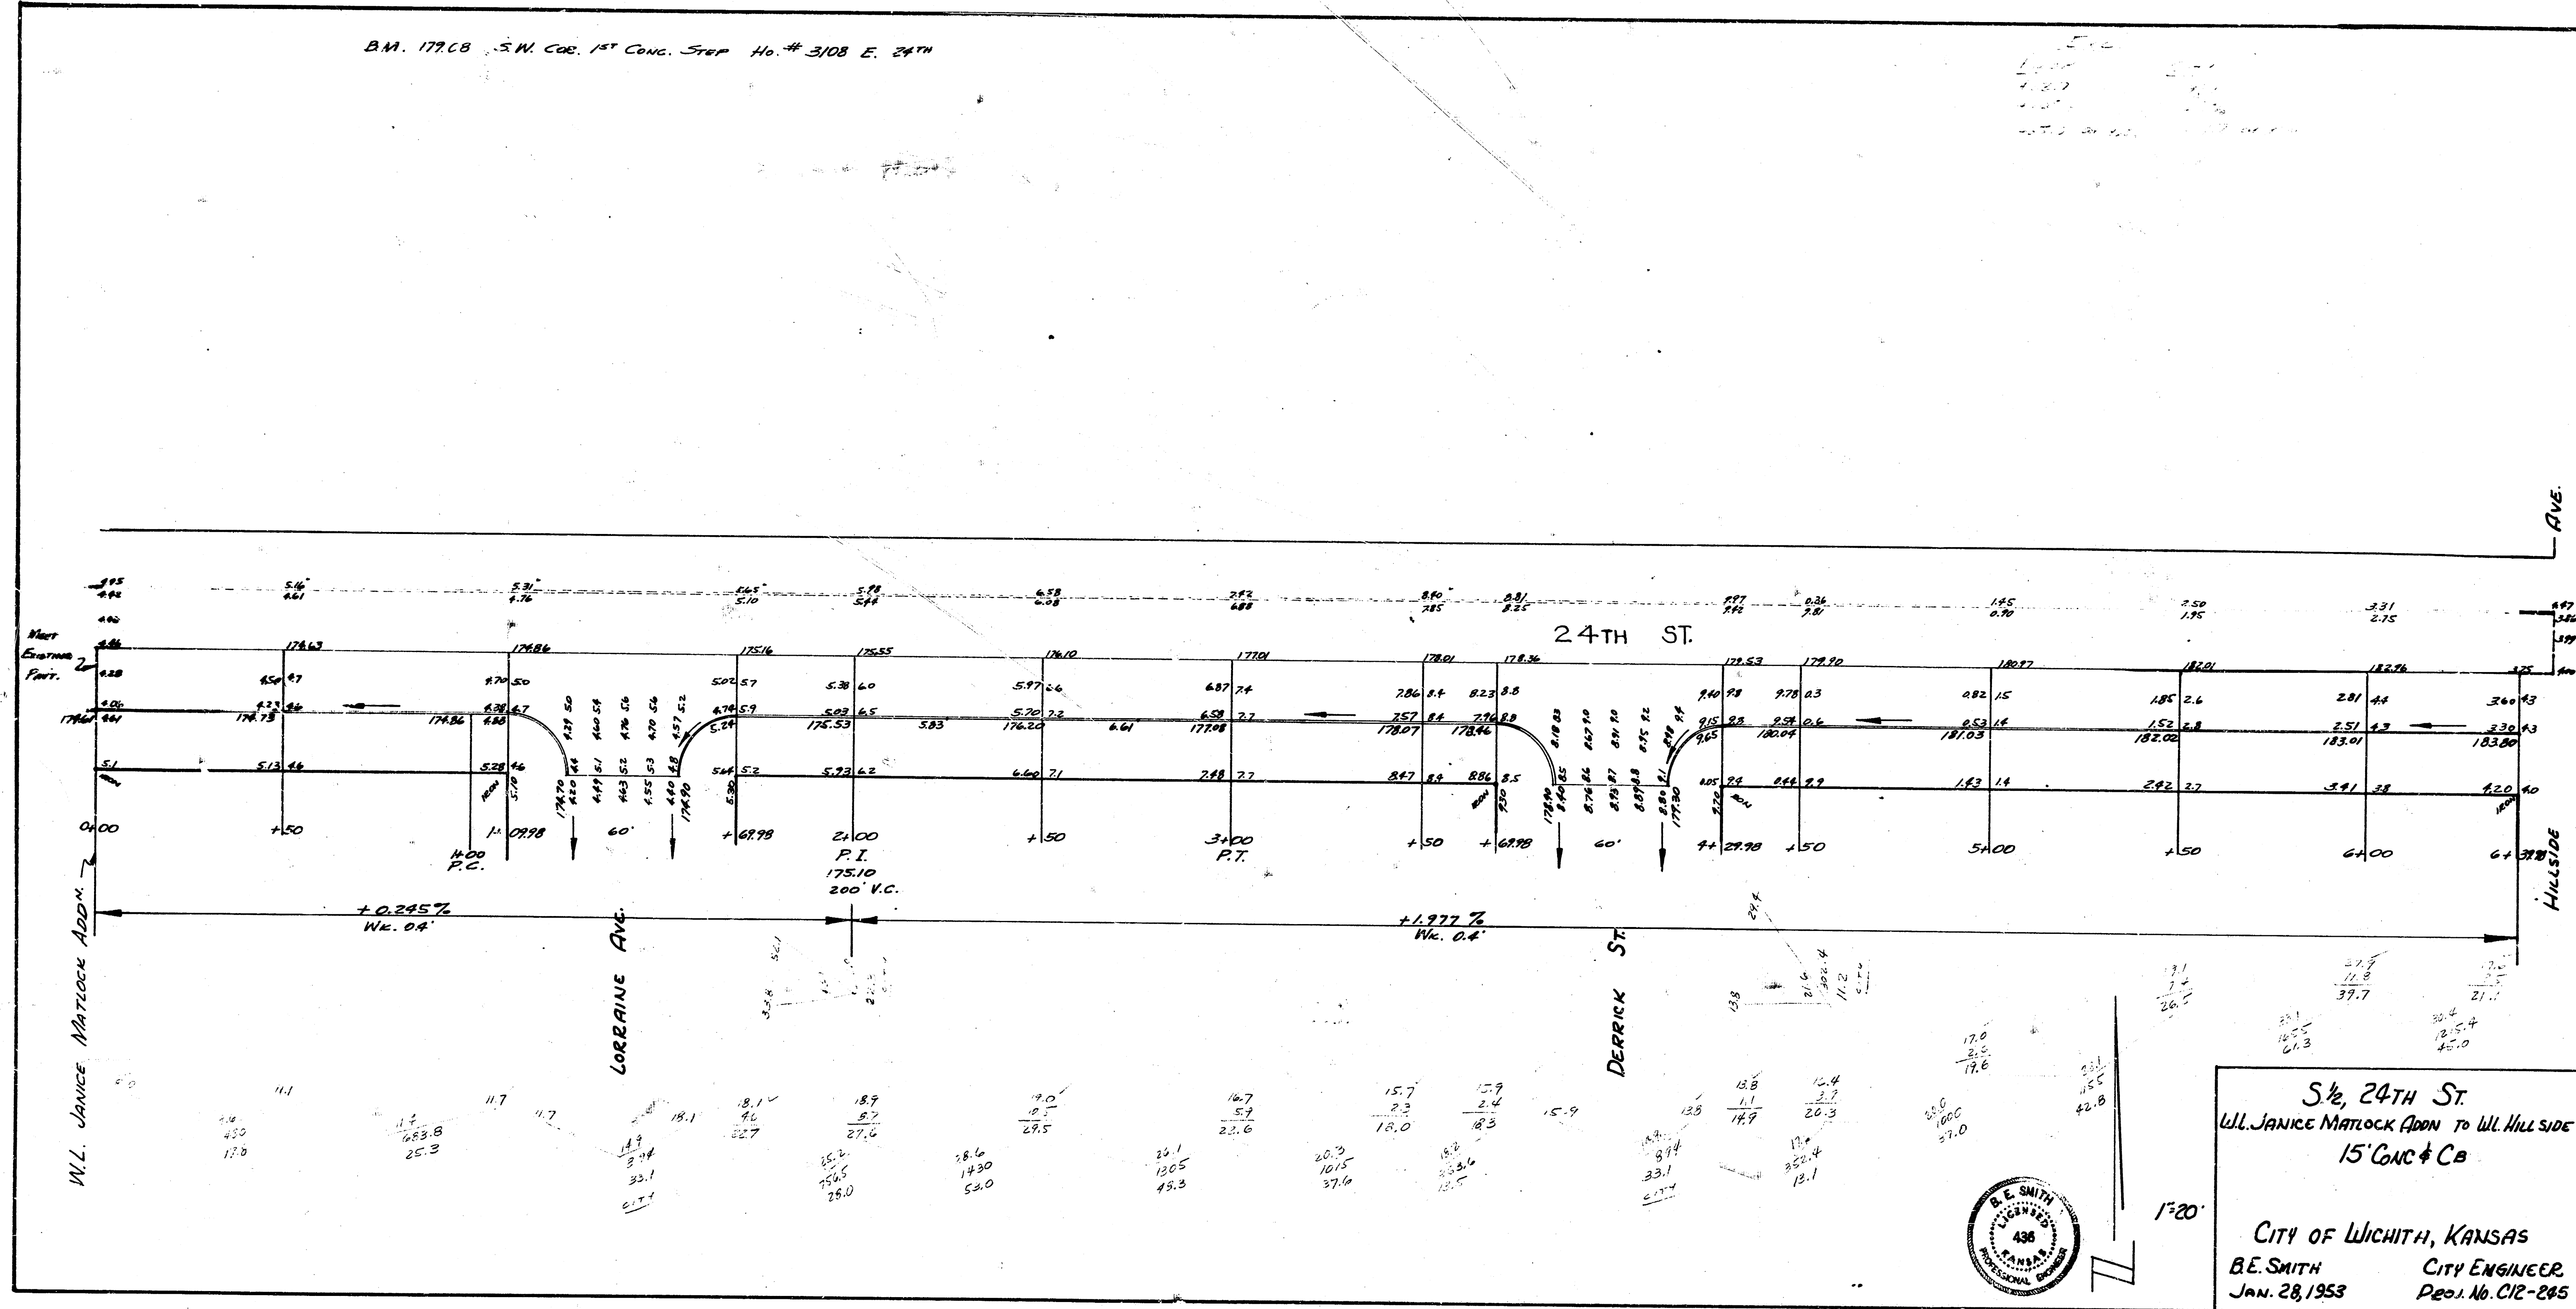


176 #2

Scale: 1"=20'

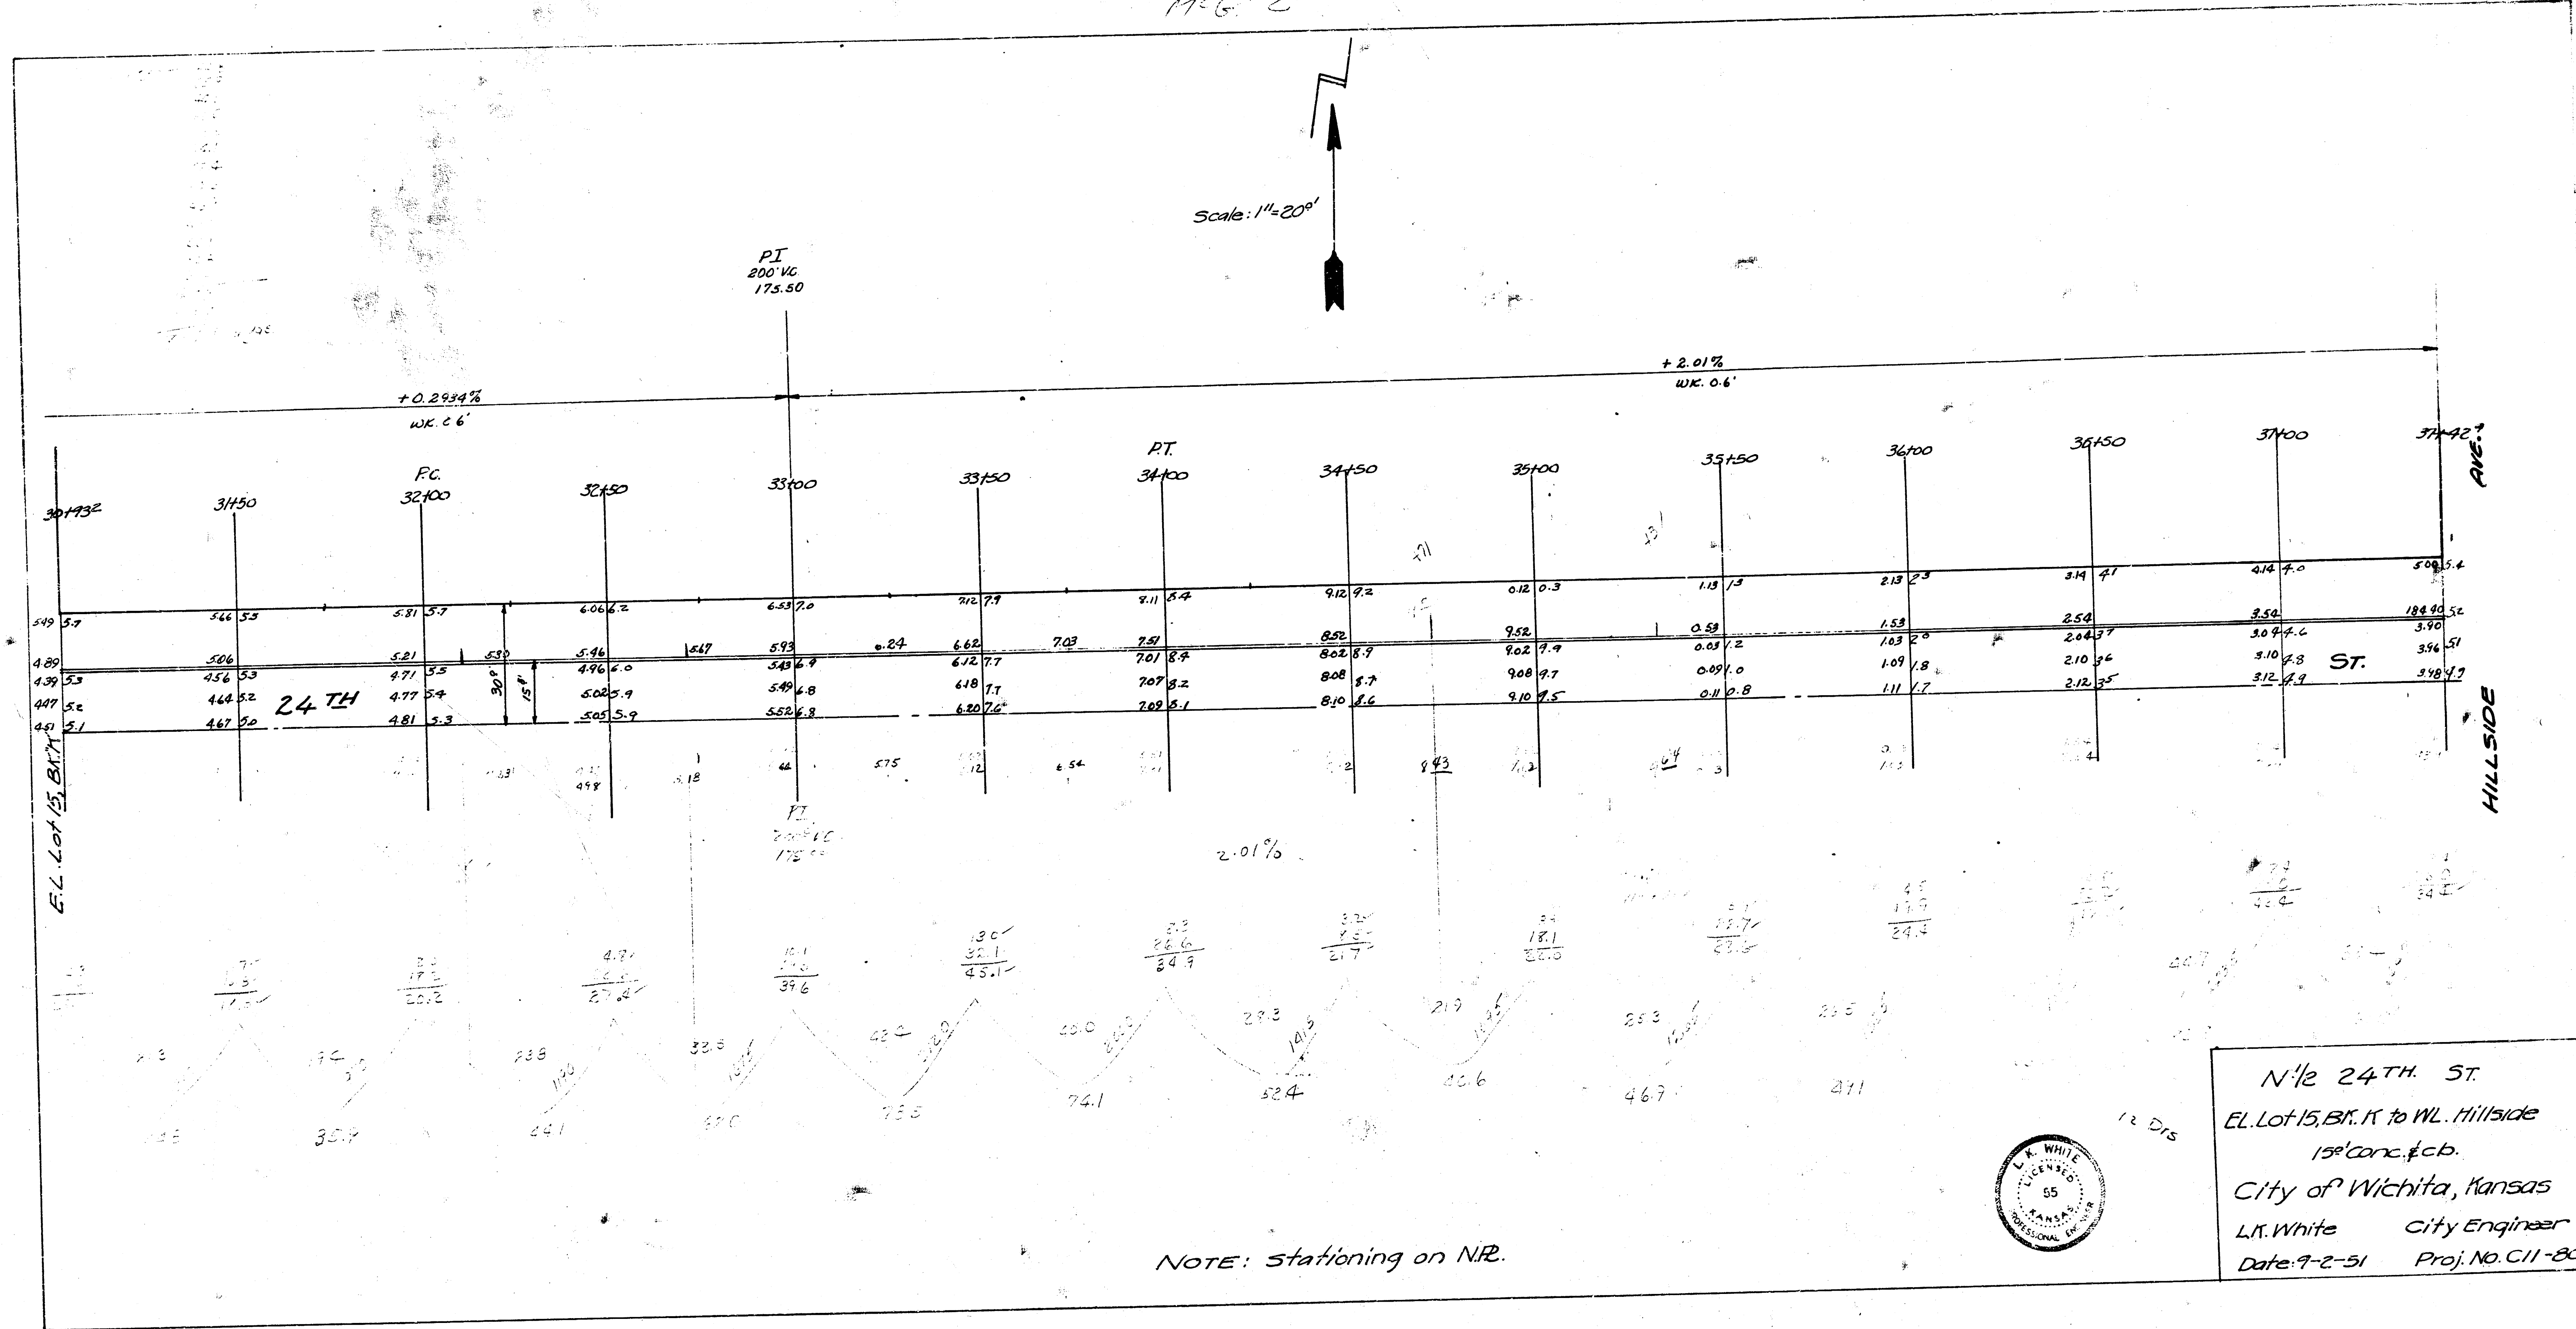

NOTE: Stationing on N.R.

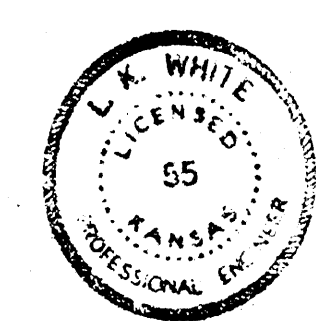

N/2 24TH ST.
 EL. Lot 15, B.K. to W.L. Hillside
 15' conc. fcb.
 City of Wichita, Kansas
 L.K. White City Engineer
 Date: 7-2-51 Proj. No. C11-80