


17-52


BM 157.30 Iron in NW Cor. Prince & Green

Scale 1"=20'

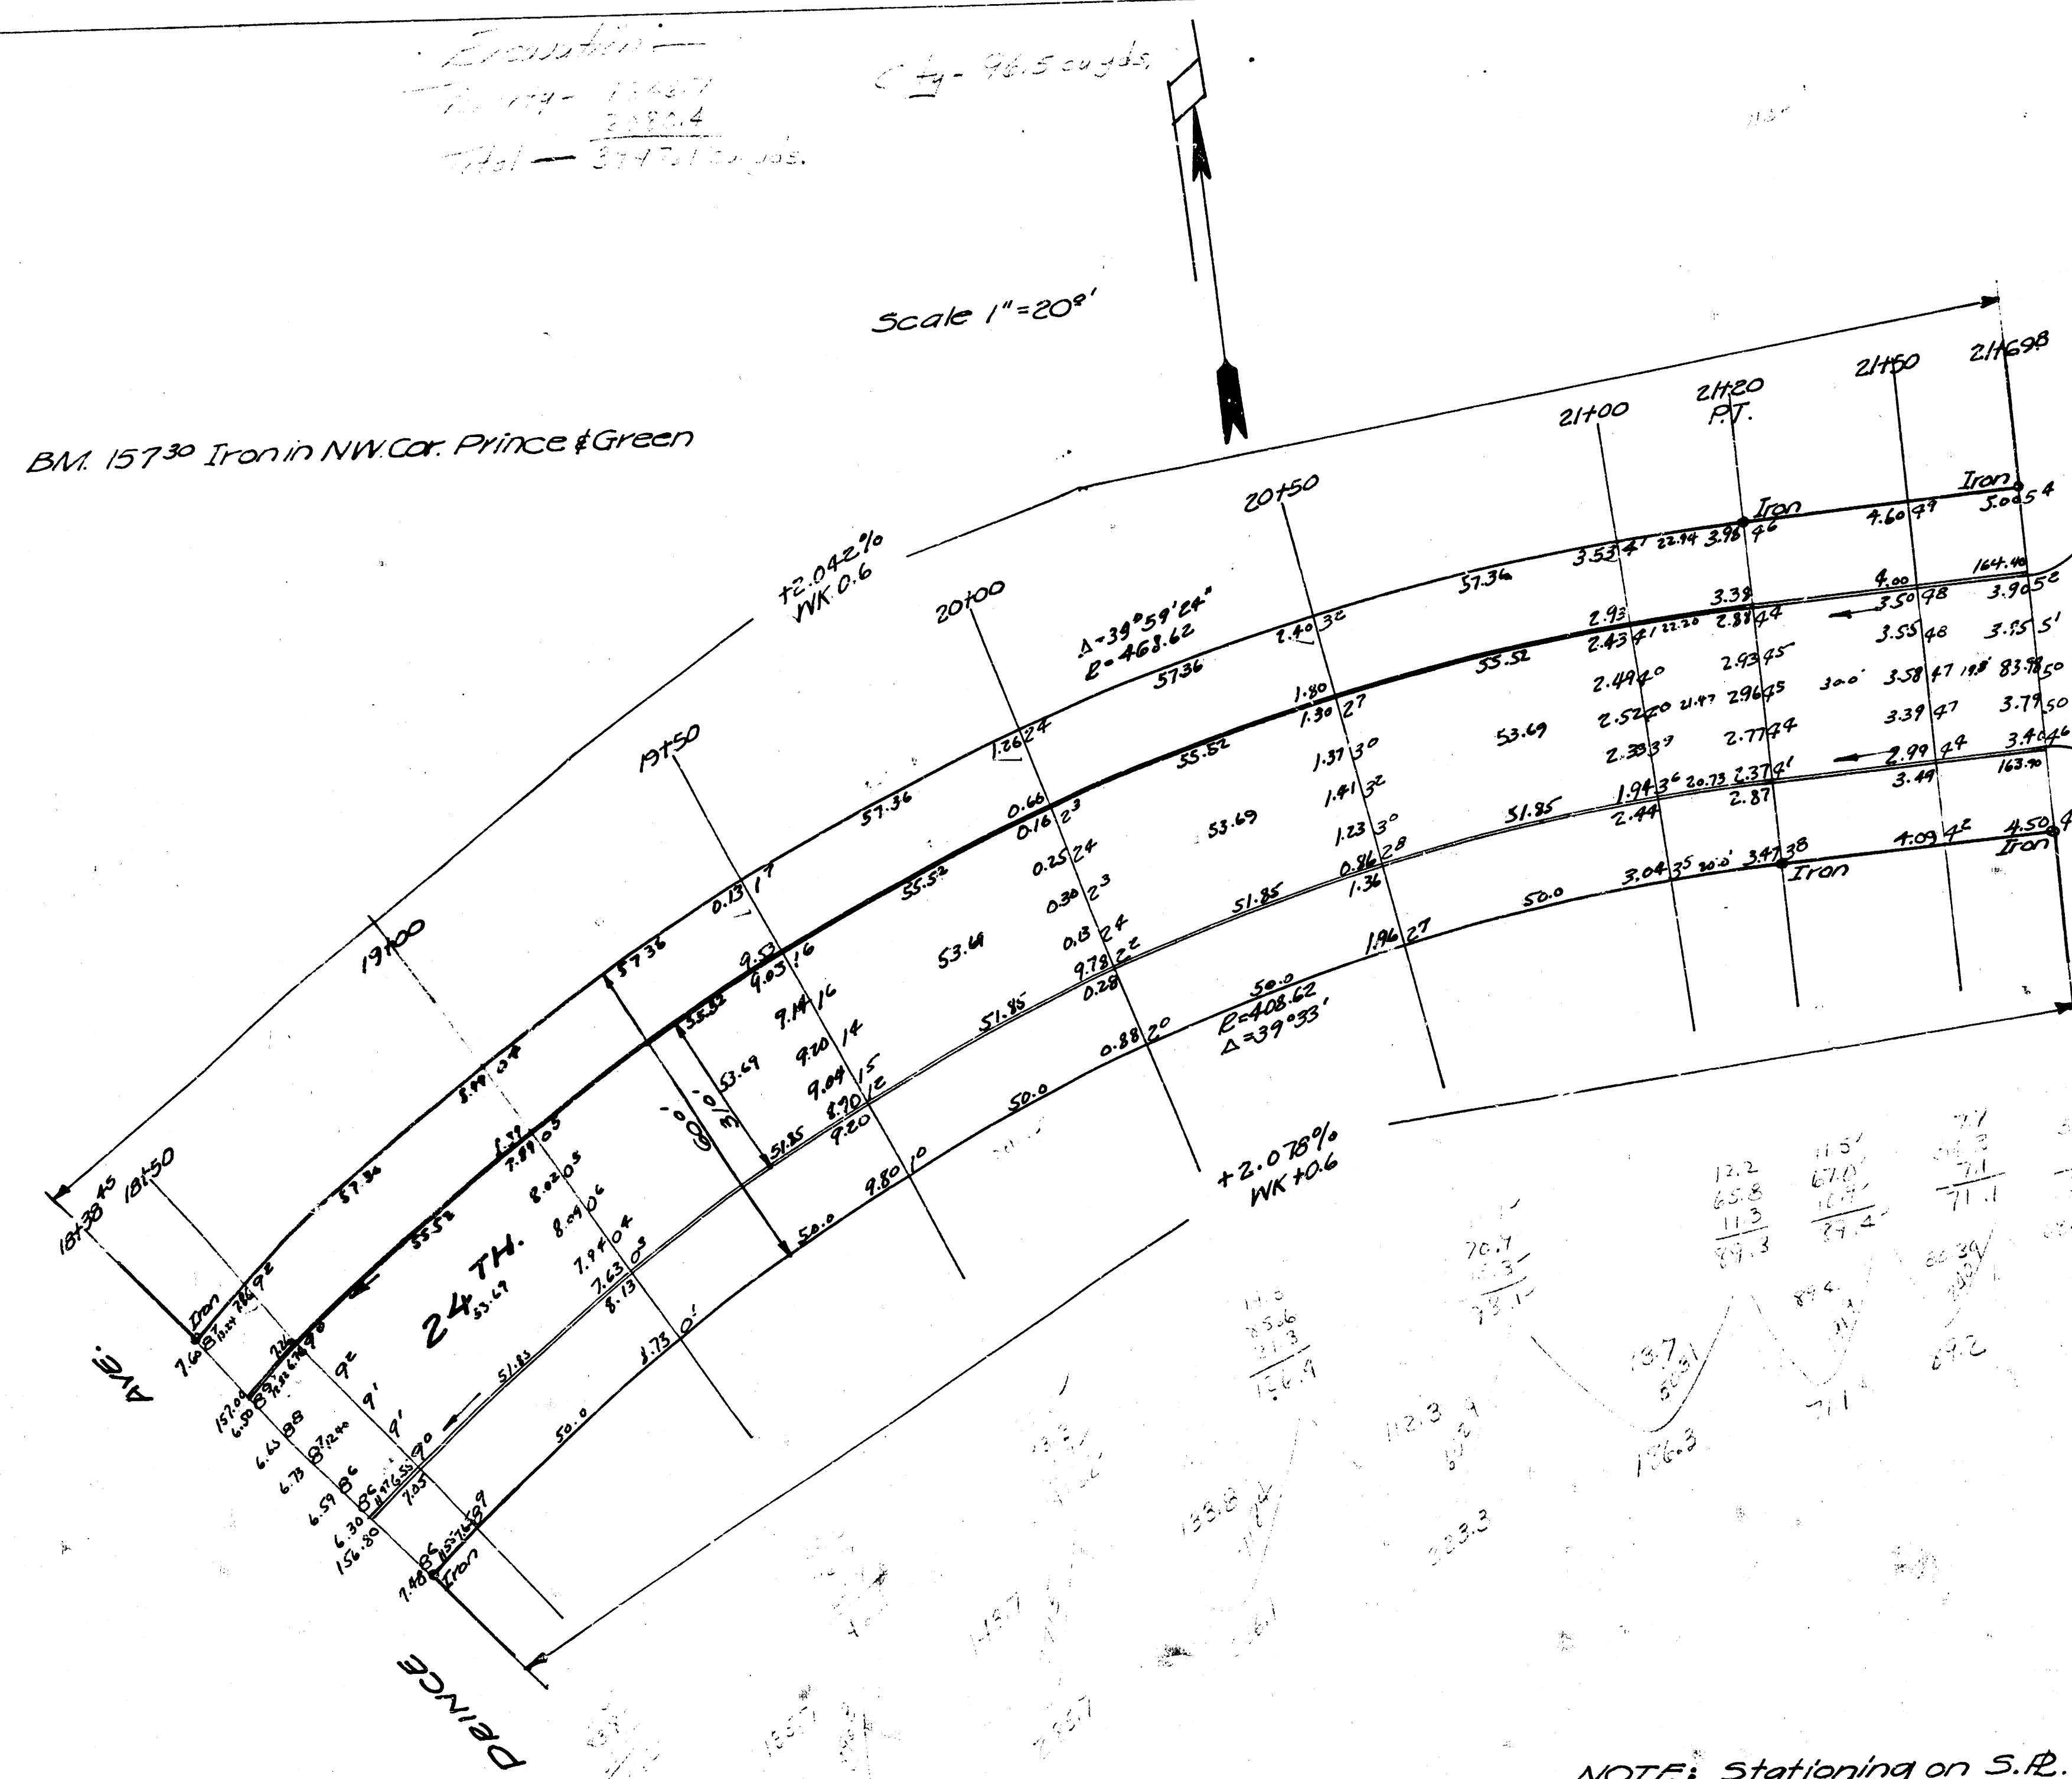


NOTE: SEE ESTELLE PLAN FOR DETAILS OF INTERSECTION

ESTELLE

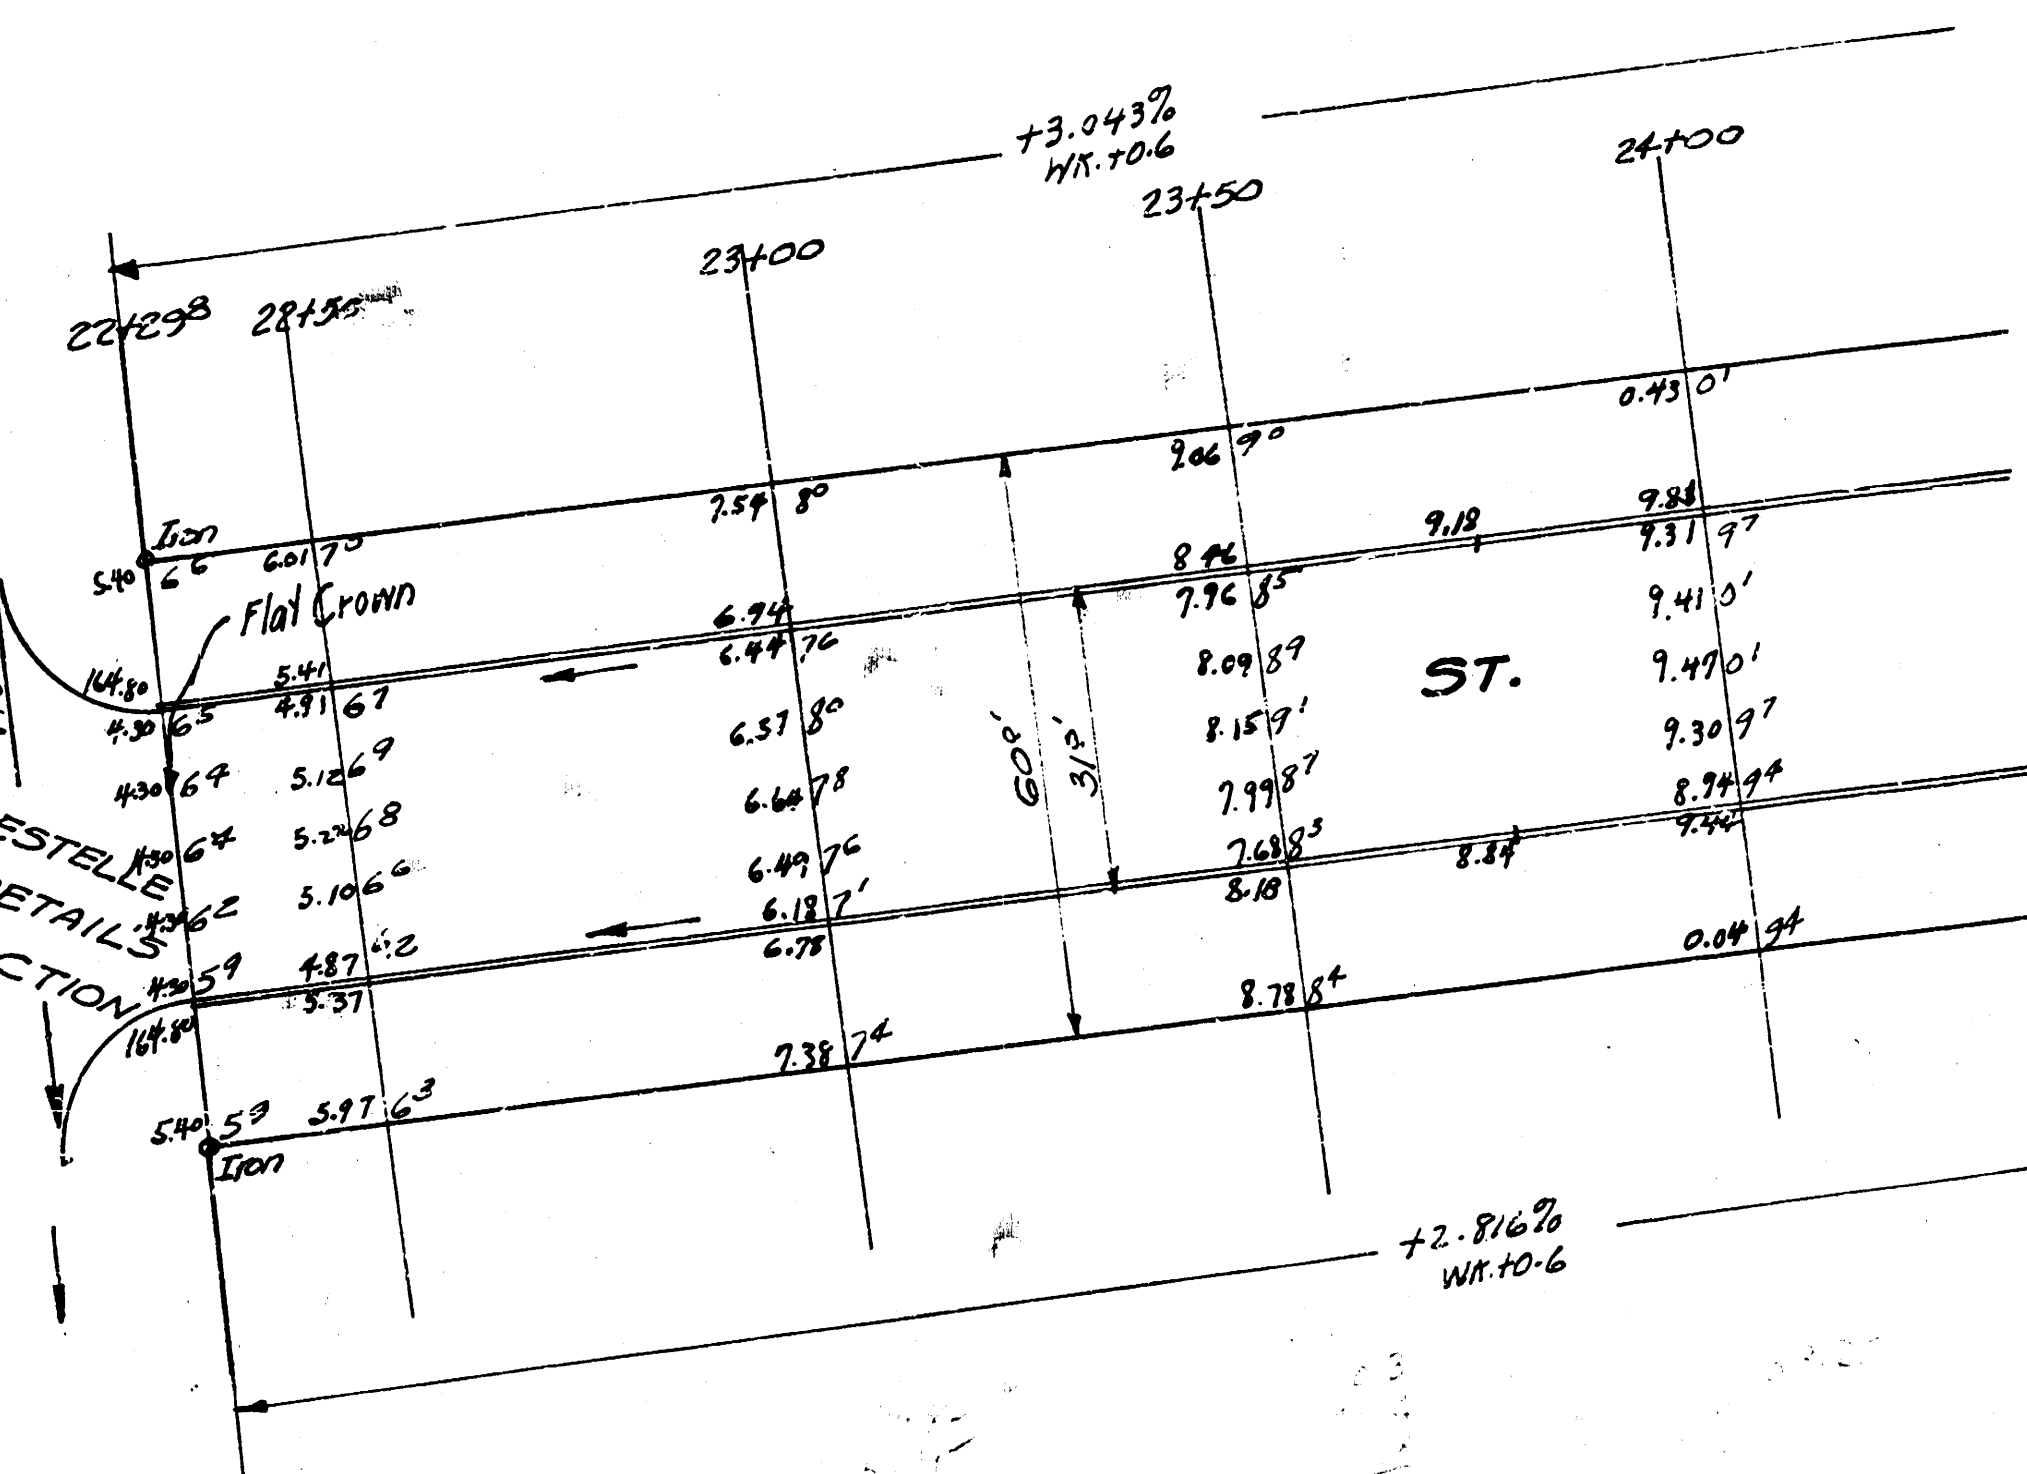

NOTE: Stationing on S.R.

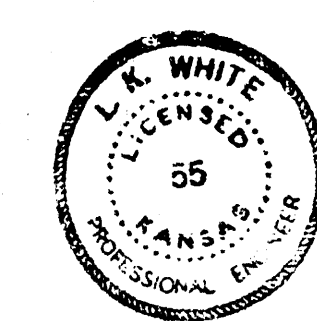

SHEET - 1

24TH ST.
 EL. Prince & EL. Lot 15 B.K.K.
 30° Conc. & cb.
 City of Wichita, Kansas
 L.R. White City Engineer
 Date: 9-2-51 Proj. No. C11-79

#156.2

