



GENERAL NOTES

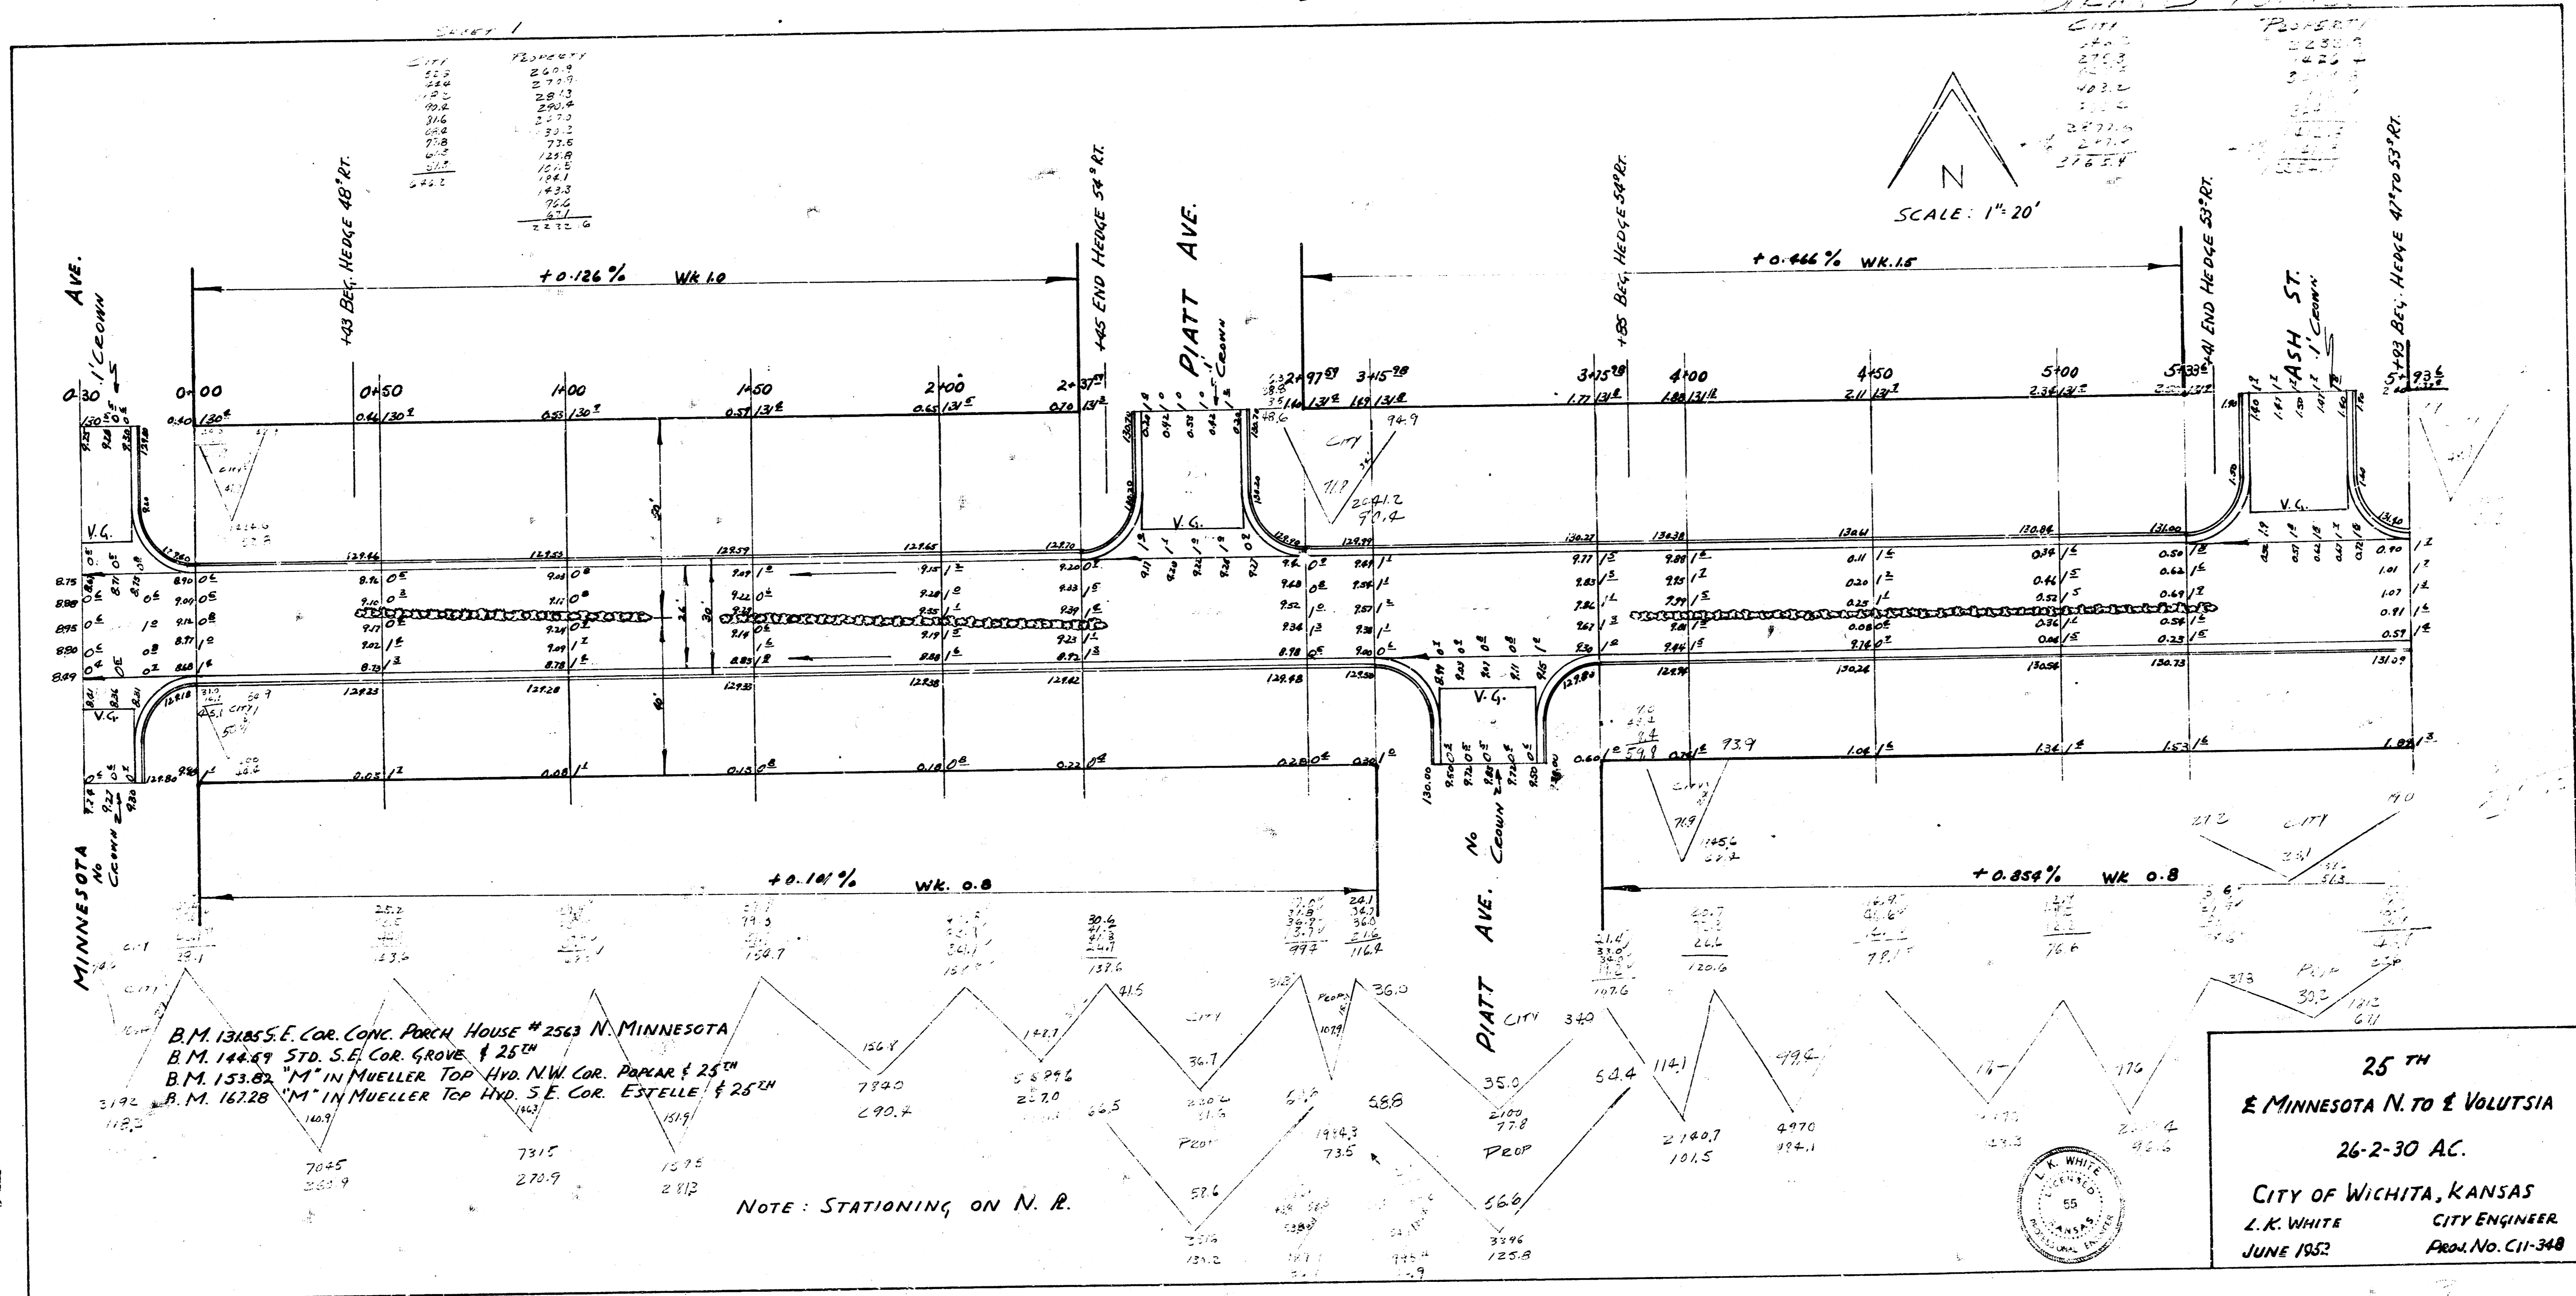


SHEET 423

CITY	PROPERTY
57.6	89.6
75.2	70.8
97.8	79.6
49.8	75.9
275.2	27.9
	10.3
	18.5
	101.2
	113.0
	27.7
	2.7
	1825.4

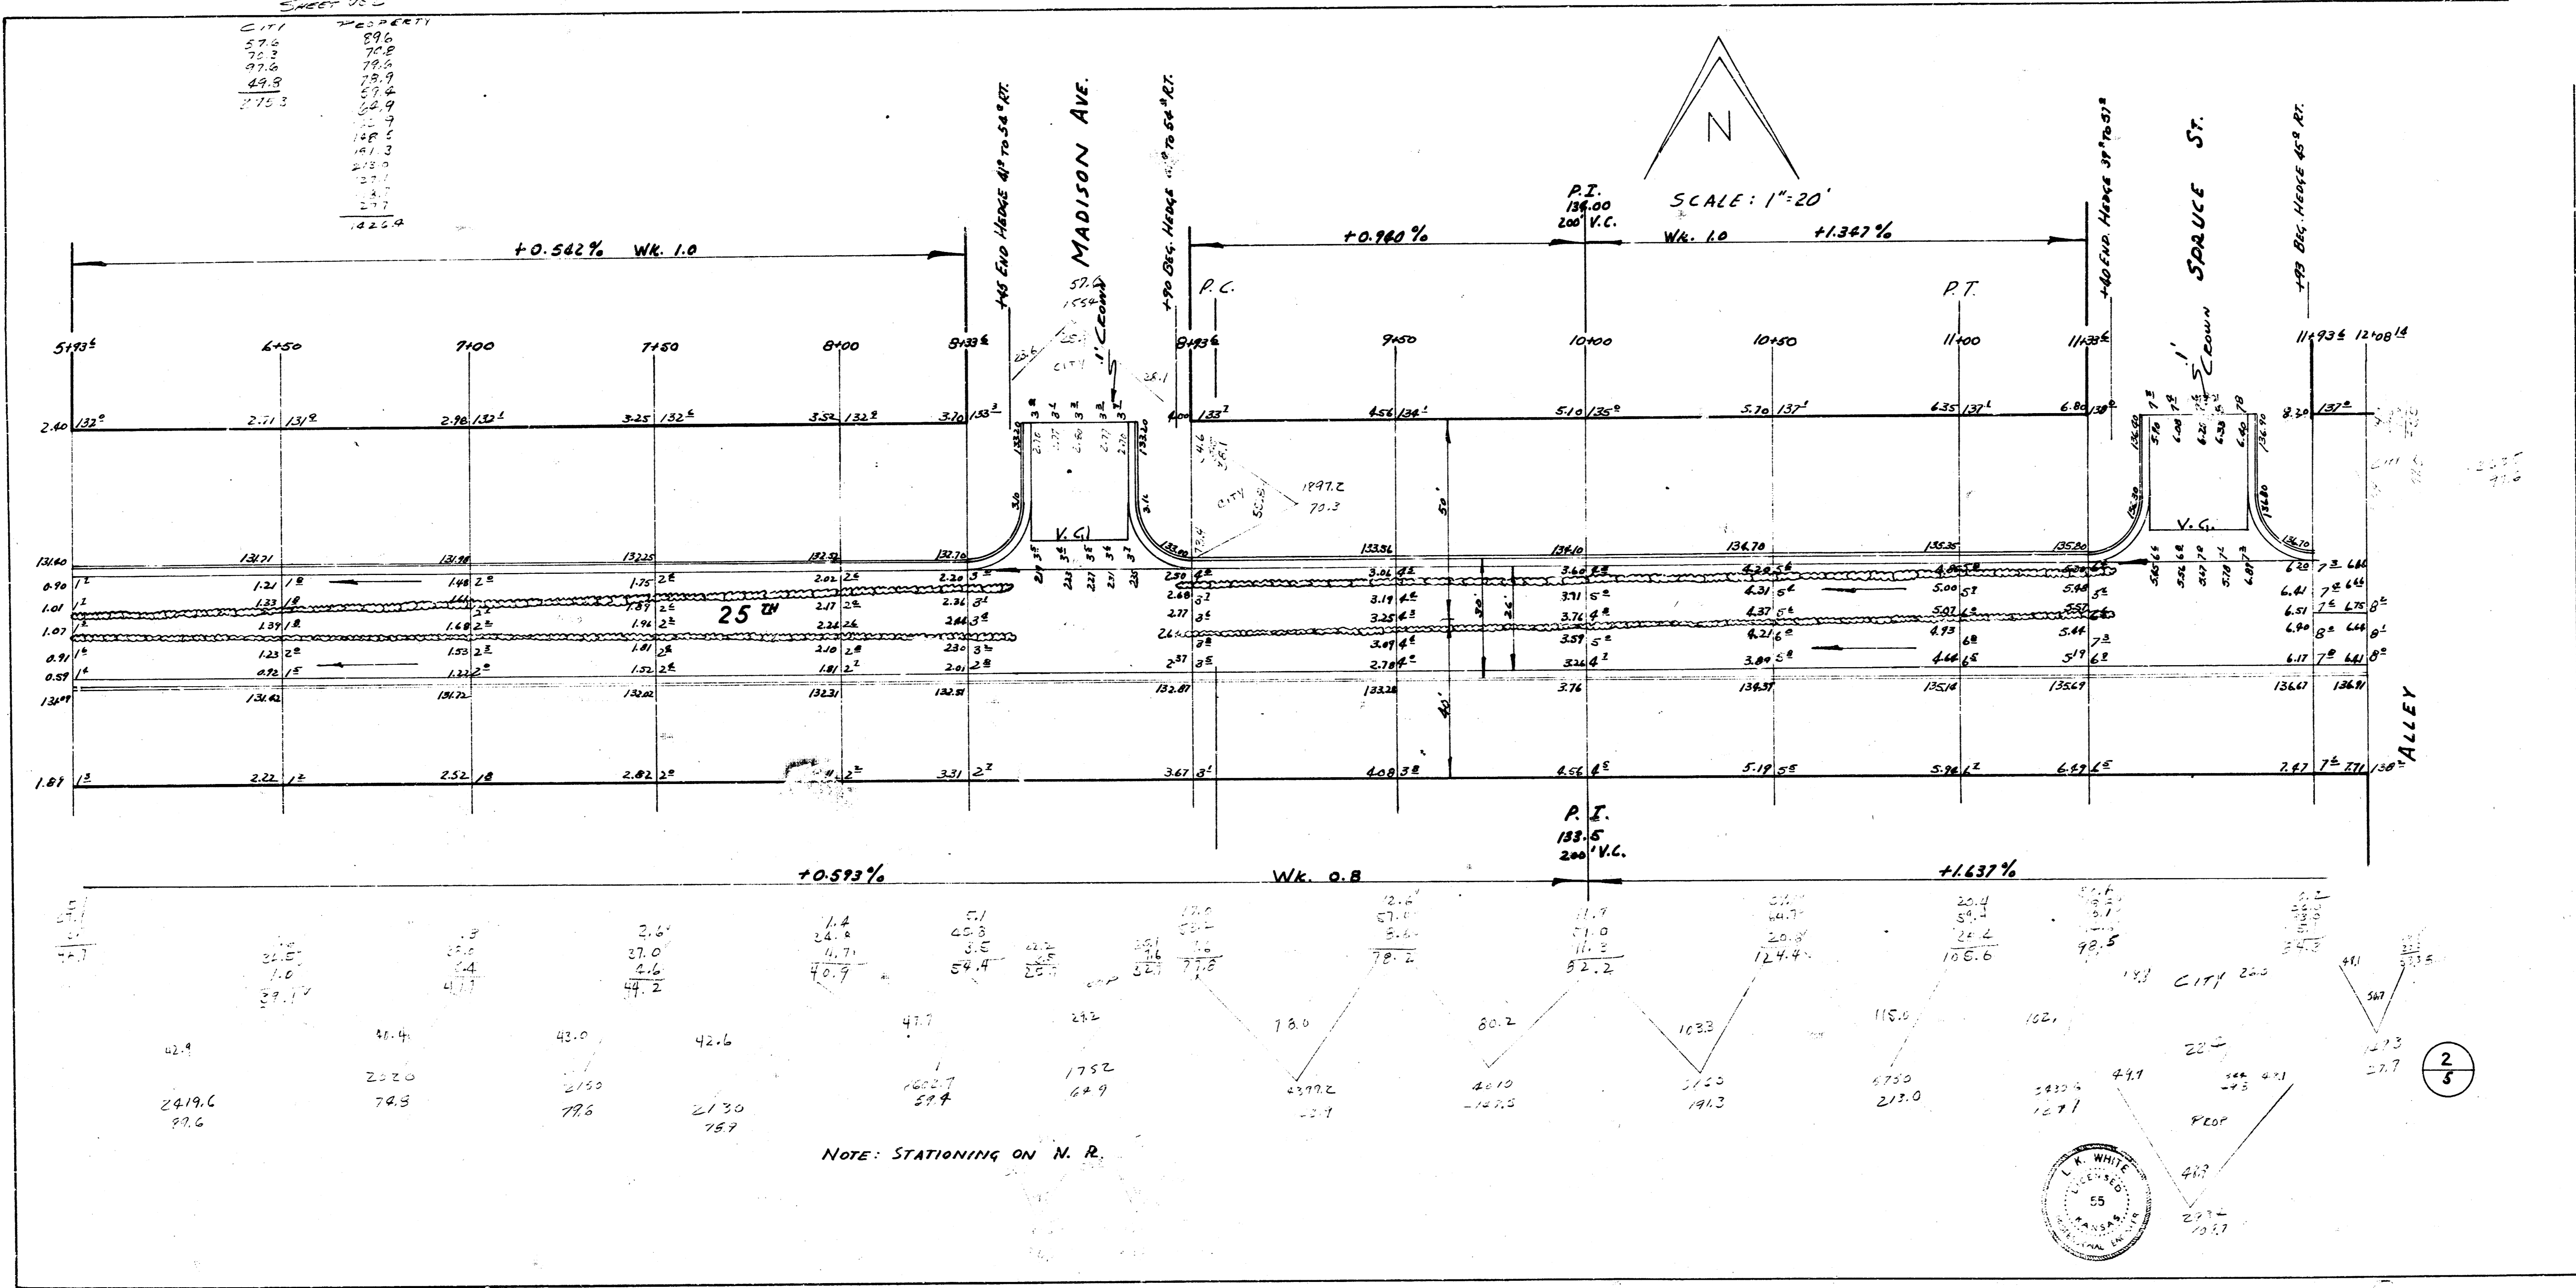


NOTE: STATIONING ON N. R.

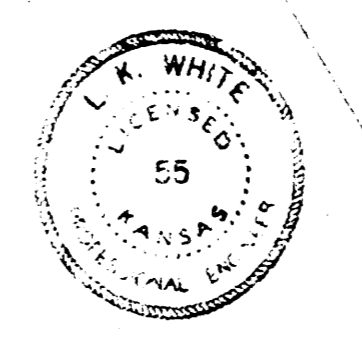


2/5

40.22	90.27
23.1	271.7
23.1	175.7
54.1	190.2
23.1	130.5
40.22	90.27

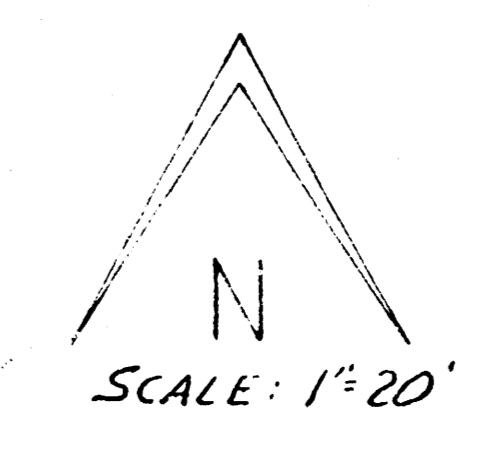

B.M. 16720 "M" IN MUELLER TOP HYD. S.E. COR. ESTELLE & 25TH

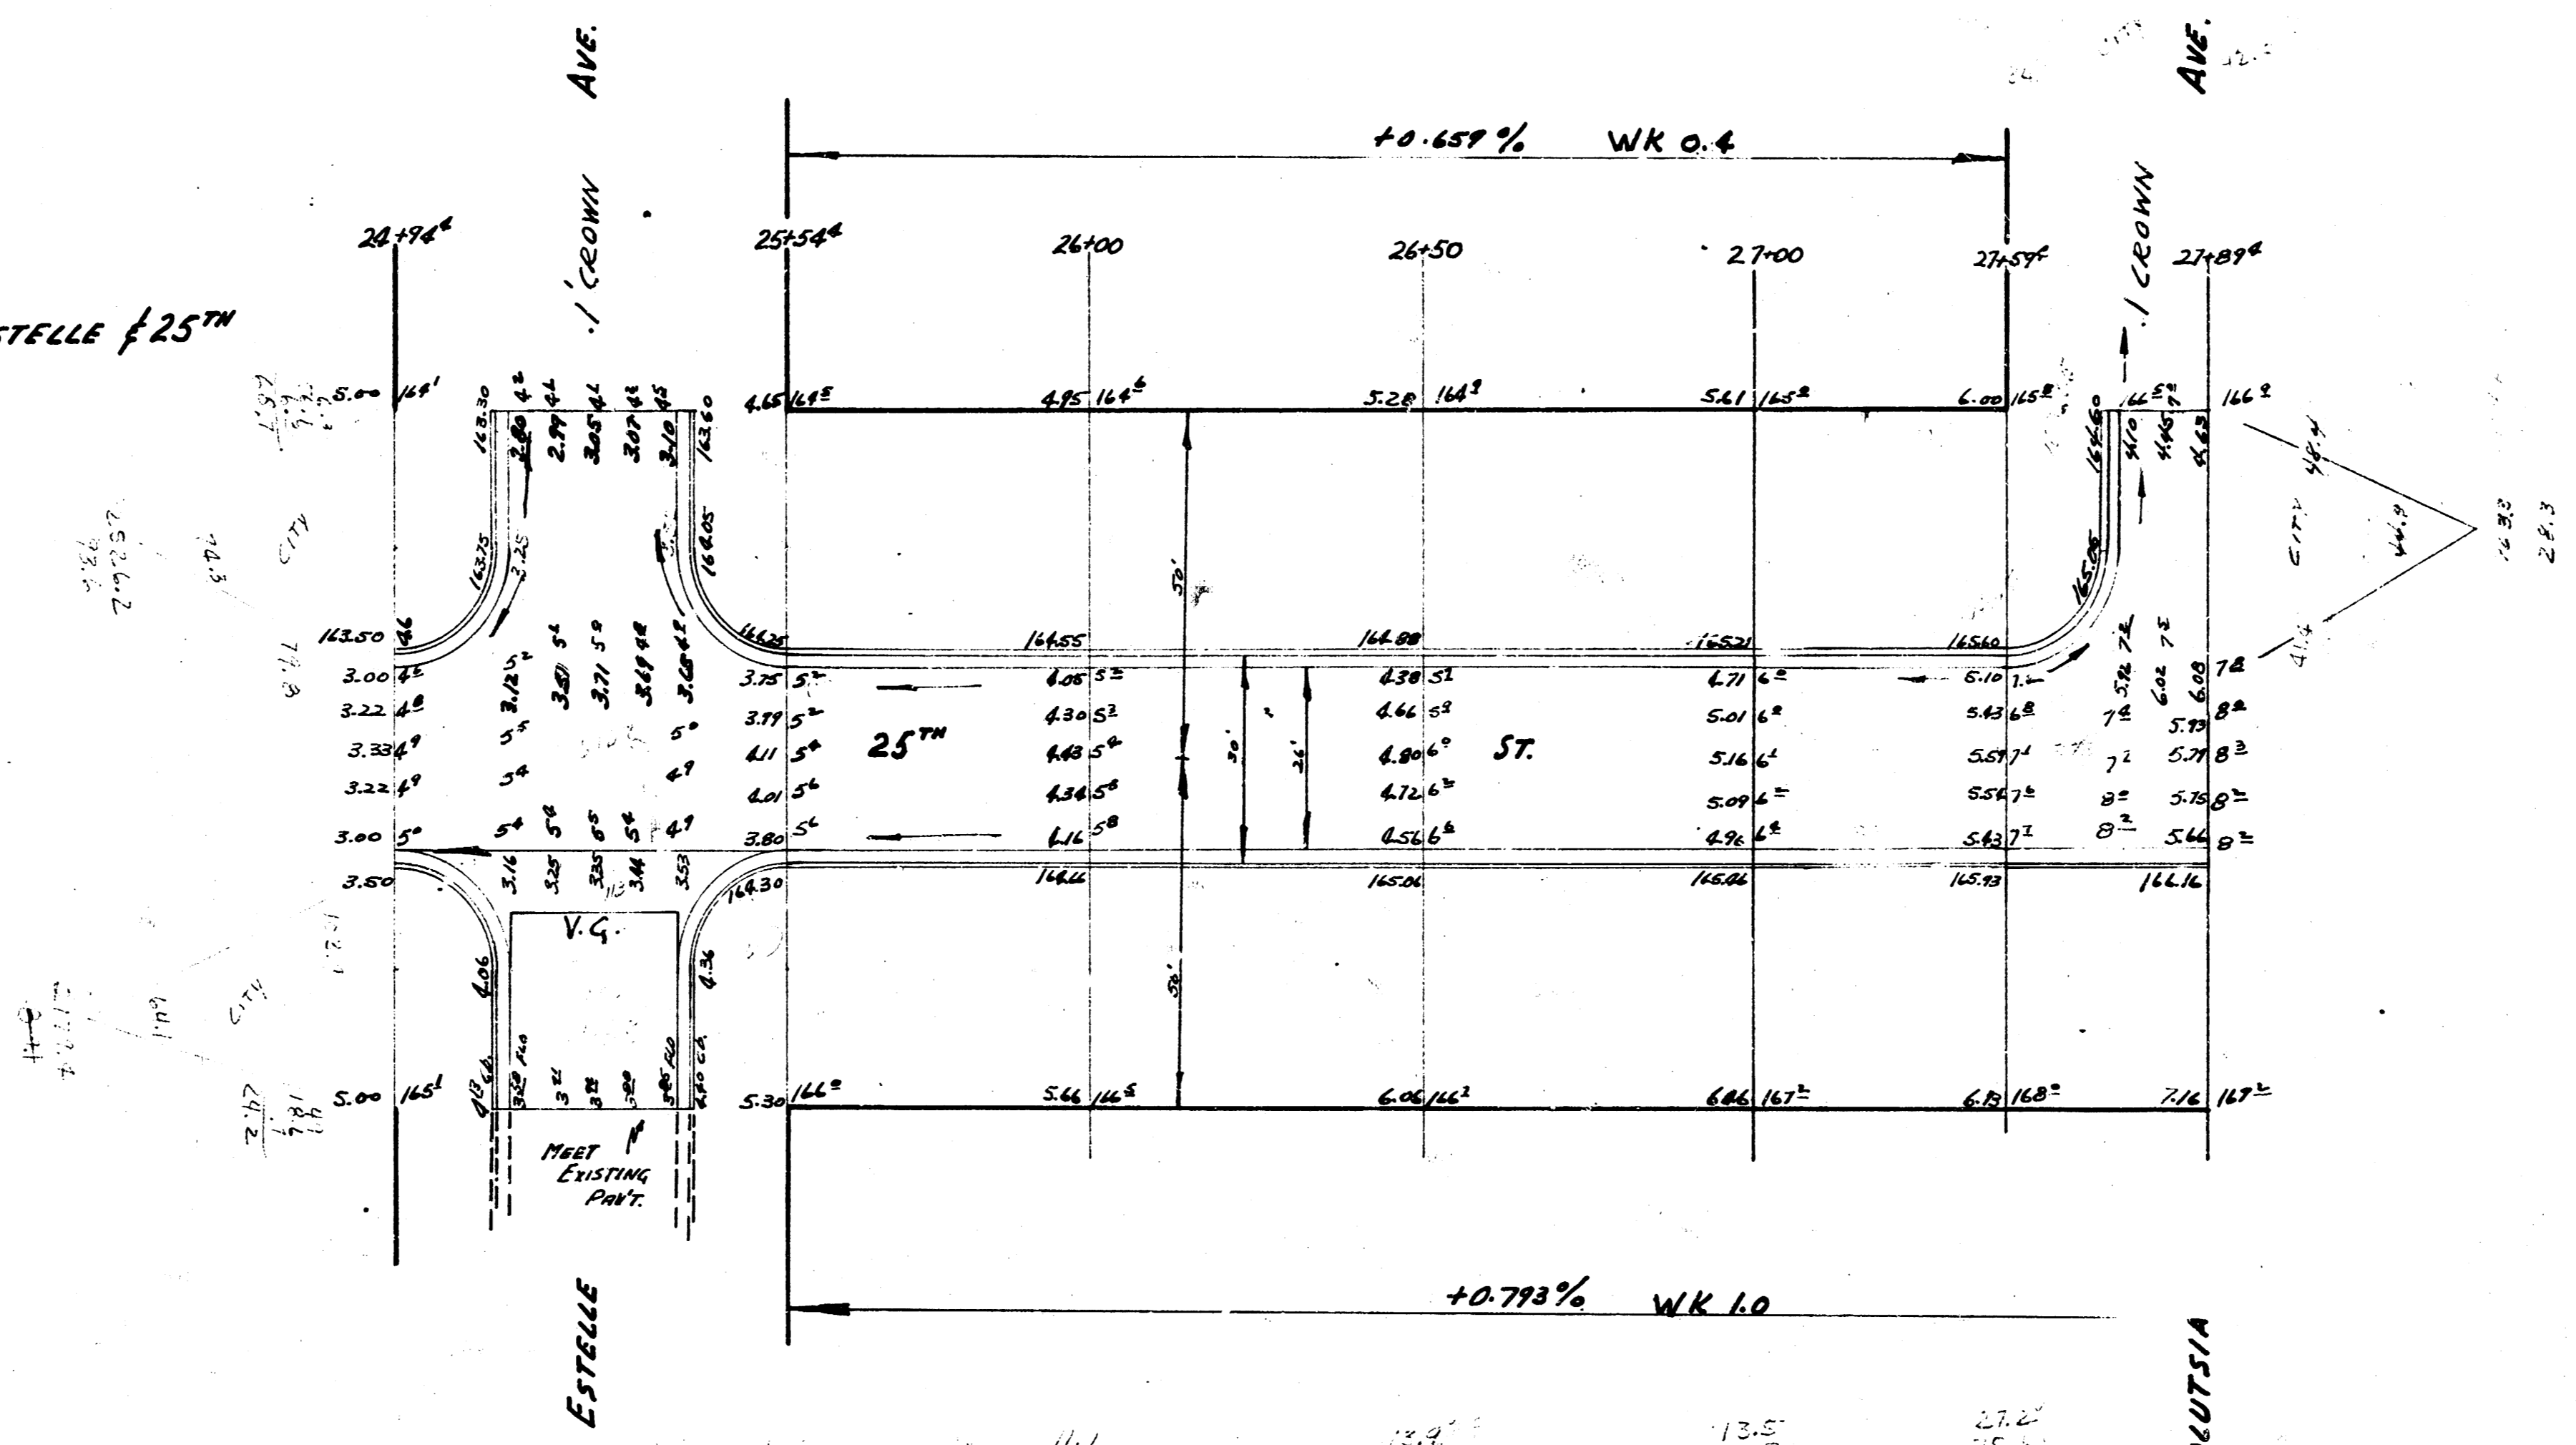

NOTE: STATIONING ON N.R.

