


Surveyed by W. H. EPPERSON  
 Plan No. 100-1-5507  
 Date: 10/20/27  
 Engineer: W. H. EPPERSON



EXCAVATION  
 100%  
 100%  
 50%  
 50%  
 10%  
 10%

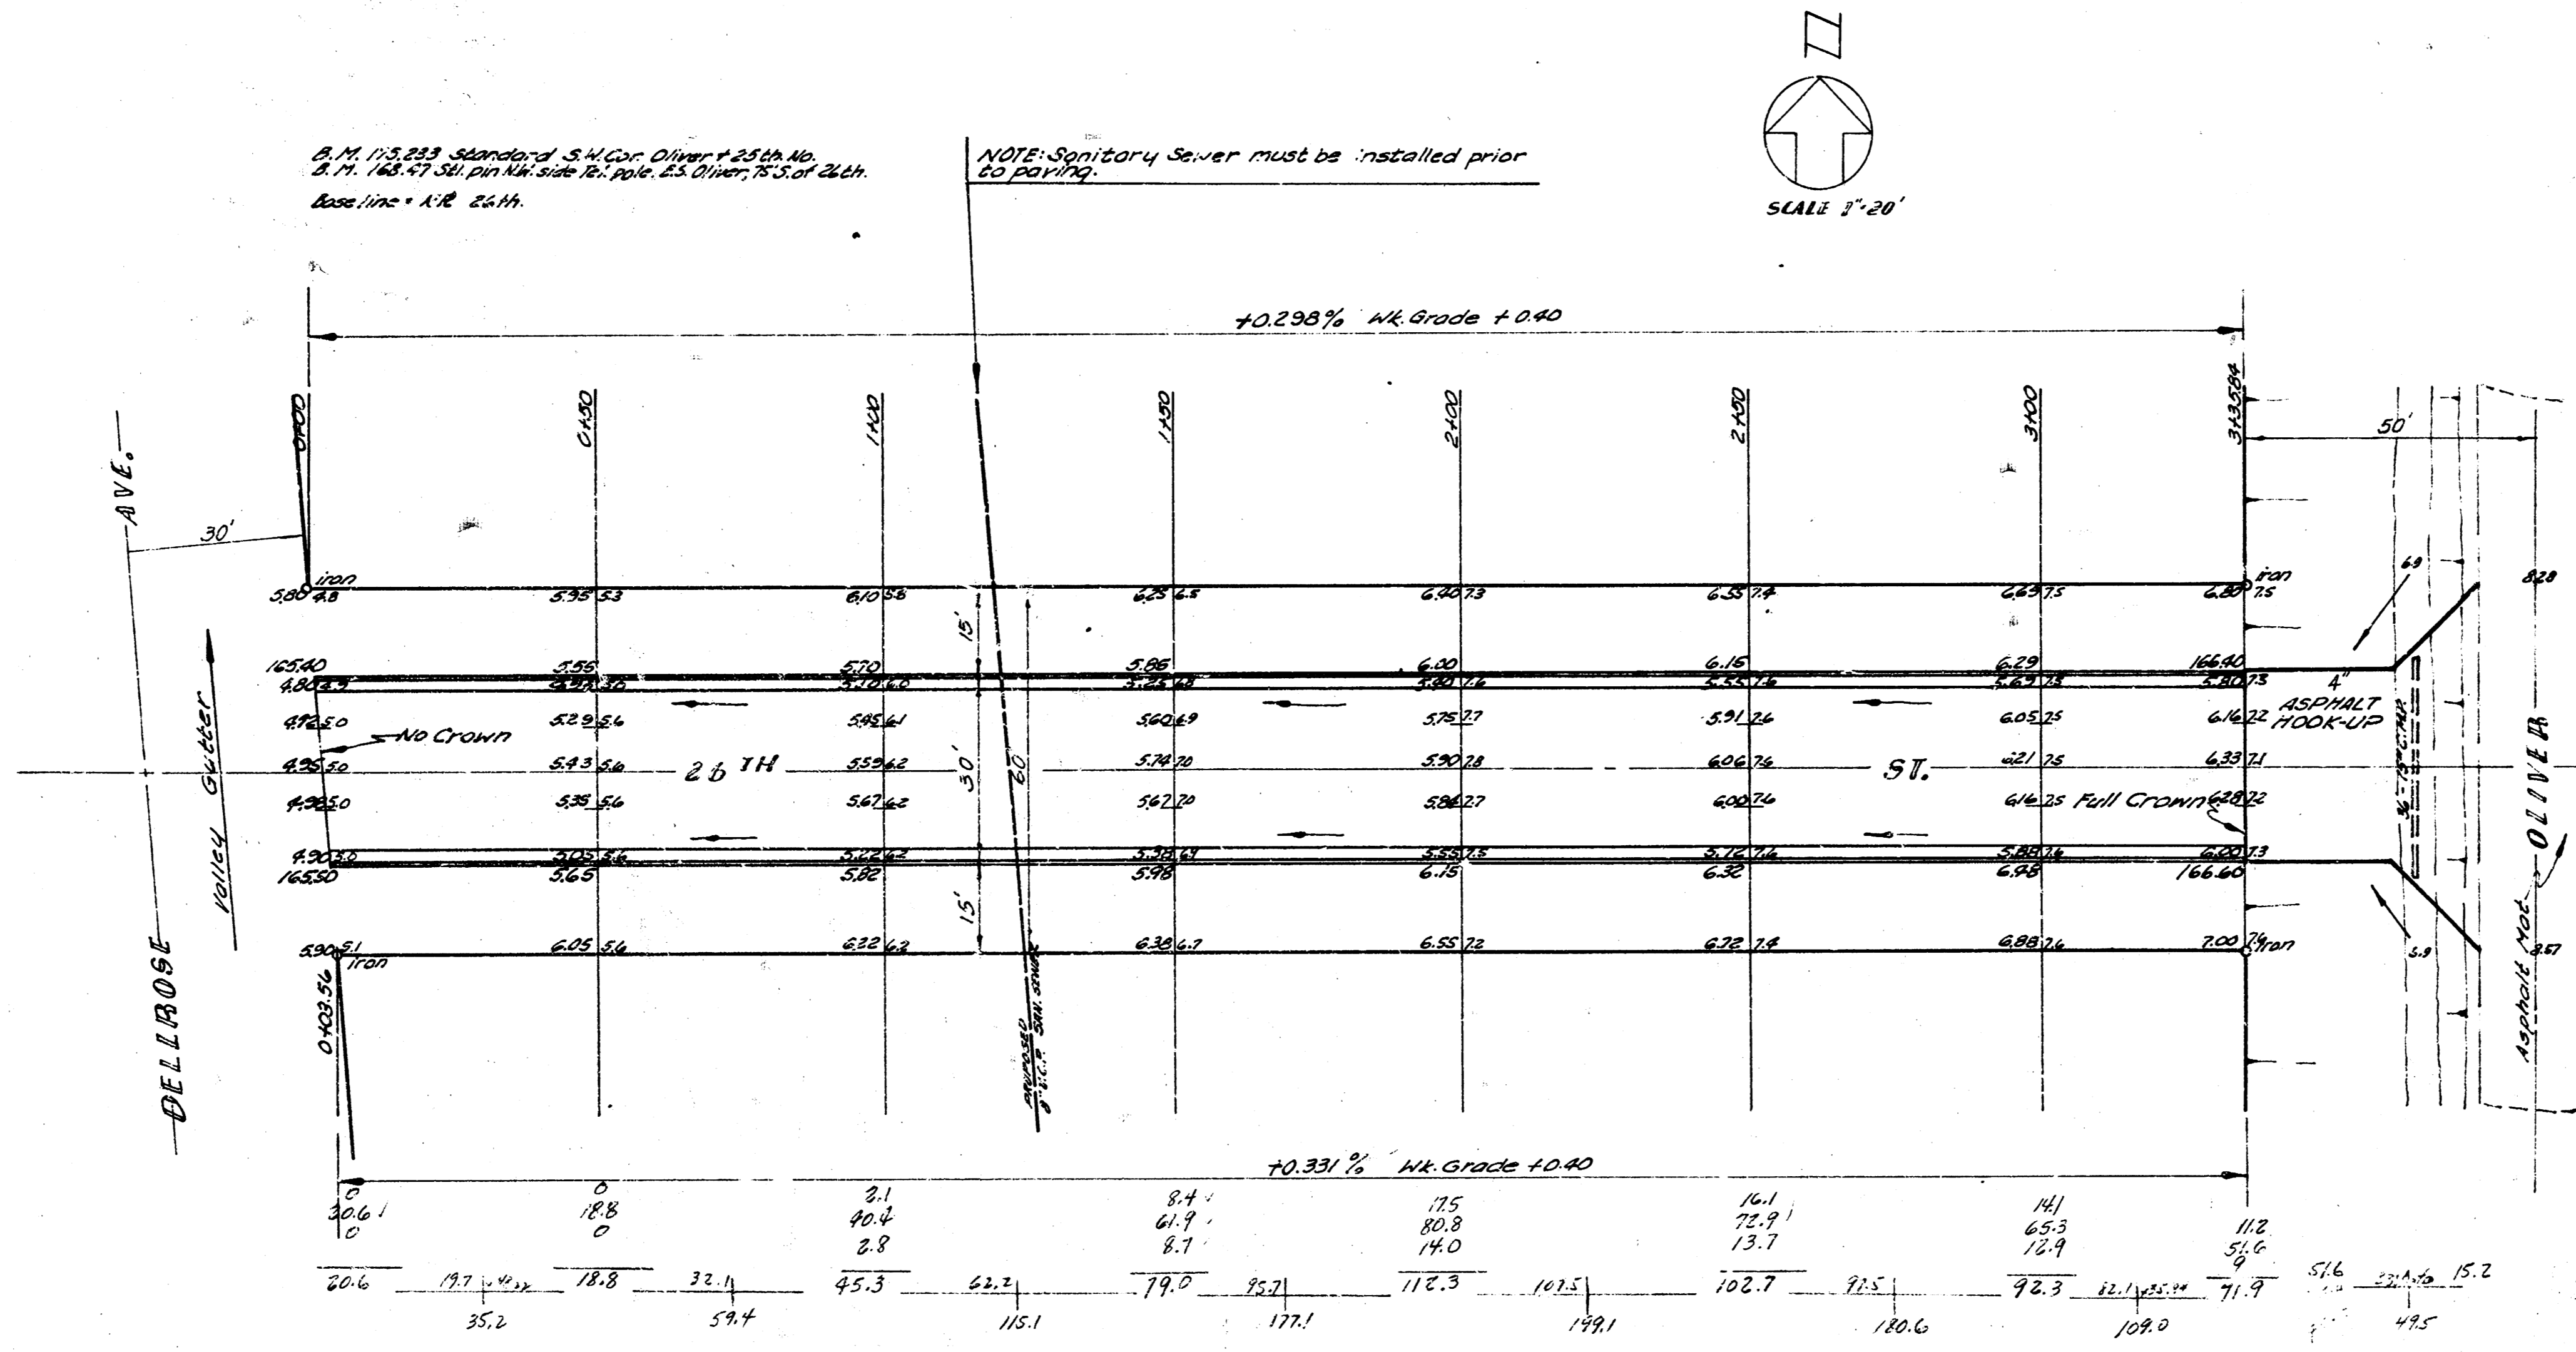

26th ST.  
 EL. DELROSE-W. OLIVER  
 26-2-30 A.C.  
 CITY OF WICHITA, KANSAS  
 B. E. SMITH CITYENGINEER  
 DATE: PROJ. NO. C10-29