


D.M. - 1264 N. 11 E.S. Pale, S.W. Cor. Market & 26th

N
W. GR 0.3'
0.14%

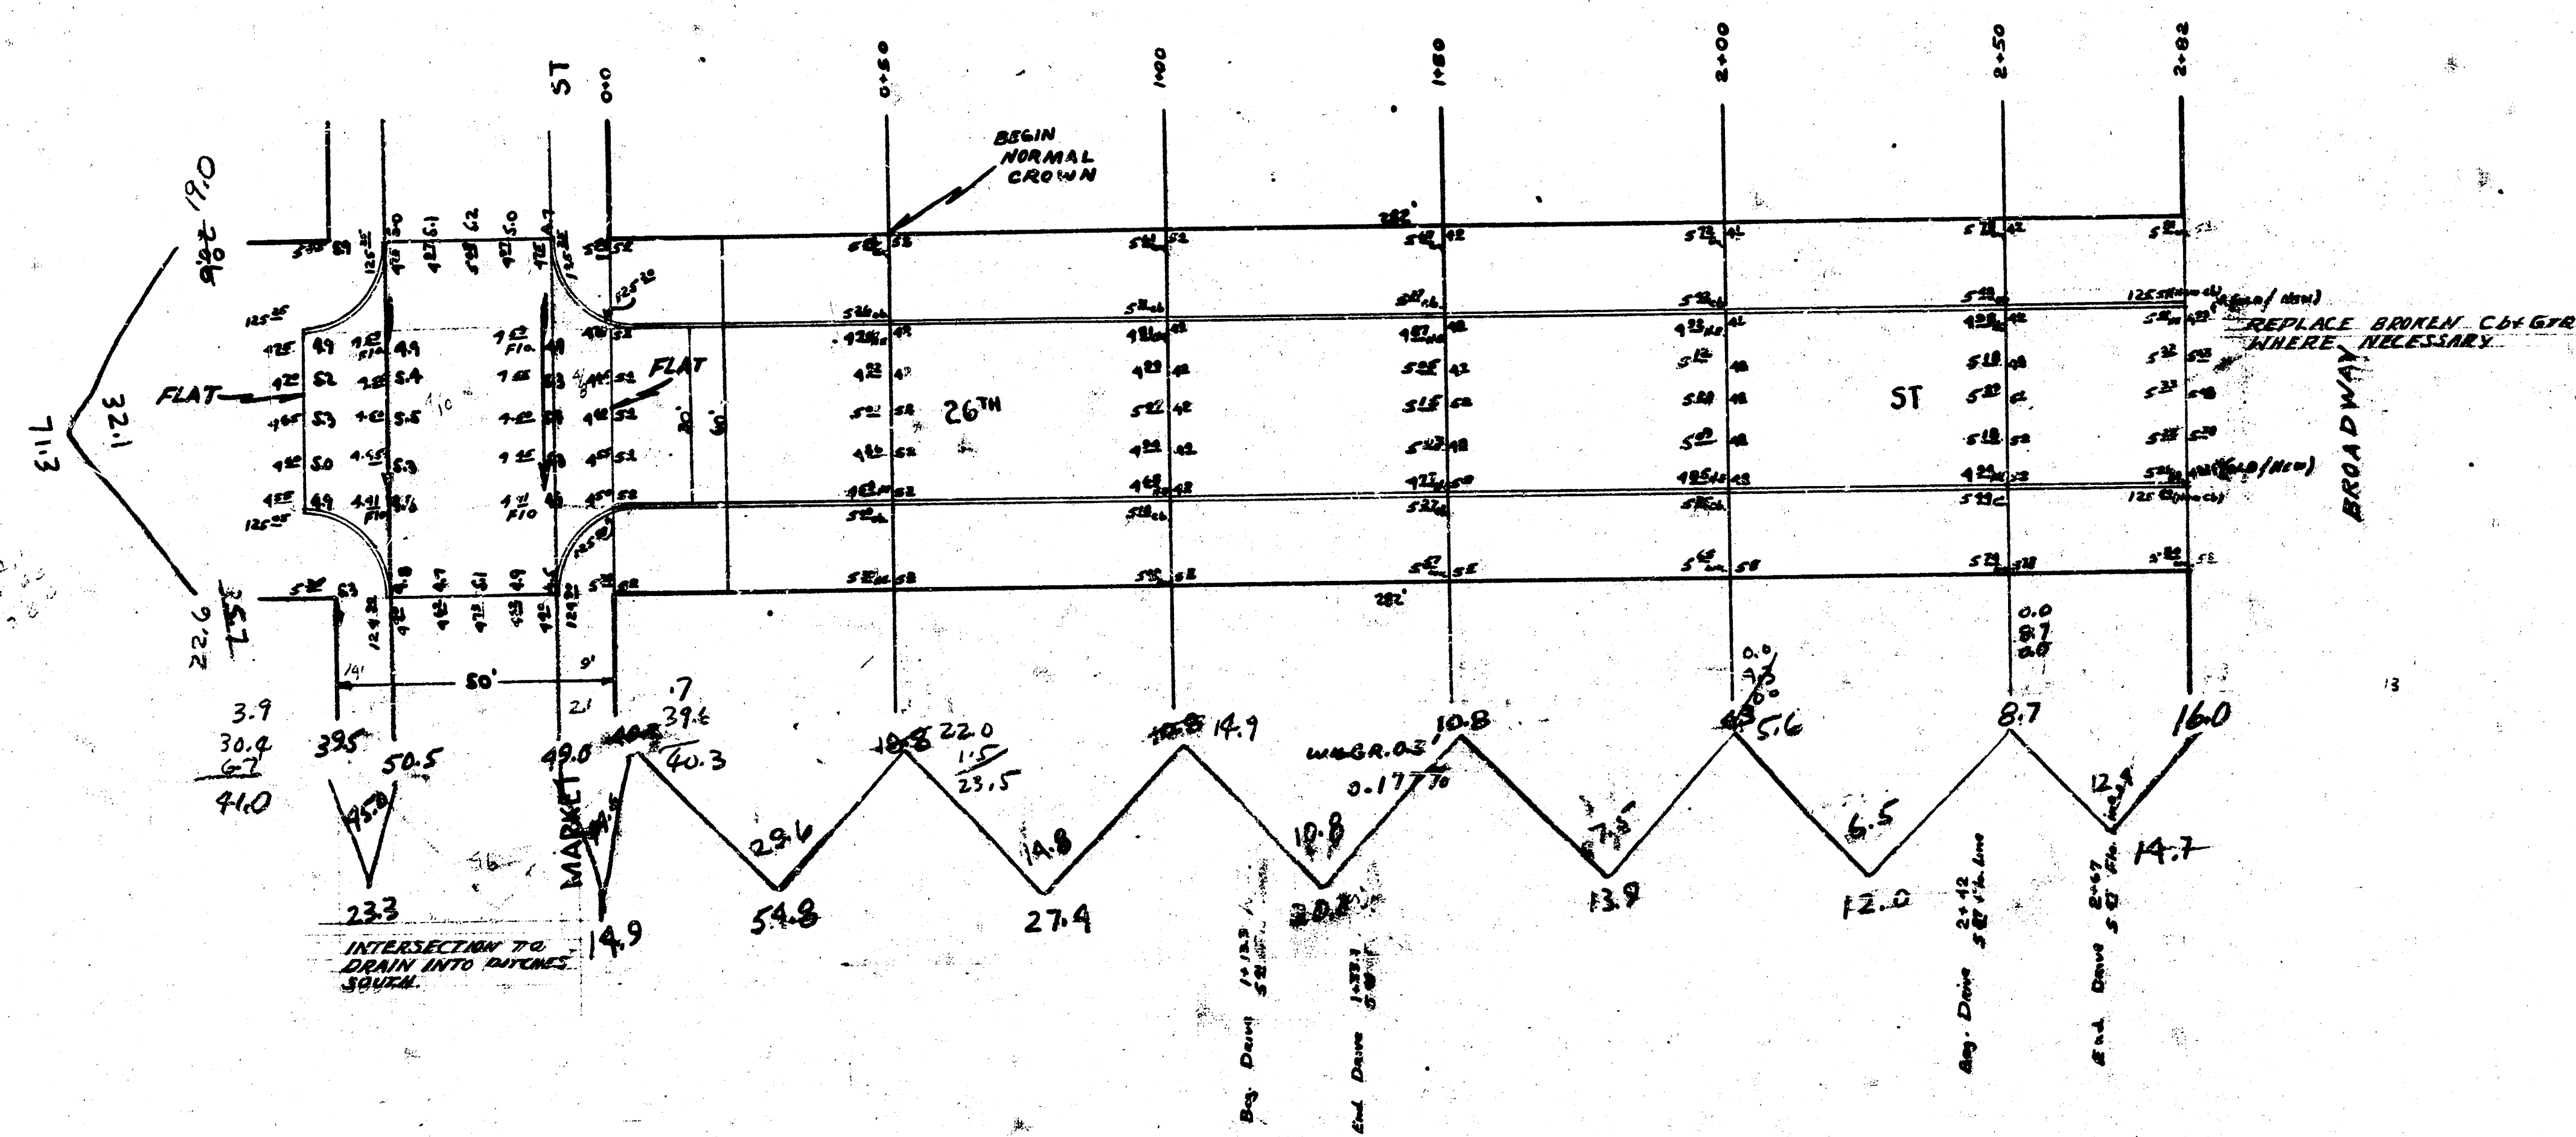

Prop	City
59.8	71.3
27.9	23.3
20.0	14.9
13.9	10.6
12.0	10.9
14.7	120.4
142.8	
14.3	
157.1	

26TH ST
EL. MARKET WL BROADWAY
30' CONCRETE & CB
CITY OF WICHITA, KANSAS
L.K. WHITE CITY ENGINEER
MARCH 1947

4 6 3 3