


DECEL LANE ON 29TH ST. N.

From W.L. Rock Rd. To E.L. Longfellow



472-76-245-81160-000-000-001



PROJECT DESCRIPTION		
Decel Lane On 29TH ST. North		
From W.L. Rock Rd. To E.L. Longfellow		
PROJECT NUMBER		
472-76-245-81160-000-000-001		
BOOK NO.	APPROVED BY	DATE
DRAWN BY	REVIEWED	
CITY OF WICHITA		
DEPARTMENT OF ENGINEERING		
DIRECTOR OF ENG./CITY ENGINEER		SCALE
R. W. BRUGGEMAN		1" = 20'

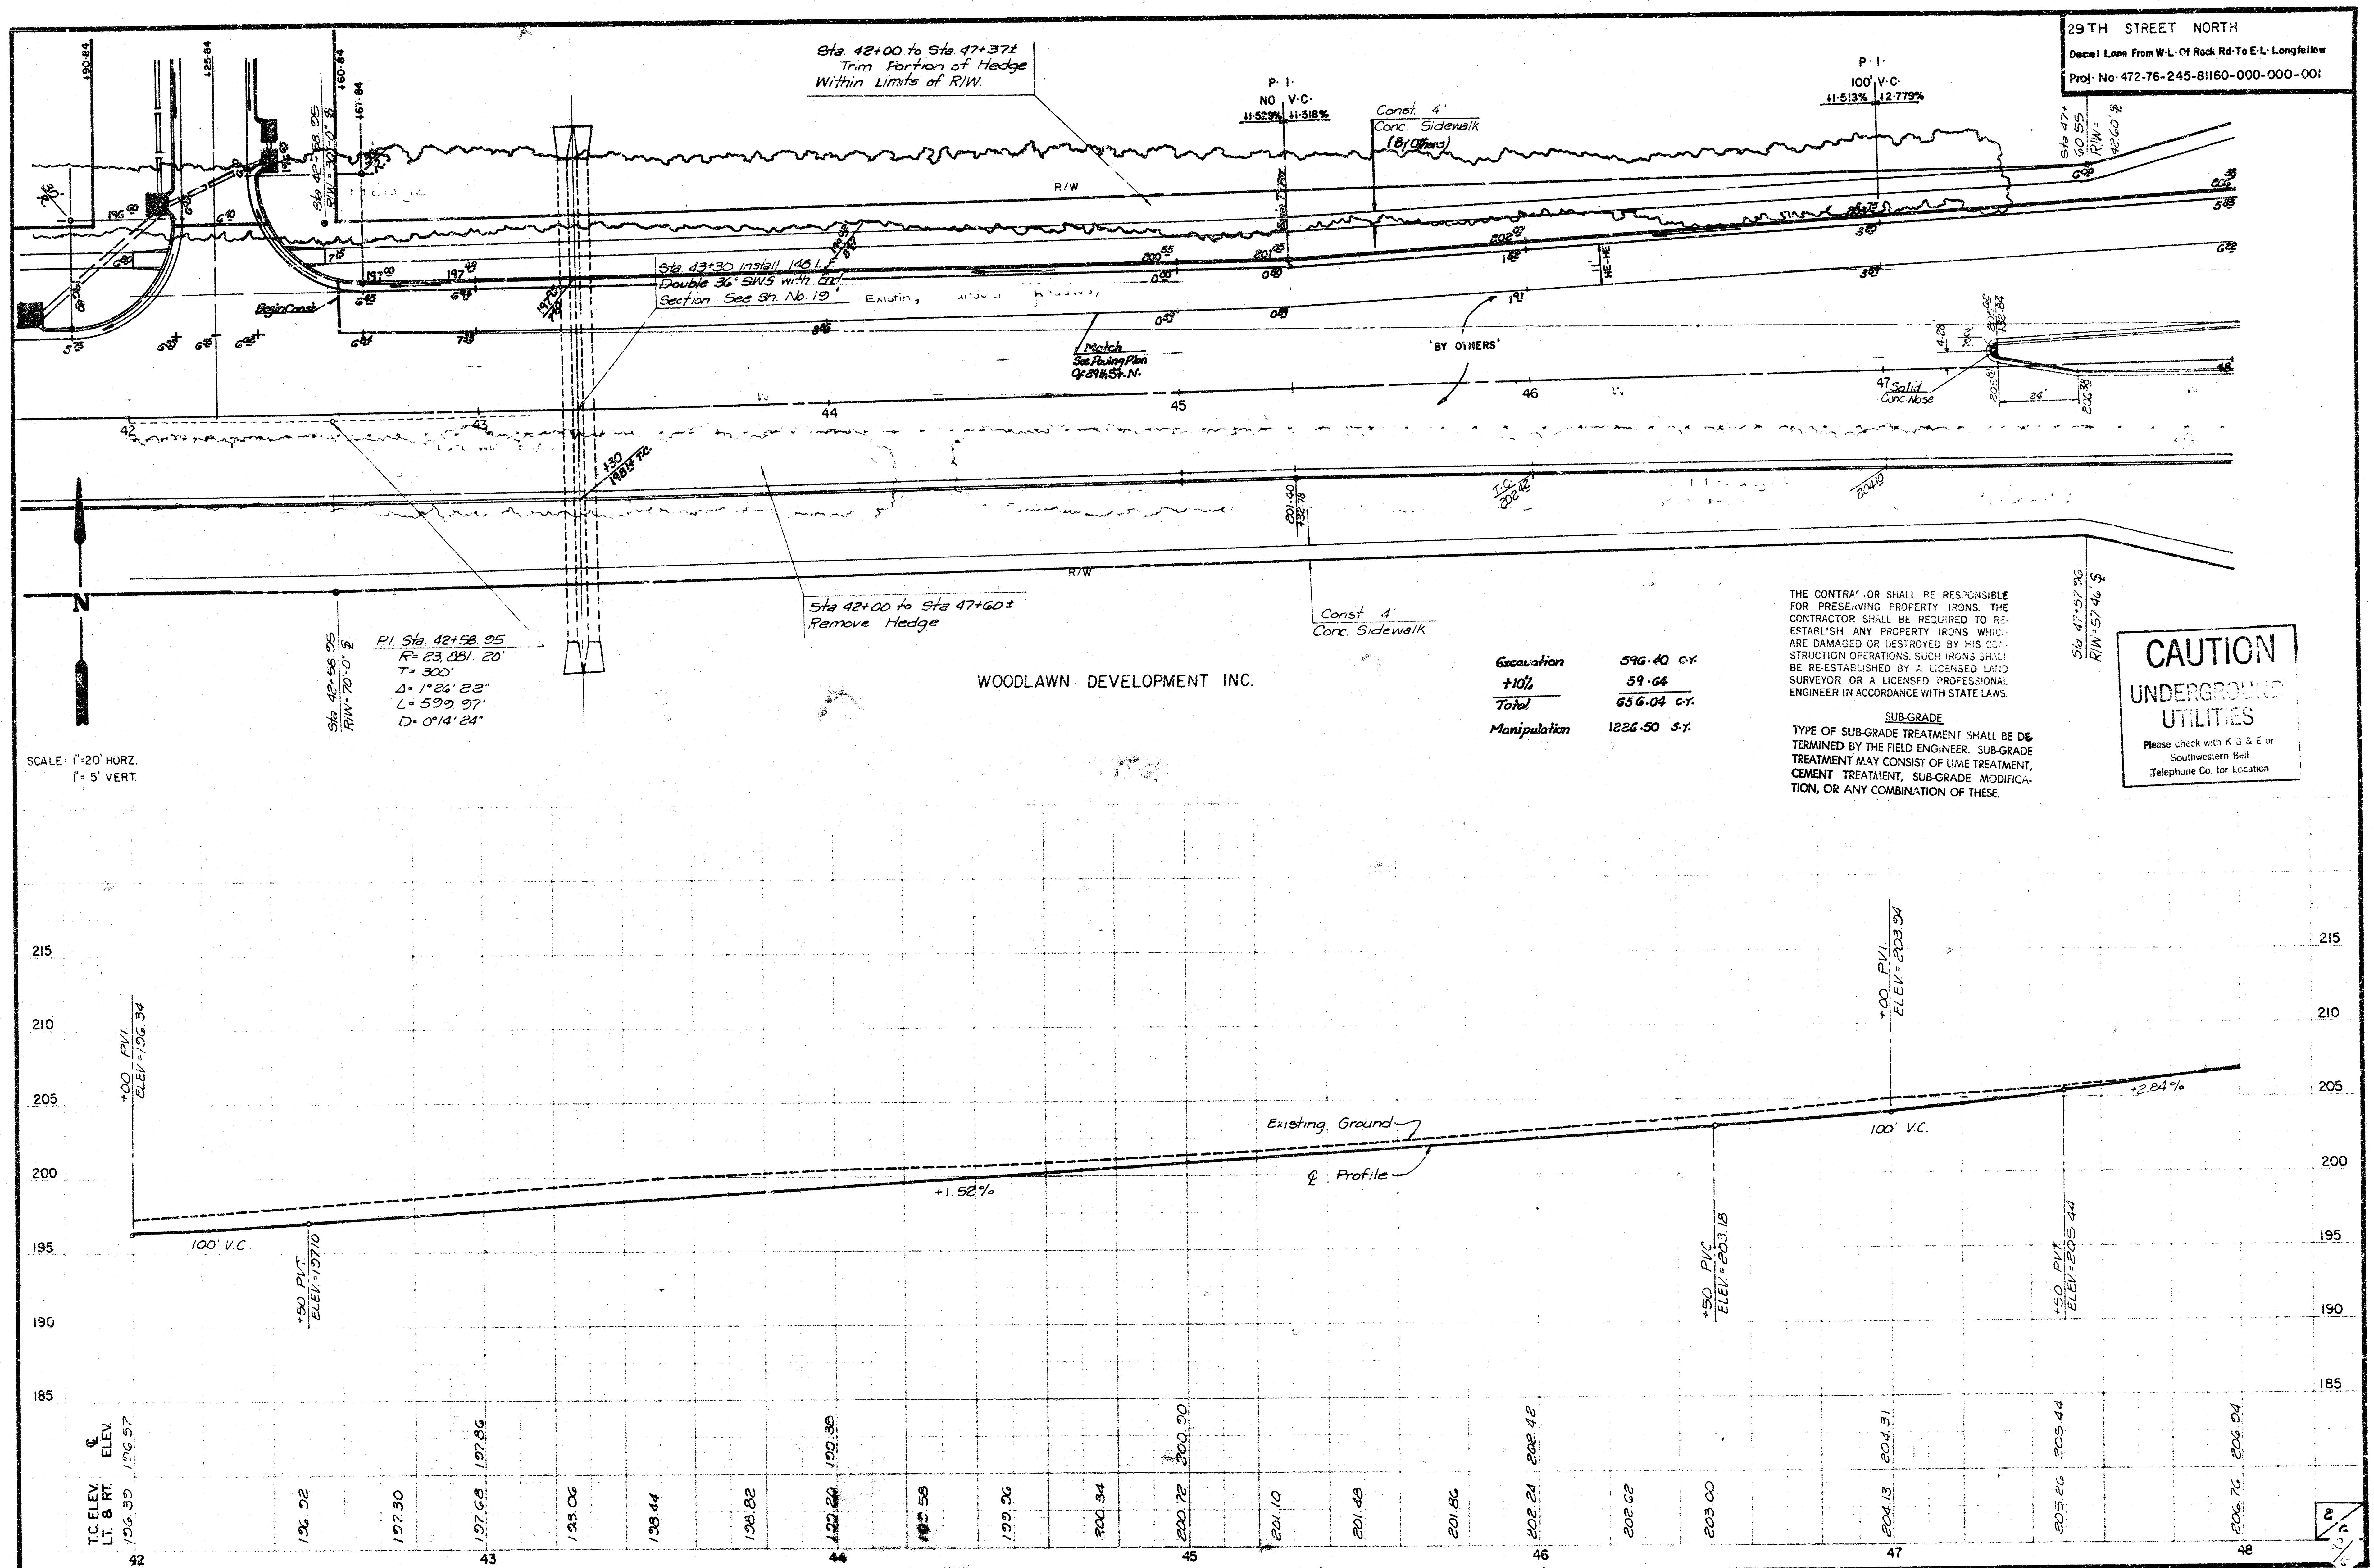


29TH STREET NORTH
 Decal Lane From W.L. Of Rock Rd. To E.L. Longfellow
 Proj. No. 472-76-245-81160-000-000-001

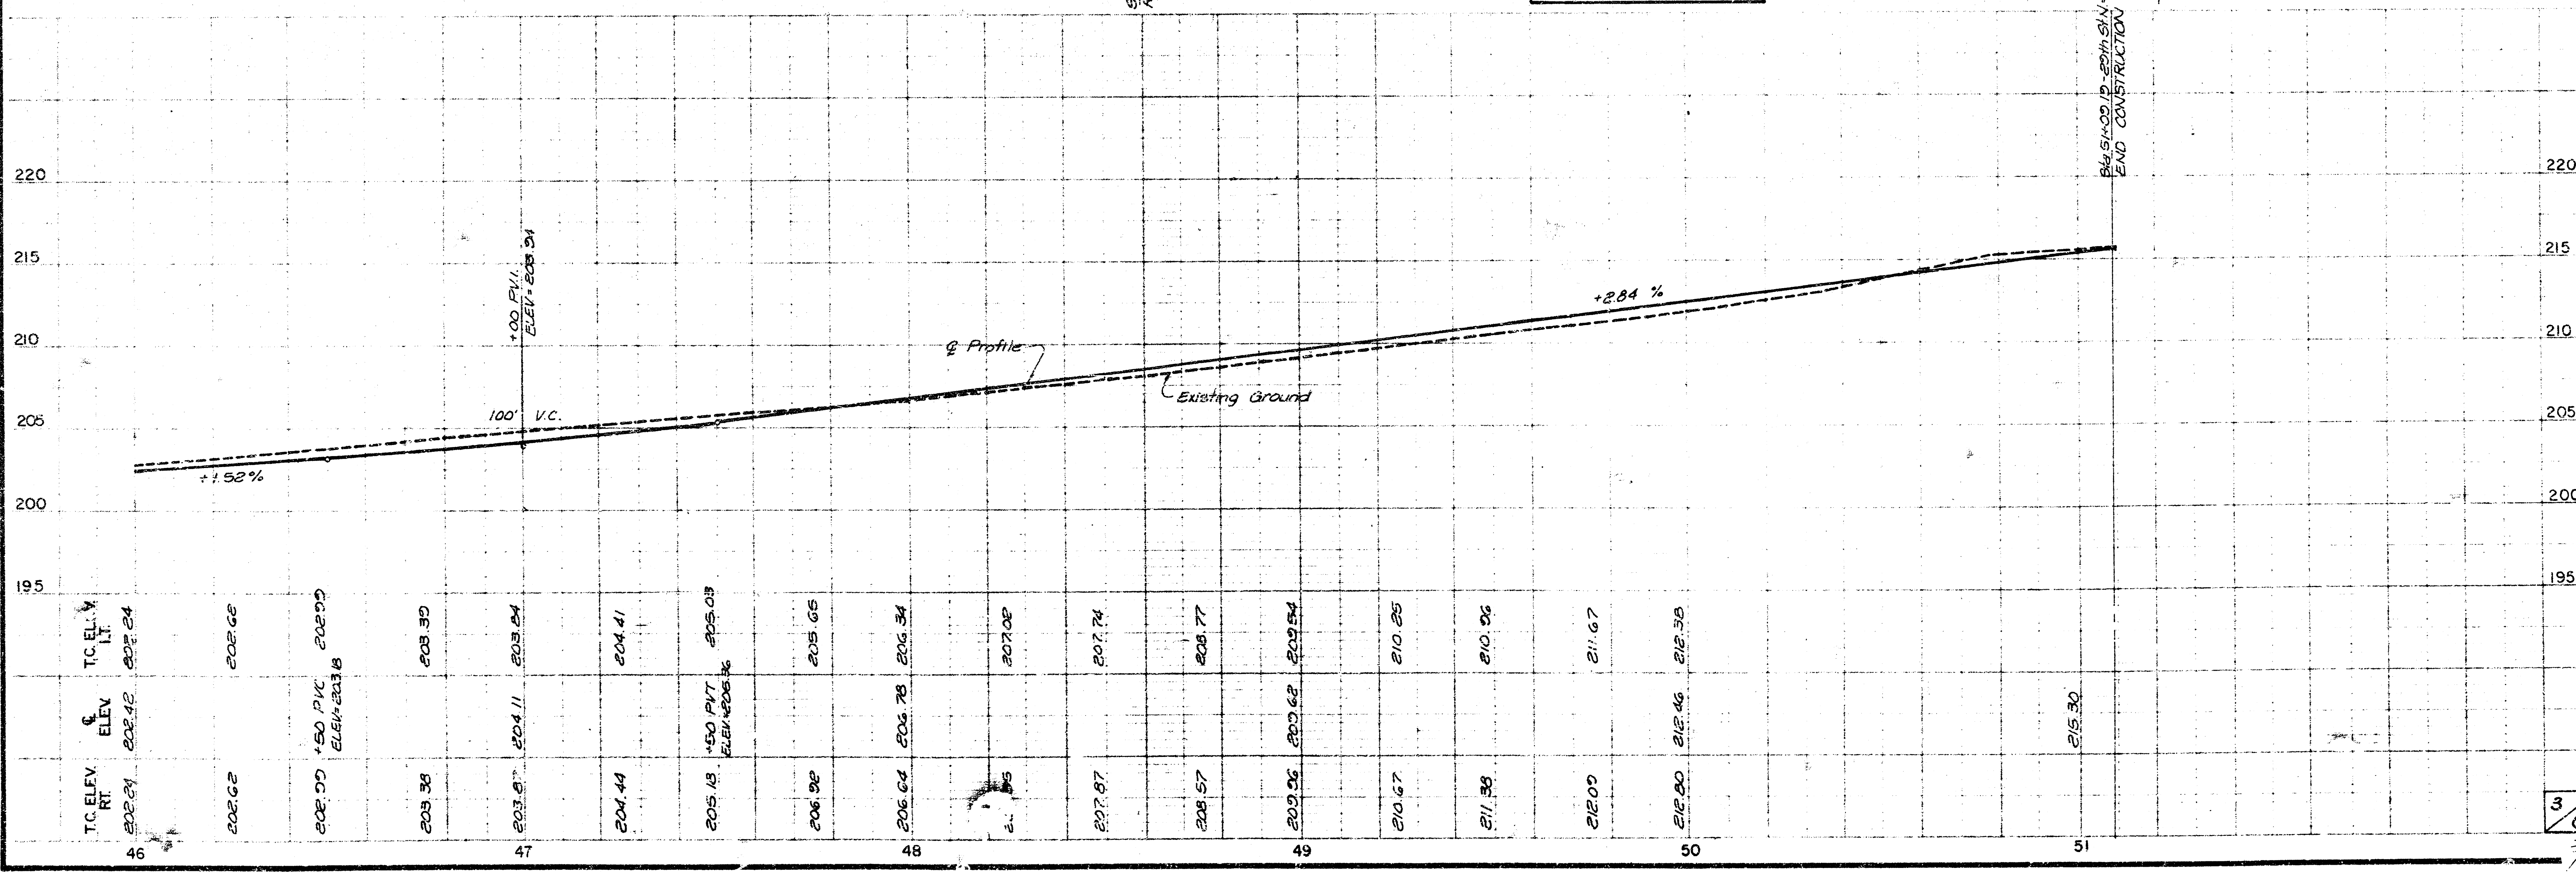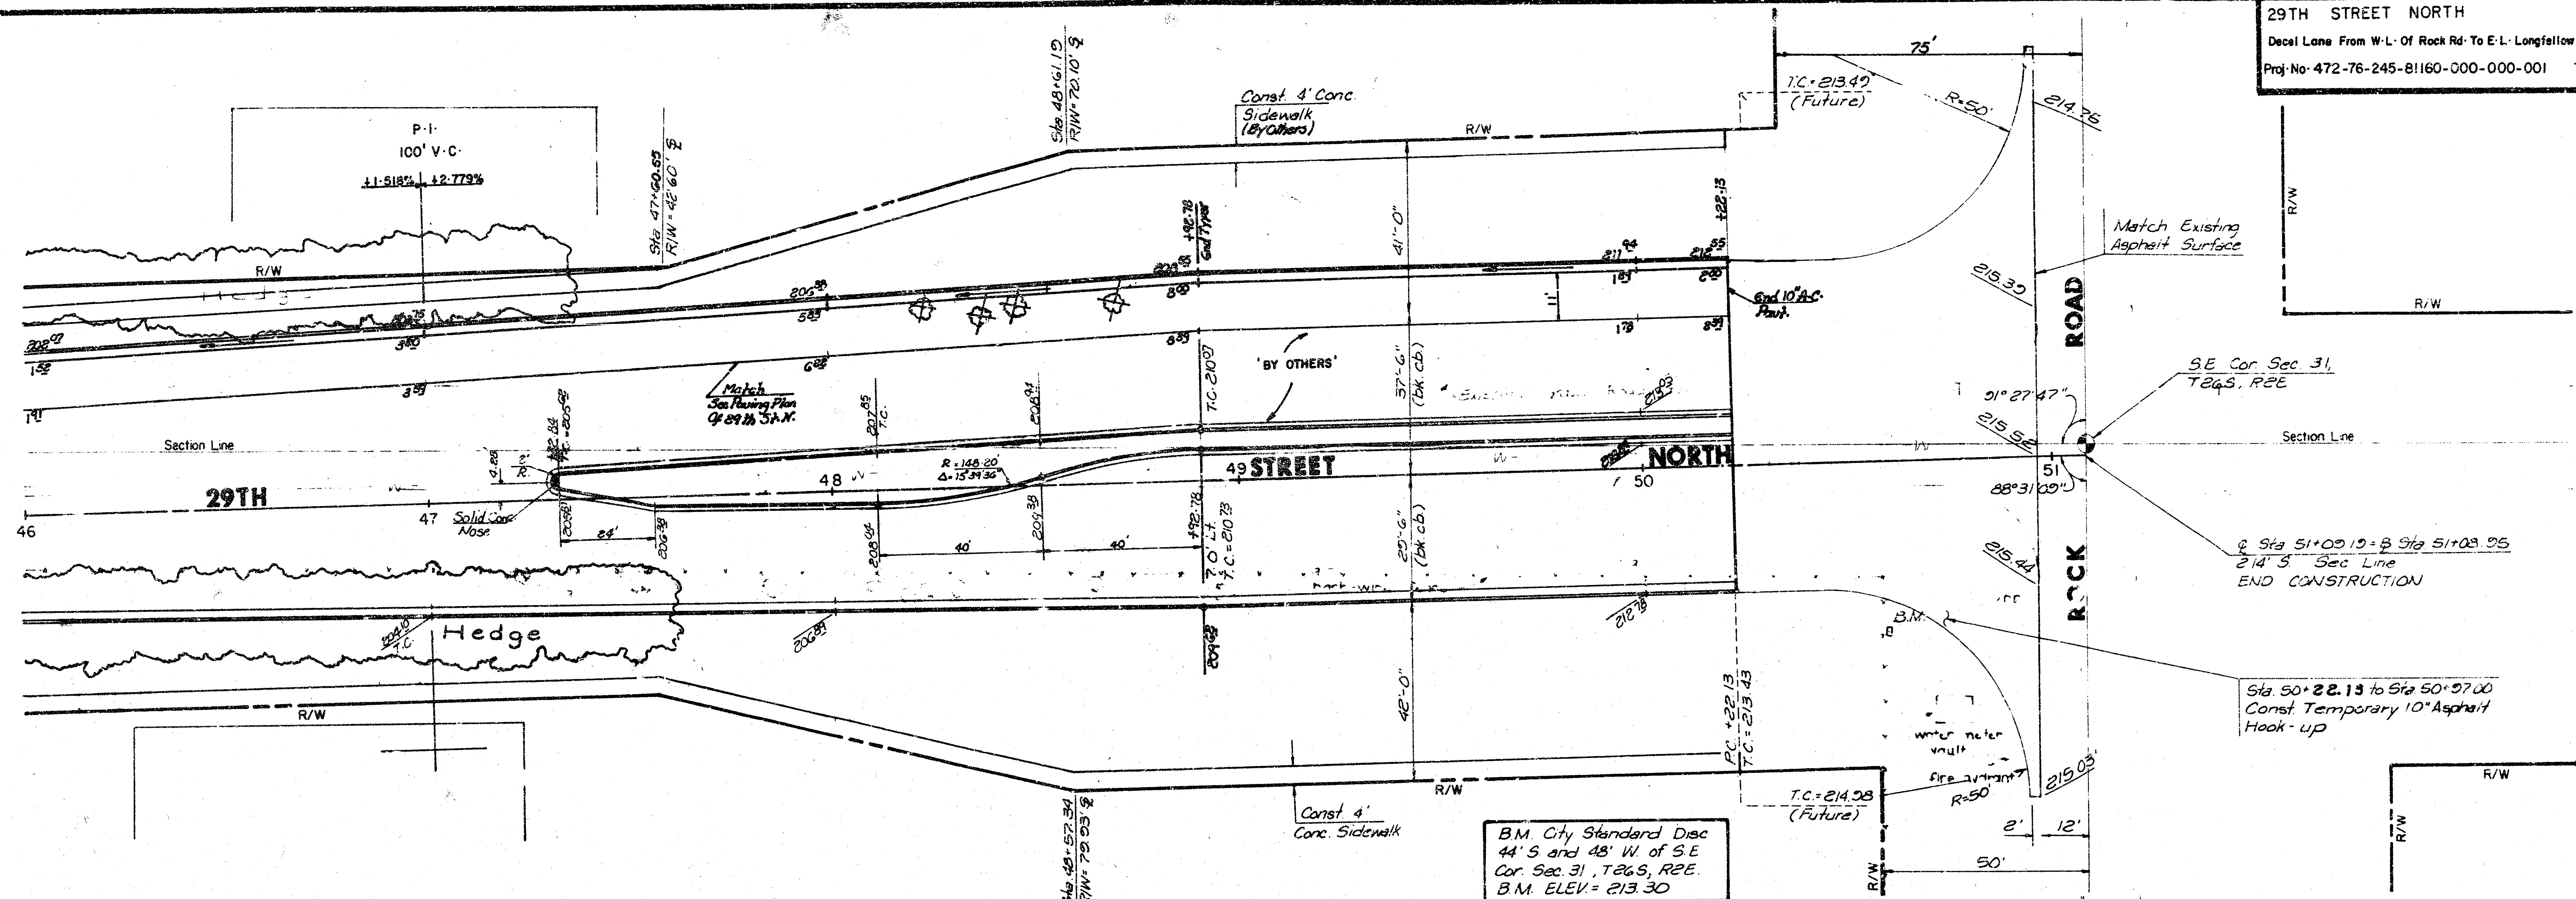


ORIGINAL SURVEY	DATE	BY
NOTED	DATE	BY
NOTED	DATE	BY
NOTED	DATE	BY

ORIGINAL SURVEY	DATE	BY
NOTED	DATE	BY
NOTED	DATE	BY
NOTED	DATE	BY

29TH STREET
NORTH CROSS SECTIONS
PROJECT NO. 472-75-245-11160-000-000-001

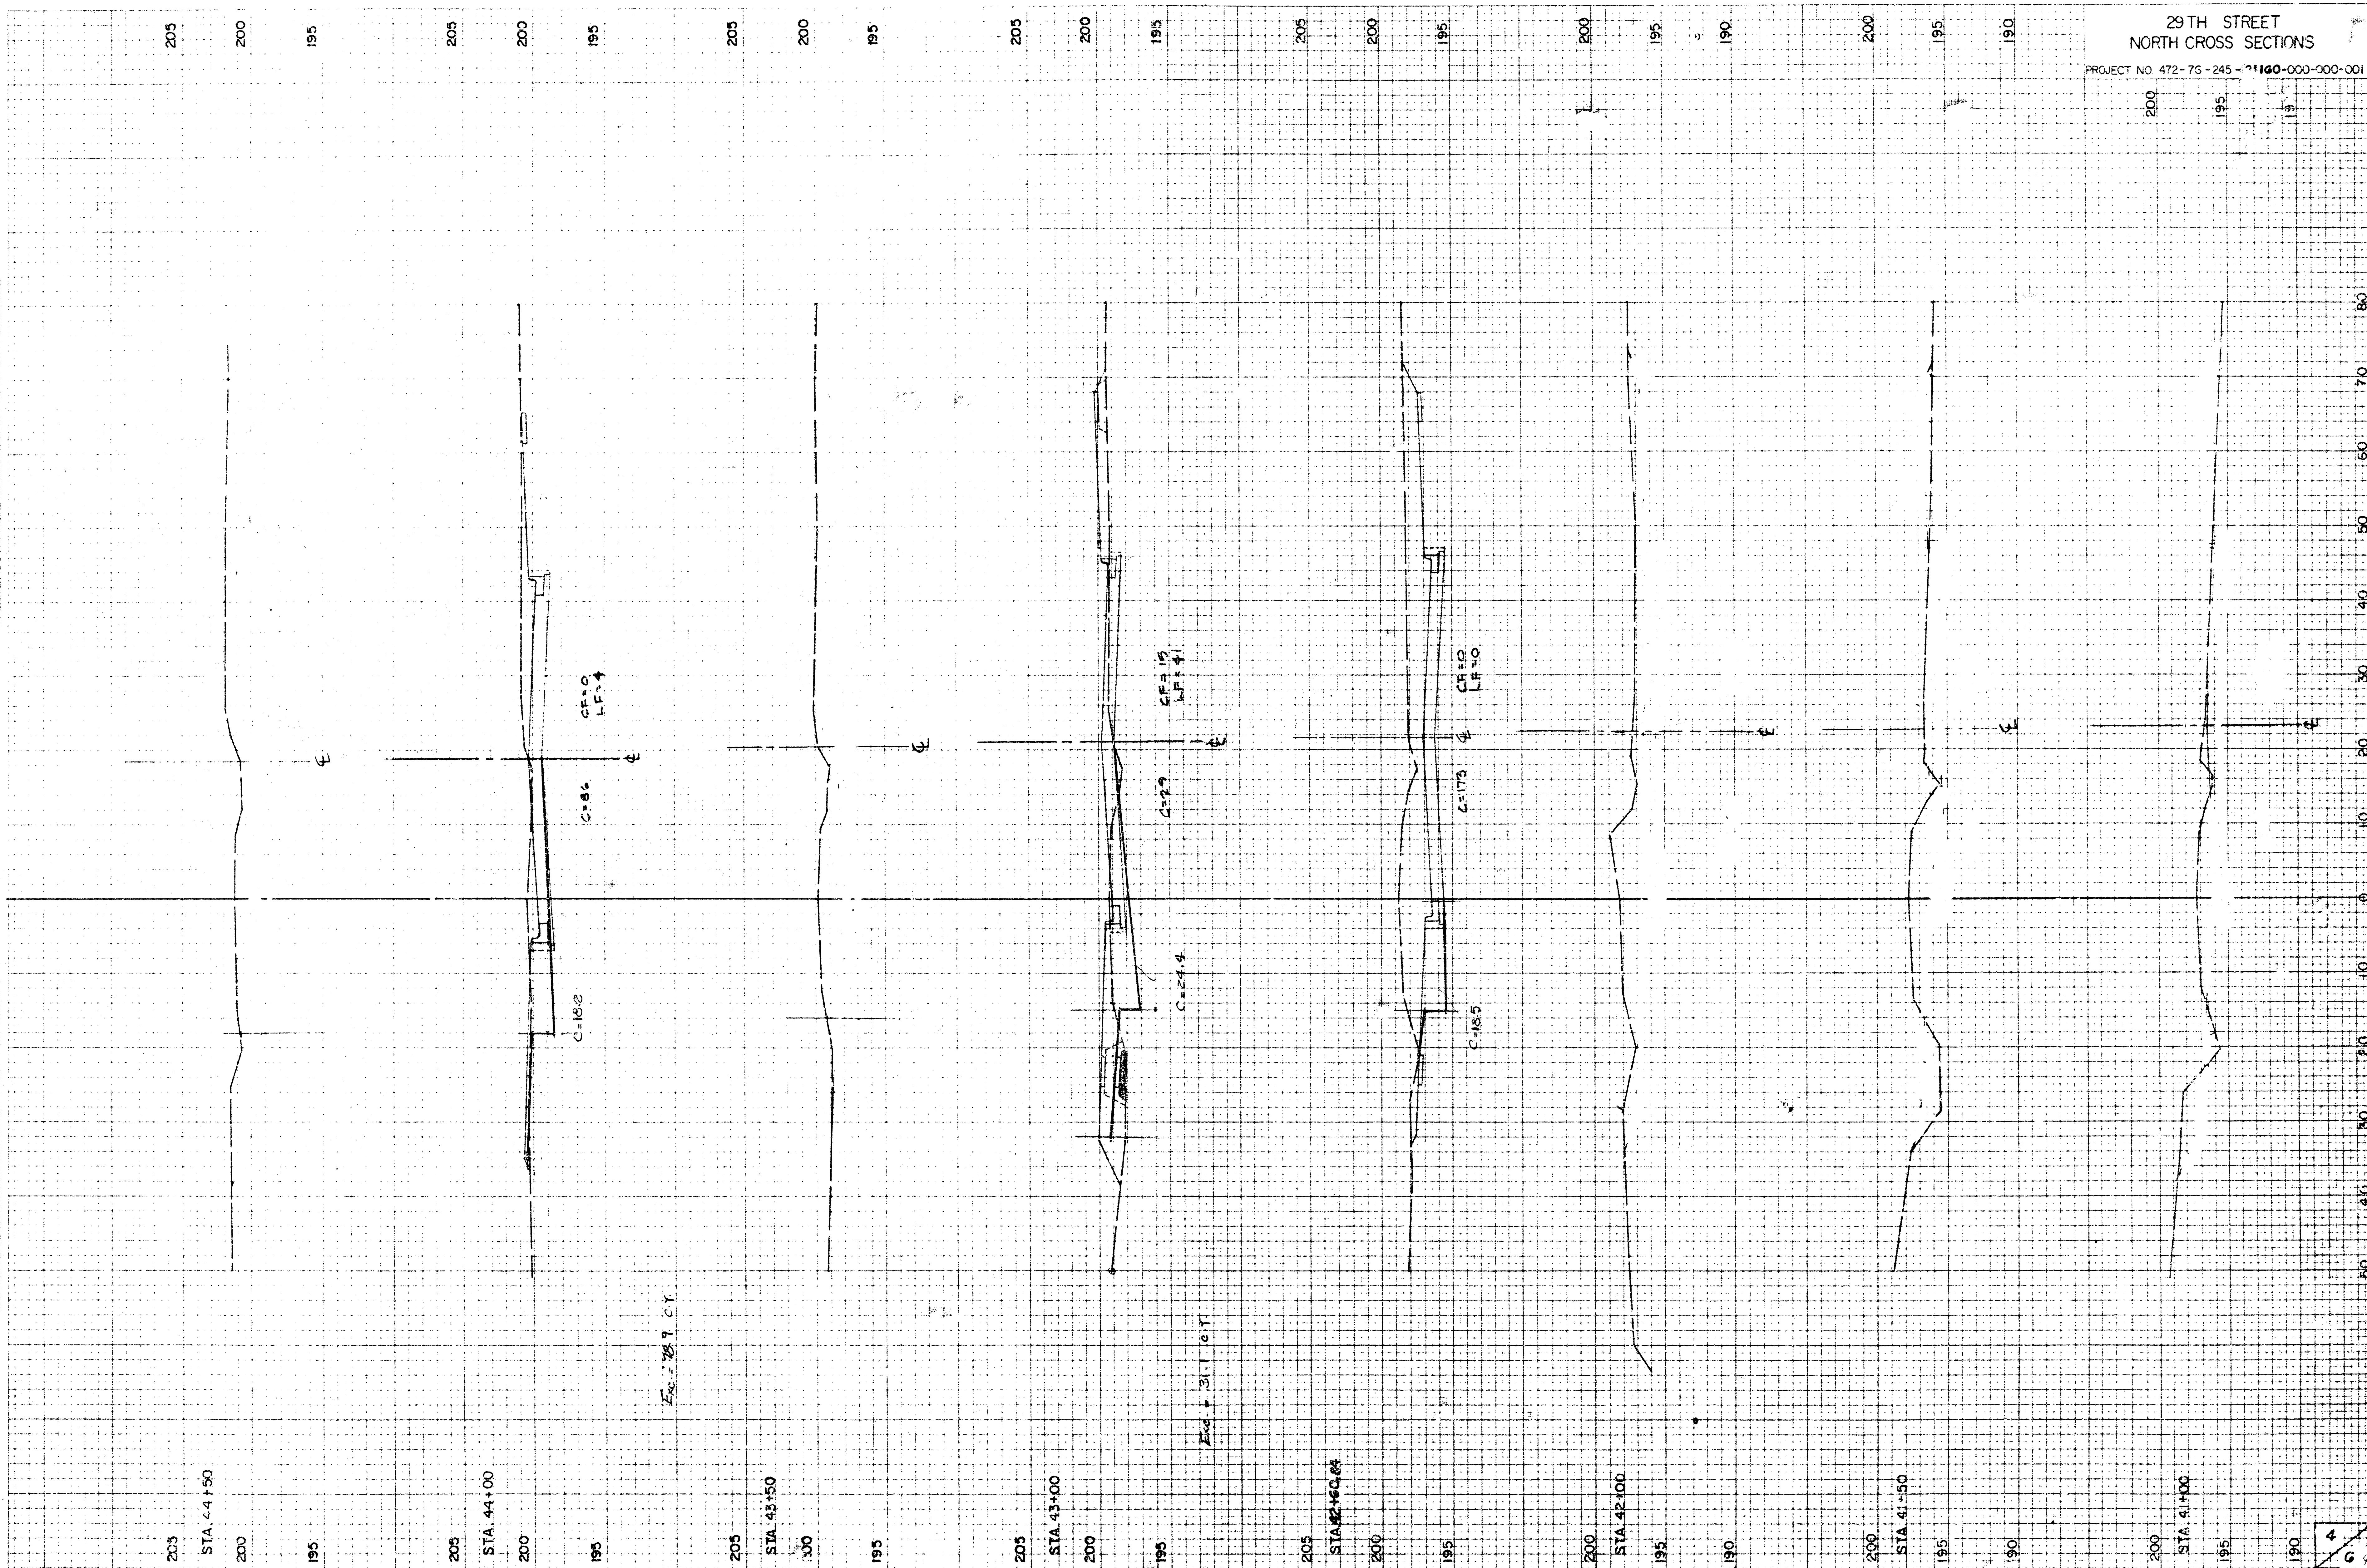

ORIGINAL SURVEY	DATE	BY	DATE
RECEIVED			
HOSPITAL			
STATE BOOK			

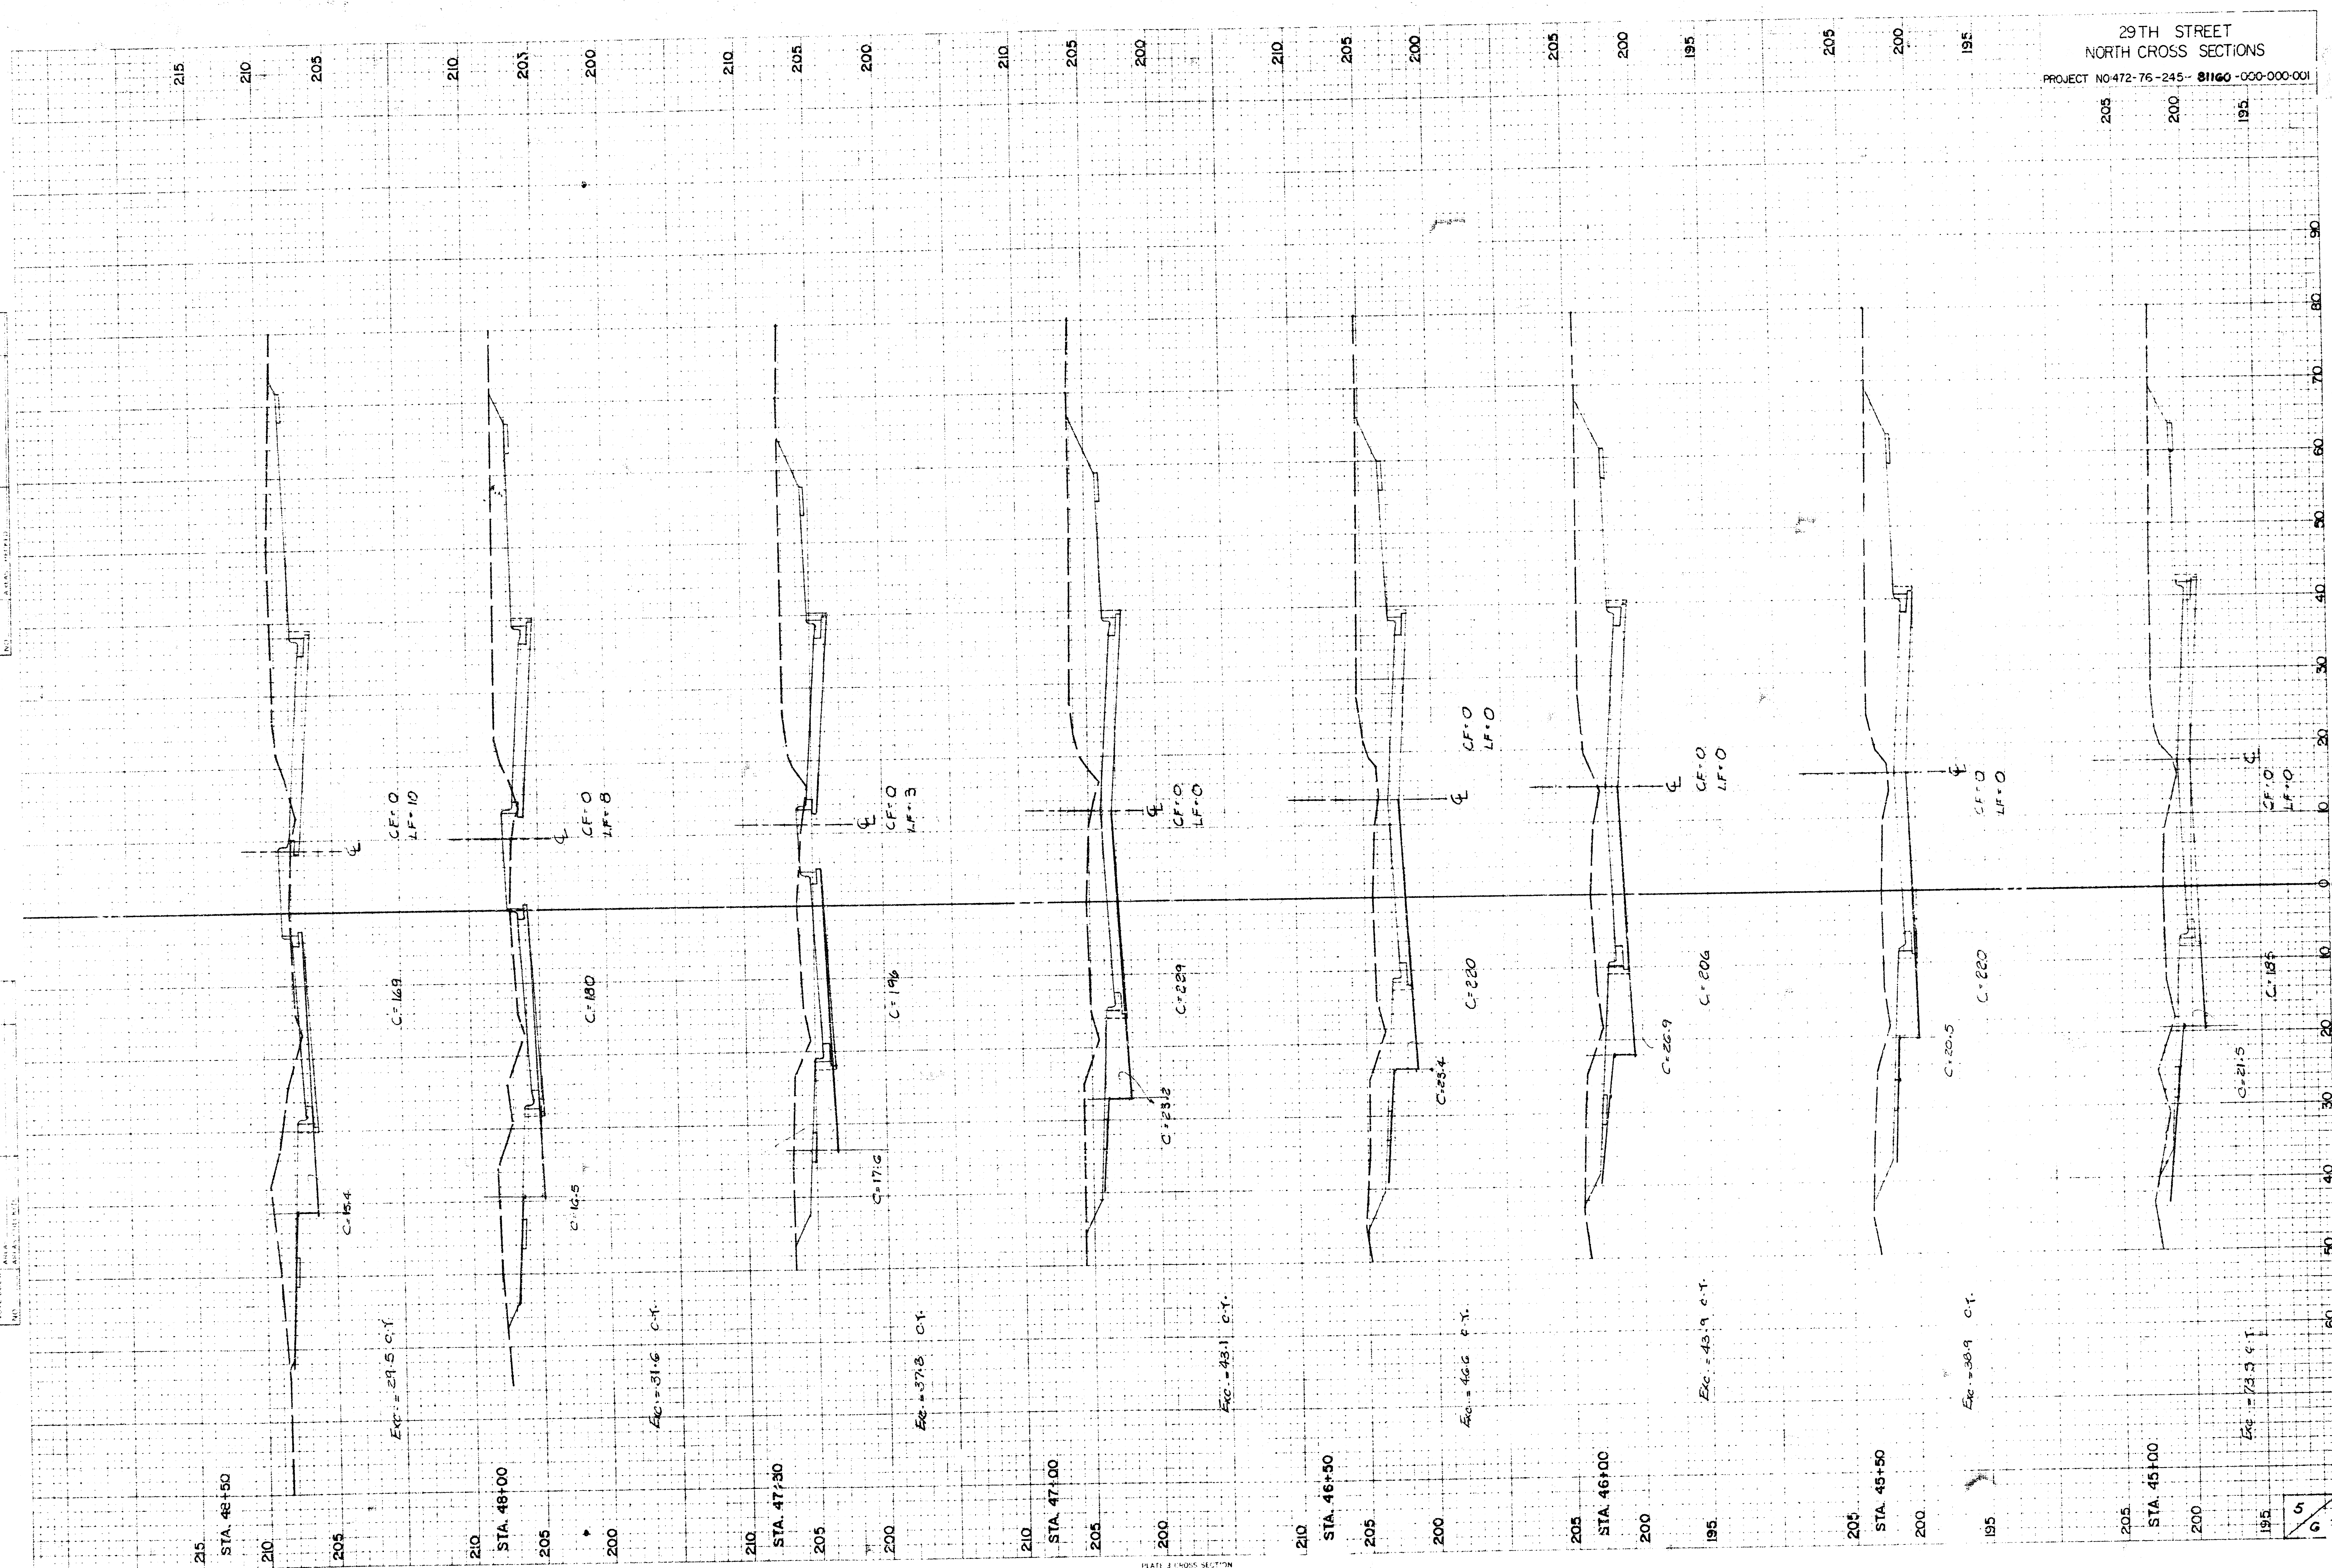

DATE	10/10/10
SURVEYED	10/10/10
ROUTING	10/10/10
TEMPLATE	10/10/10
APPROVAL	10/10/10

