



B. M. 99.51 "M" in Mueller Fire Hydrant NE cor. 29th & Bonn.
Chain E. on E.

NOTICE TO CONTRACTOR:
All entrance pipes are to be disposed of in accordance
with the instructions of the City Dirt Checker.

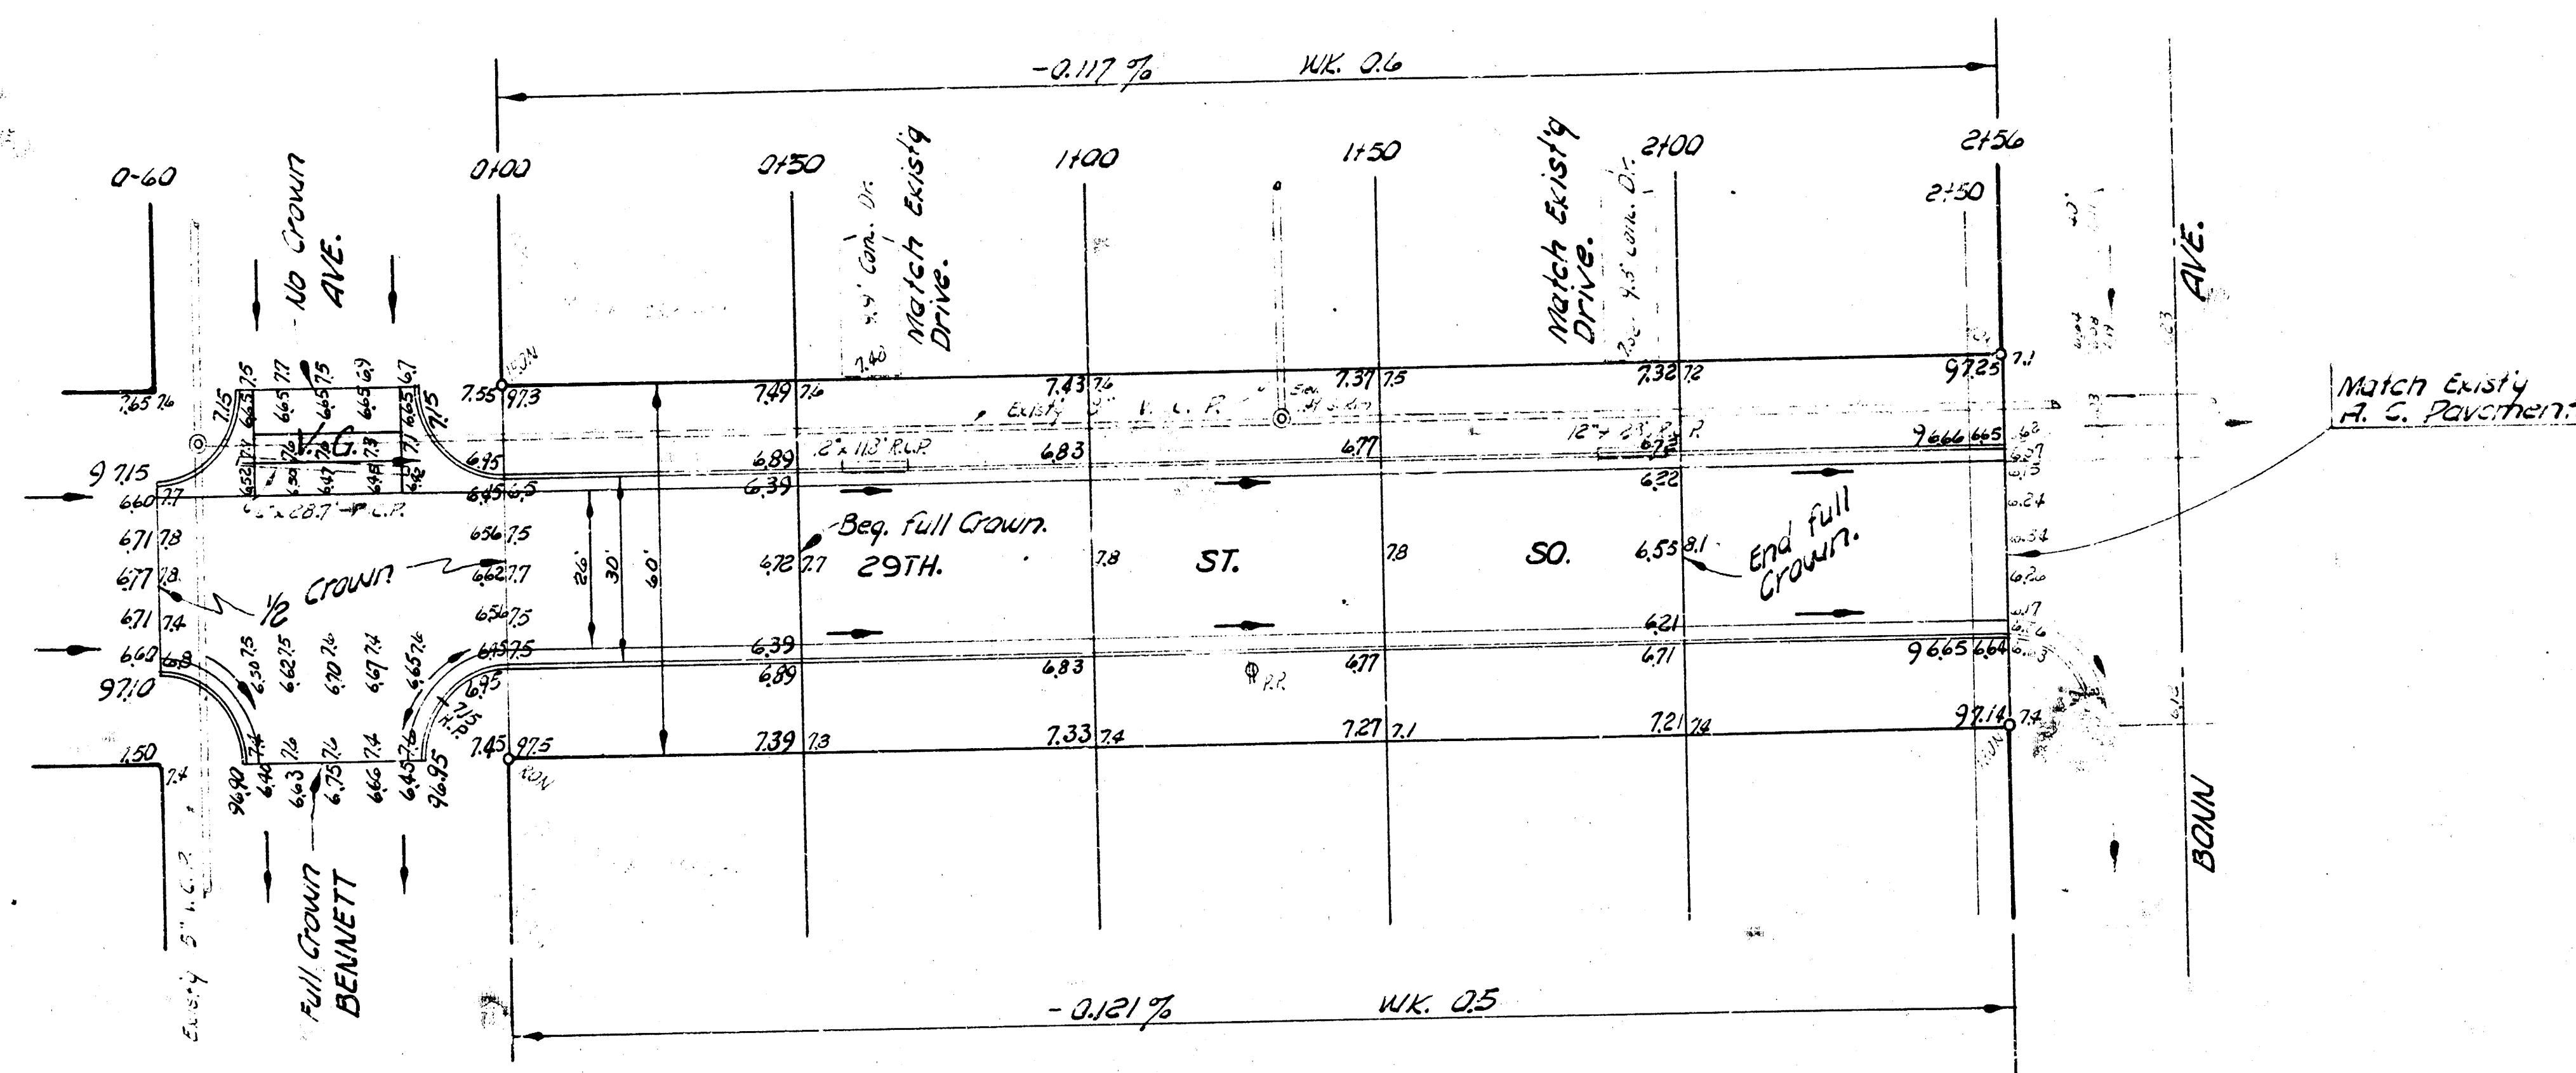

29TH ST SO.
AL BENNETT TO AL DAV
26-2-30 A.C.
CITY OF WICHITA, KANSAS
B. E. SMITH CITY ENGINEER
OCT. 1954 PROJ. NO. C16-229

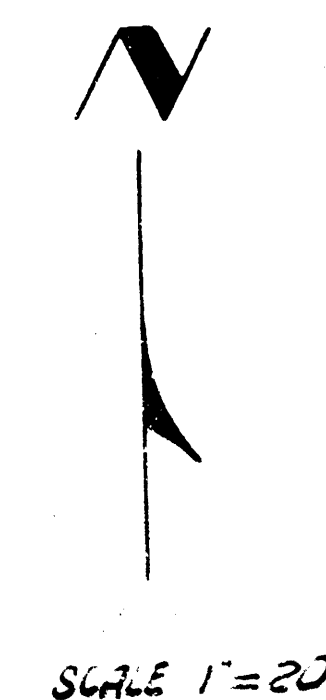