


BM: 97.605 Standard SW cor 31st & Meridian
 BM: 99.51 "M" in Mueller Fire Hydrant NE cor 29th & Bonn.
 Chaining East on North Property Line.

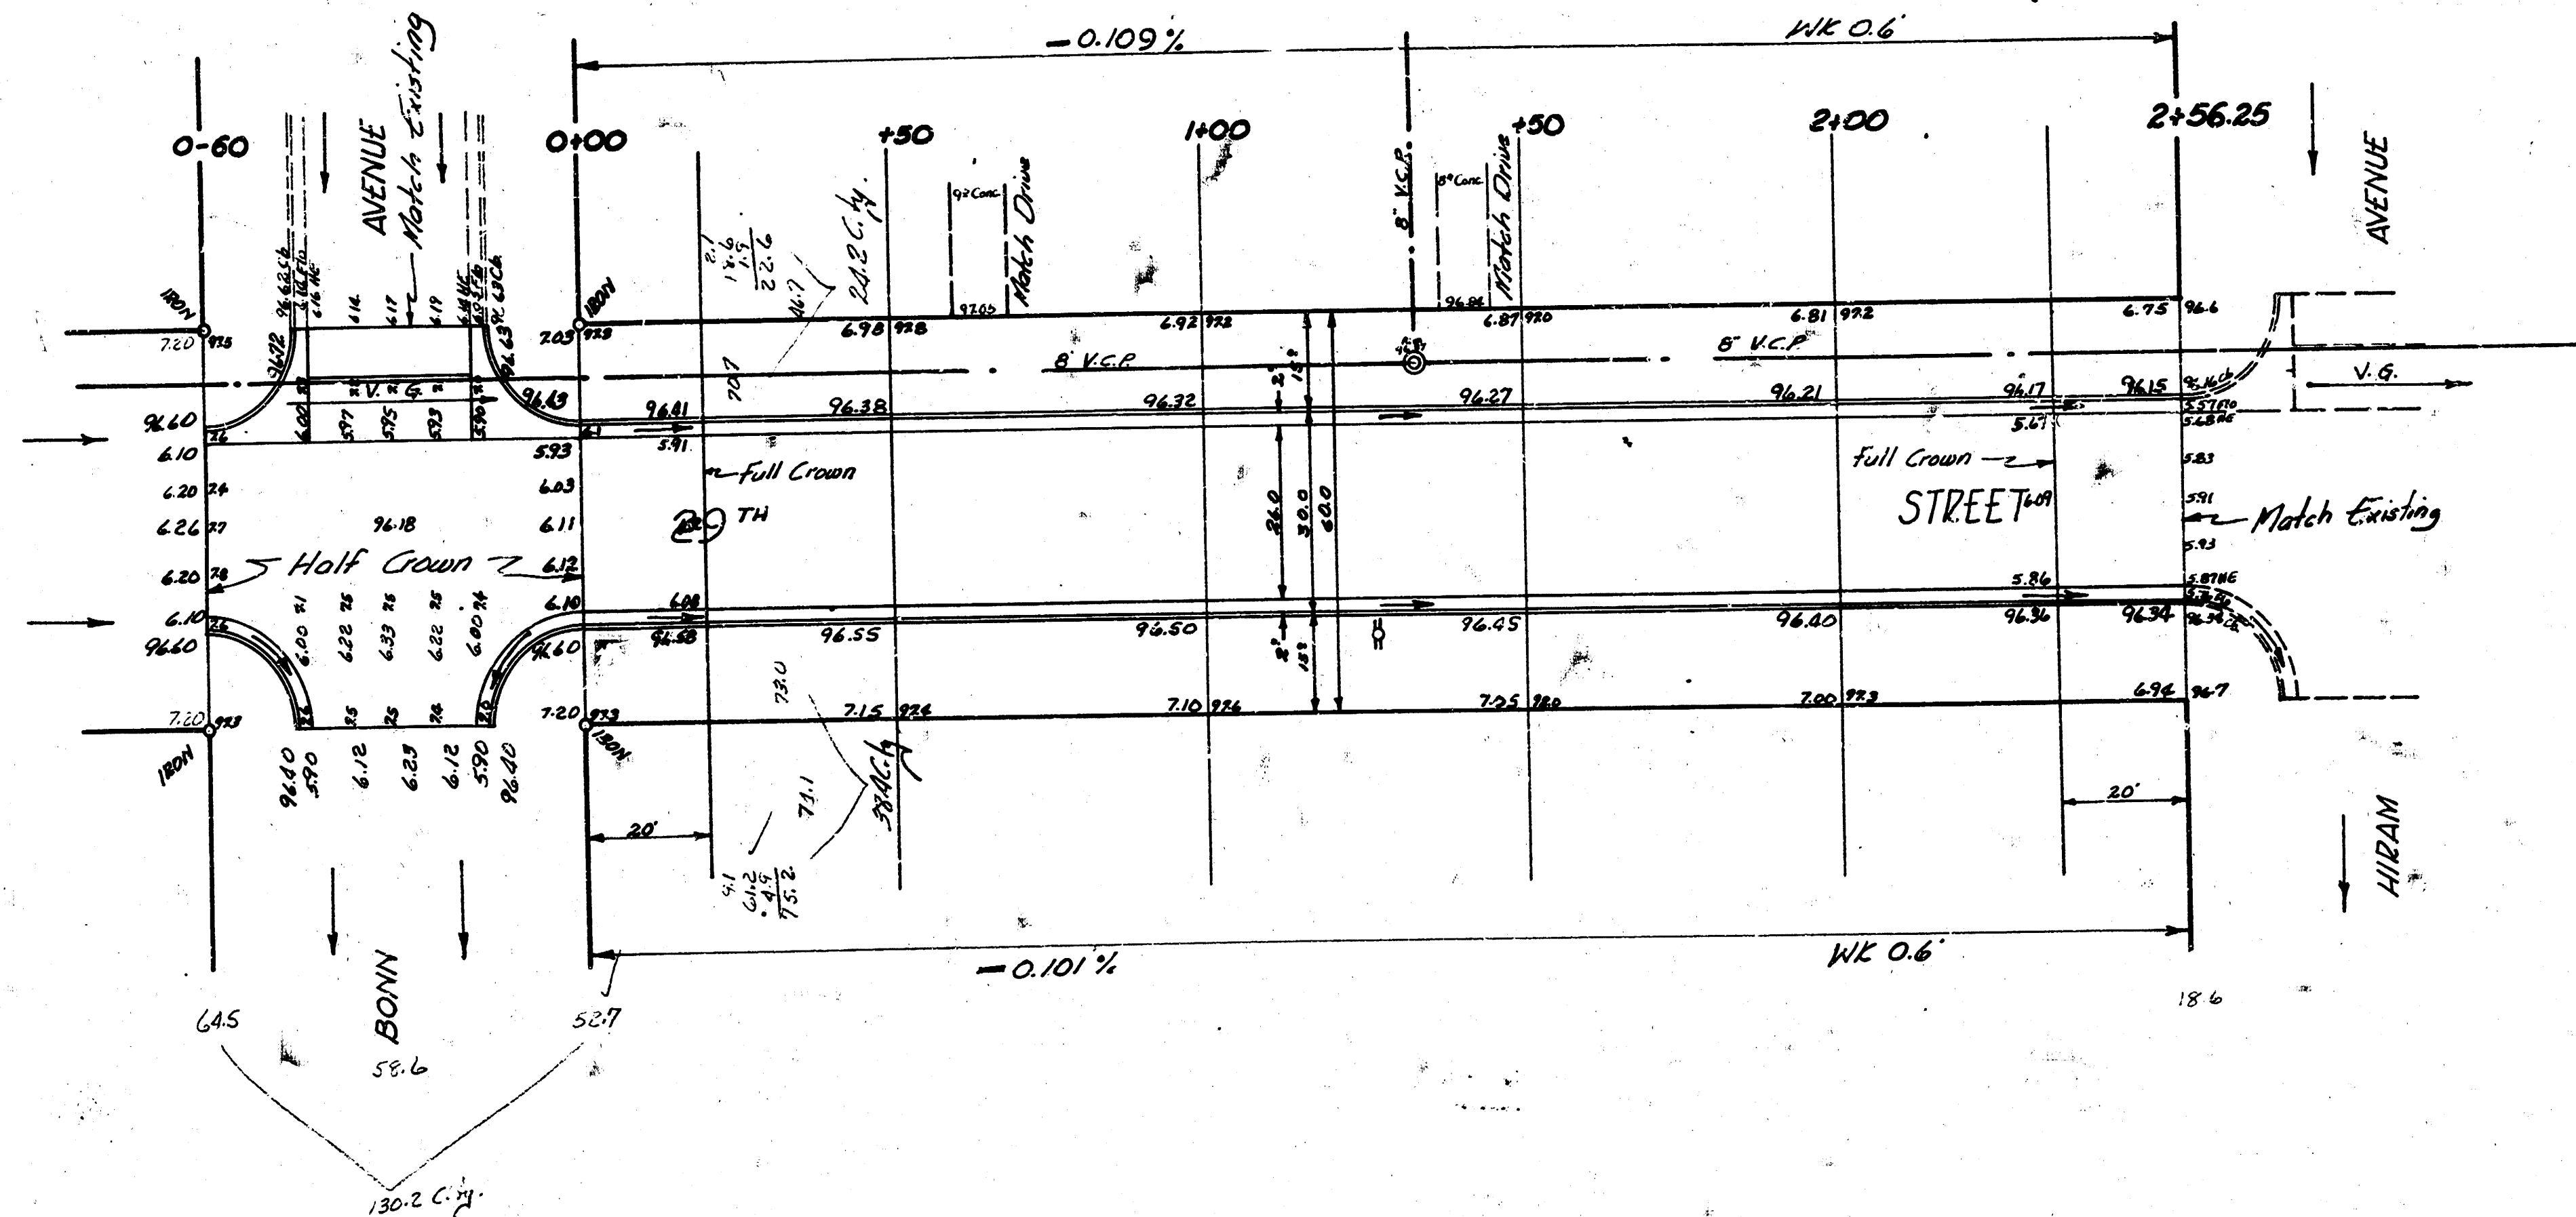

Excavation Totals-

Property-	City-
635.5	192.8
63.5	19.2
1.4%	21.2.0 cu yds.
699.0 cu yds.	

Sheet 1 of 2

29TH STREET SO.

WL Bonn to WL Hiram

26-2-30 AC

CITY OF WICHITA, KANSAS

B.E. SMITH CITY ENGINEER

MARCH 1957 PROJ NO C16-230

