


STA. ON S R
 B.M. 5.67 STANDARD N.E. COR. GLENN & 31st St. So.
 B.M. 99.08 120° SPIKE E.S. 1/4 C. POLE NW COR. GLENN & GREENFIELD



NOTE:
 INTERSECTION AT VINE INCL.
 ON PROJ. NO. C13-282

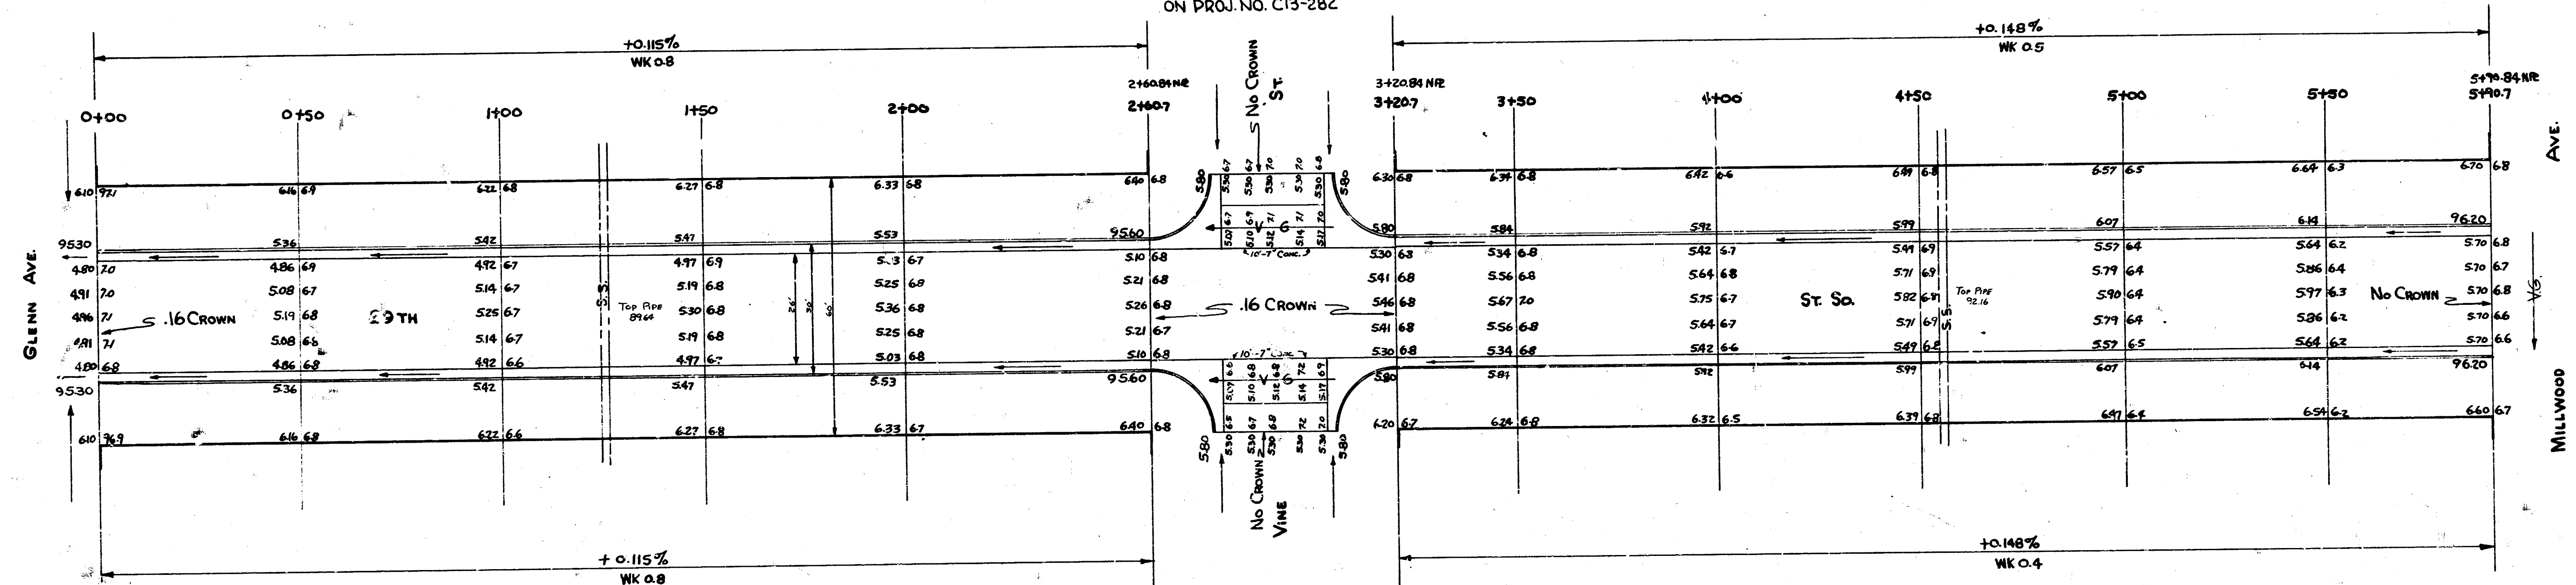

See City Engineer's Office for
 Plans, Specifications, and
 Contract Documents



29 TH St So.
 E.L. GLENN TO W.L. MILLWOOD
 26-2-30 A.C.
 CITY OF WICHITA, KANSAS
 B.E. SMITH CITY ENGINEER
 OCT. 1954 PROJ. NO. C13-280