


3/4" = 33.455' S.E. corner conc. patch to #1512 W 29th St So.

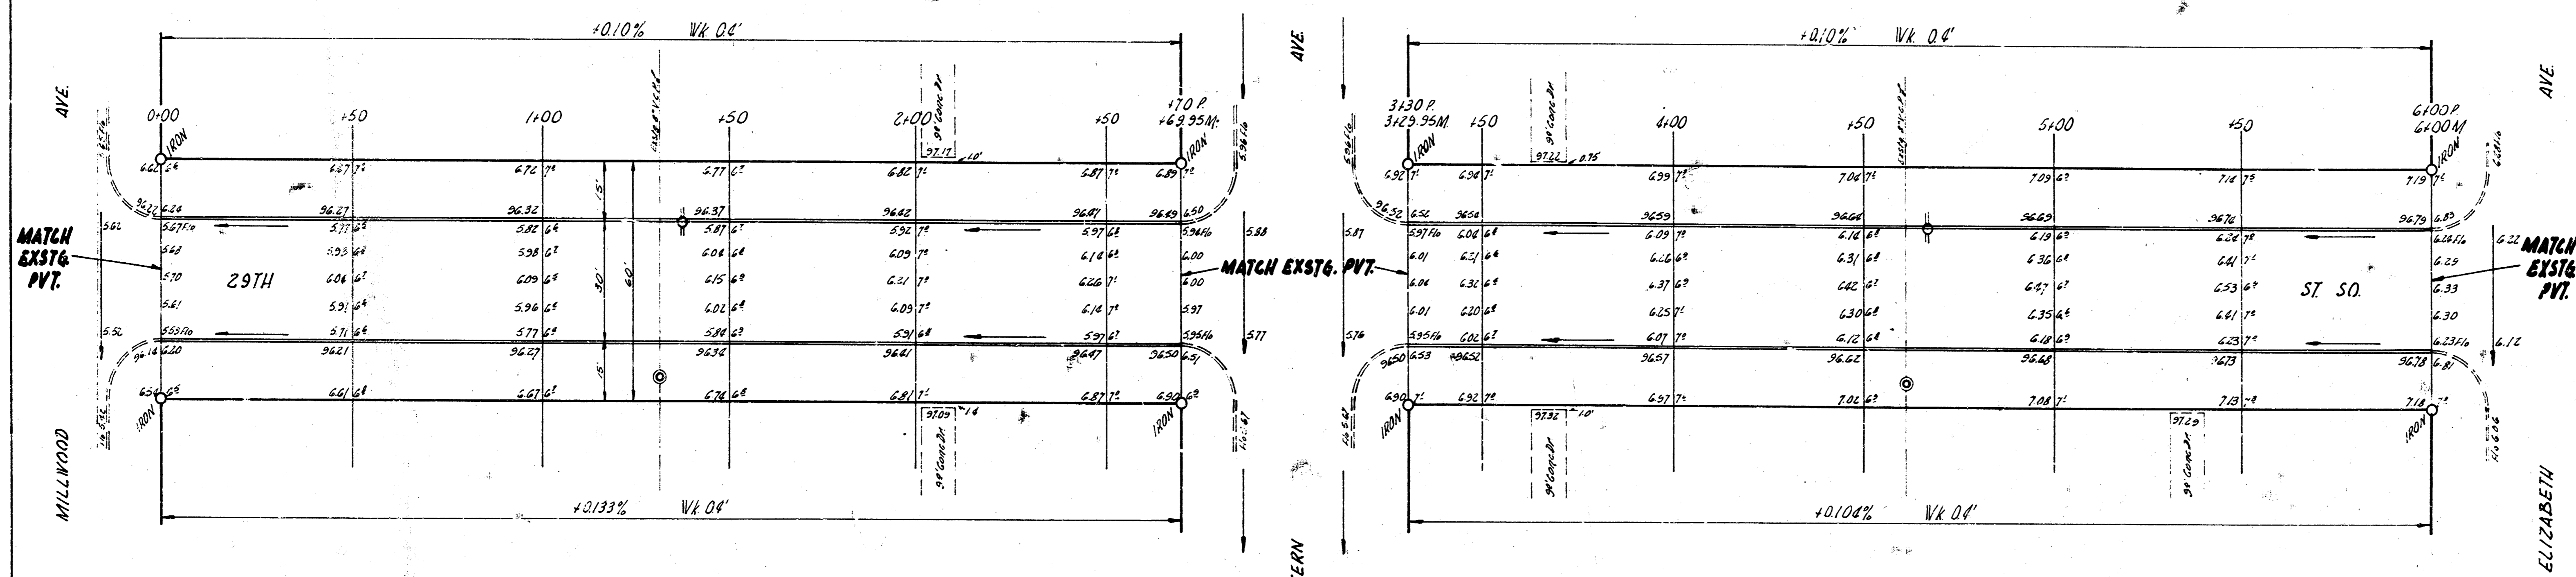

Match
EXISTG.
PVT.

Match
EXISTG.
PVT.

29TH ST SO
E.L. MILLWOOD - W.L. ELIZABETH
30' CONC. & C.B.
CITY OF WICHITA, KANS.
D.E. SMITH CITY ENGINEER
MAY 1956 PROJ. C16-66