

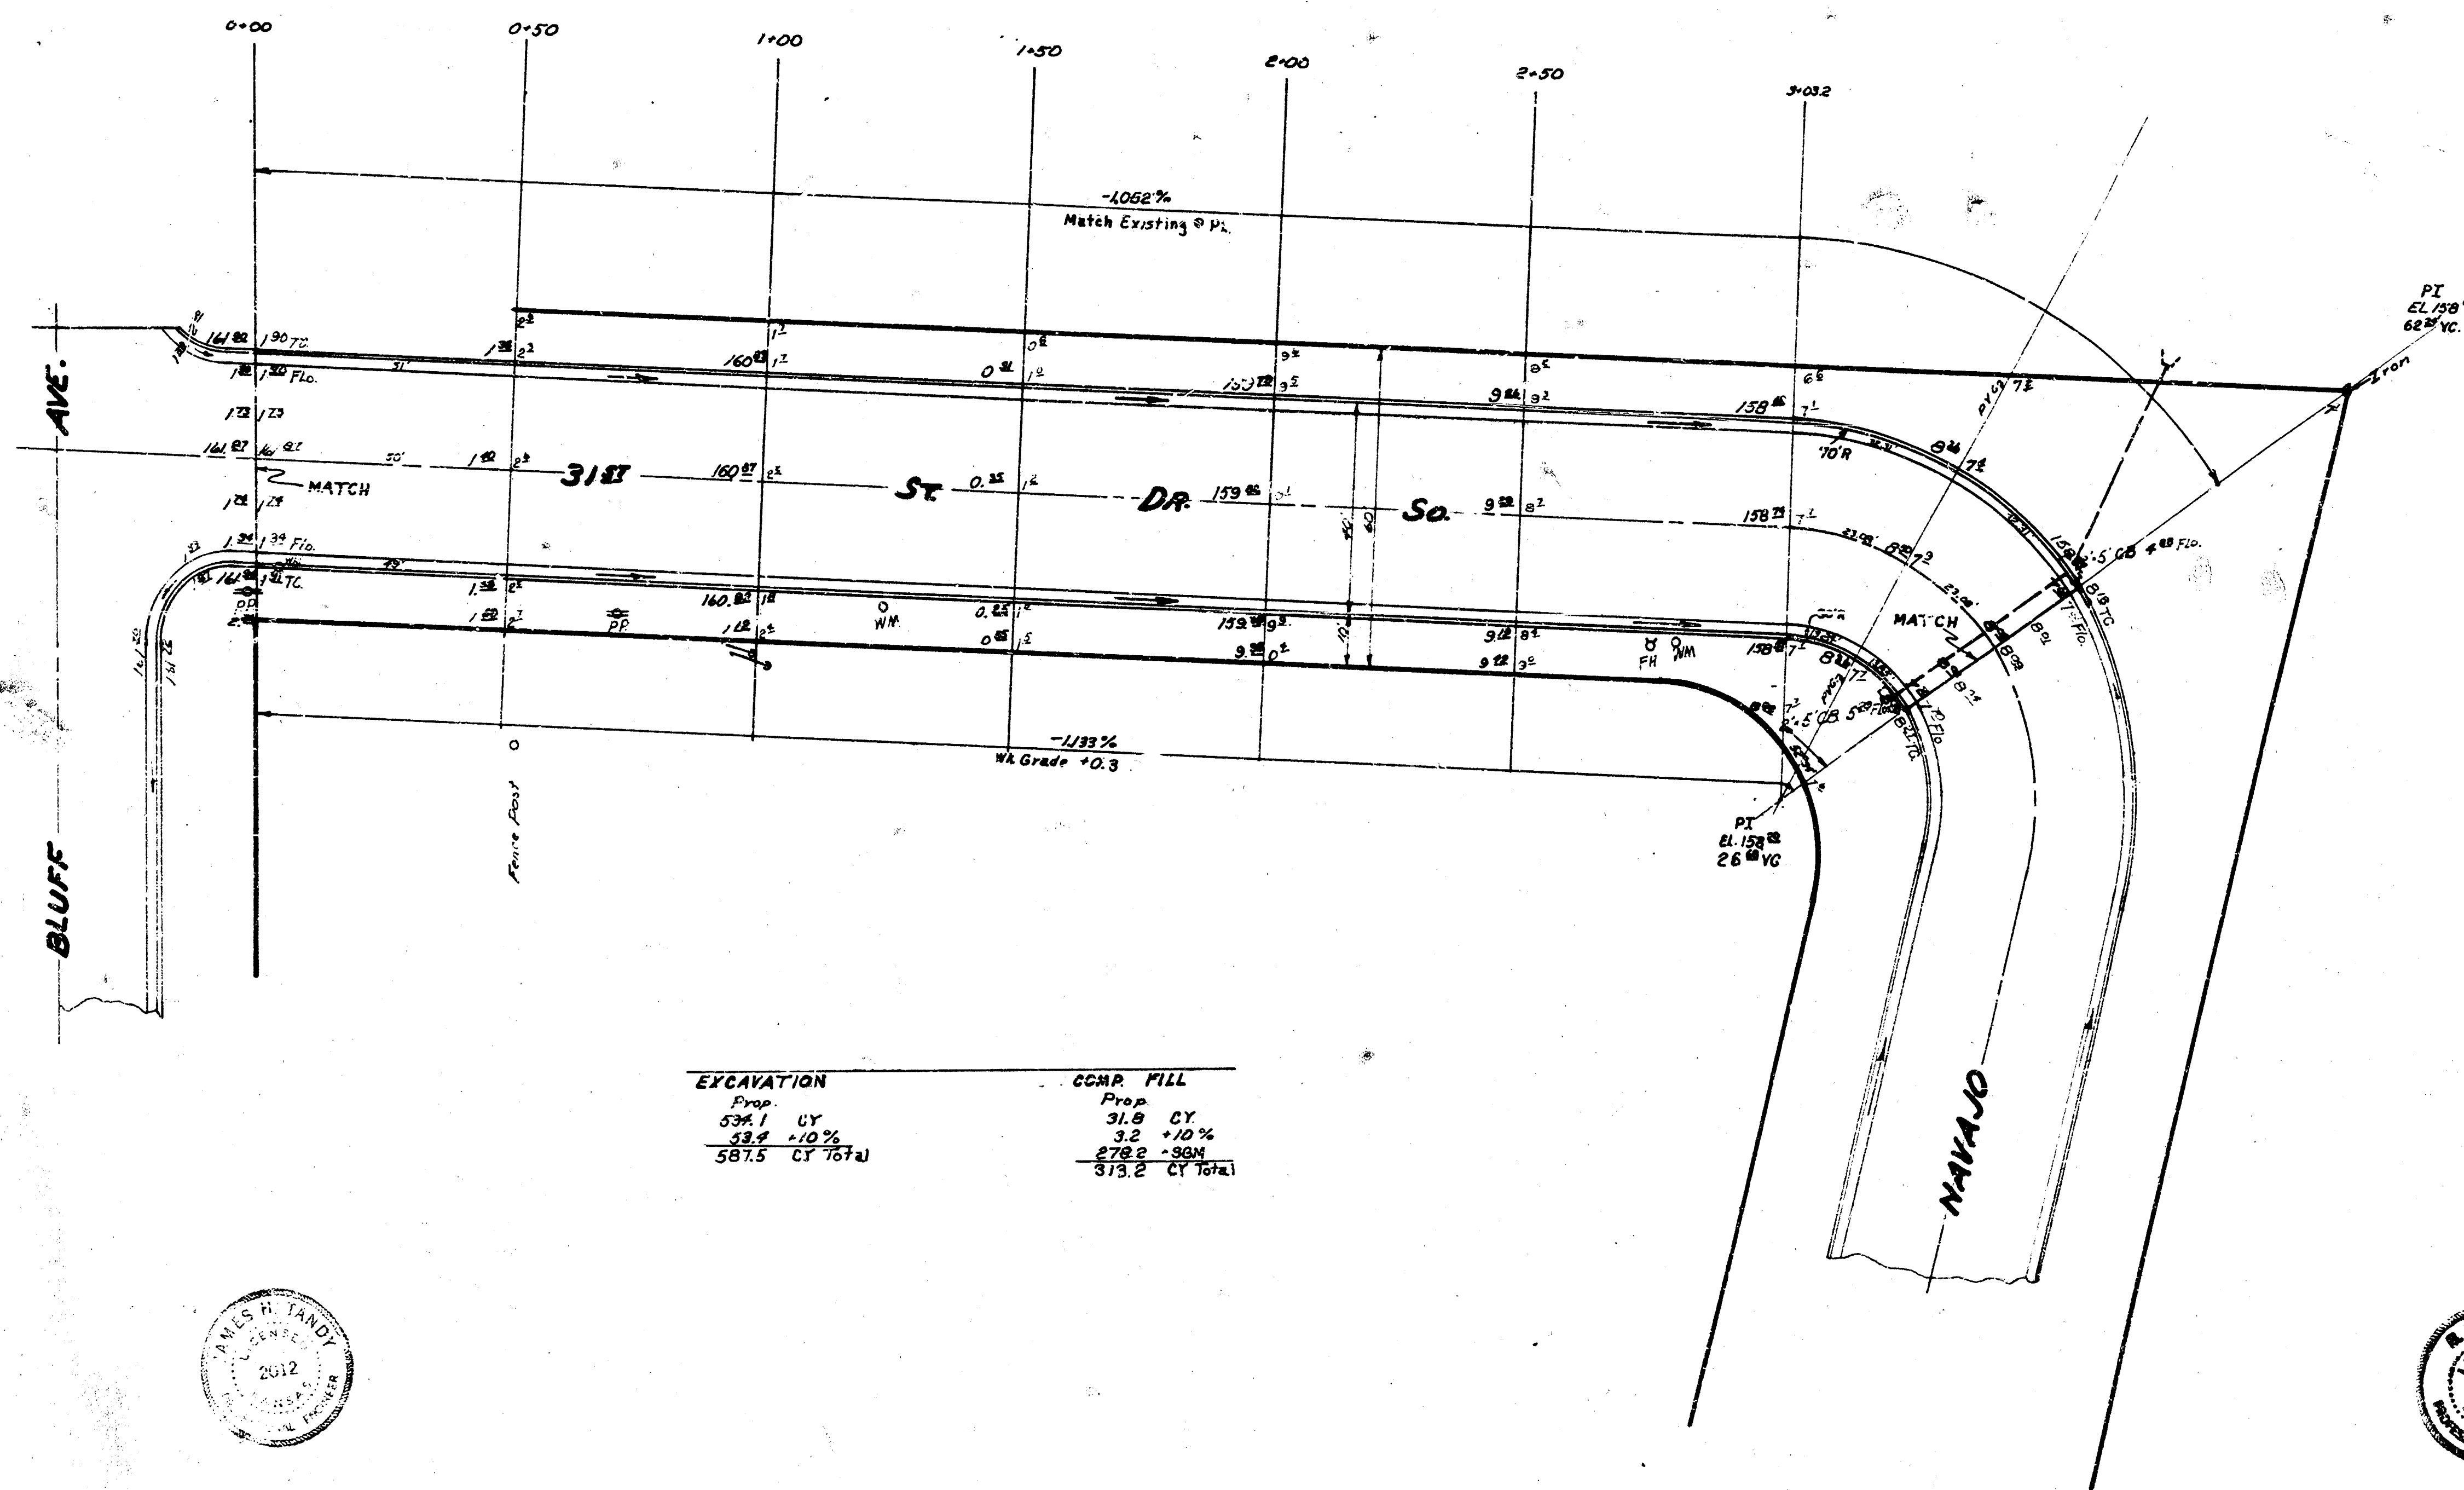


D-1
 Upper Story
 Ultra Story

BM 16171 "a" Cut in Top E. Curb Davidson @ N. 31st St. So.
 Base Line = Center Line (90' S of N. R/W Line Does Not Turn)

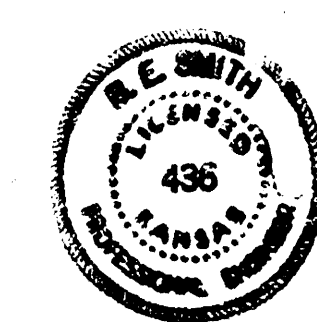

EXCAVATION		COMB. FILL	
Prop.		Prop.	
534.1	CY	31.8	CY
534.1	+10%	3.2	+10%
587.5	CY Total	35.0	CY Total

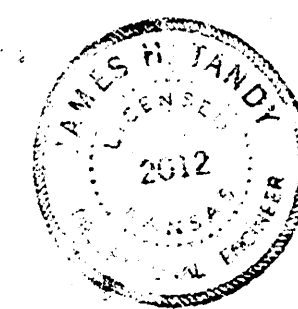

31ST ST. DR. SO.
 EL. BLUFF AVE TO EL. NAVAJO LN.
 36'-2'-40' ASPHALTIC CONCRETE
 B.E. SMITH CITY ENGINEER
 CITY OF WICHITA, KANSAS
 Proj. No. C13-2 DATE May 1969

353
 46