




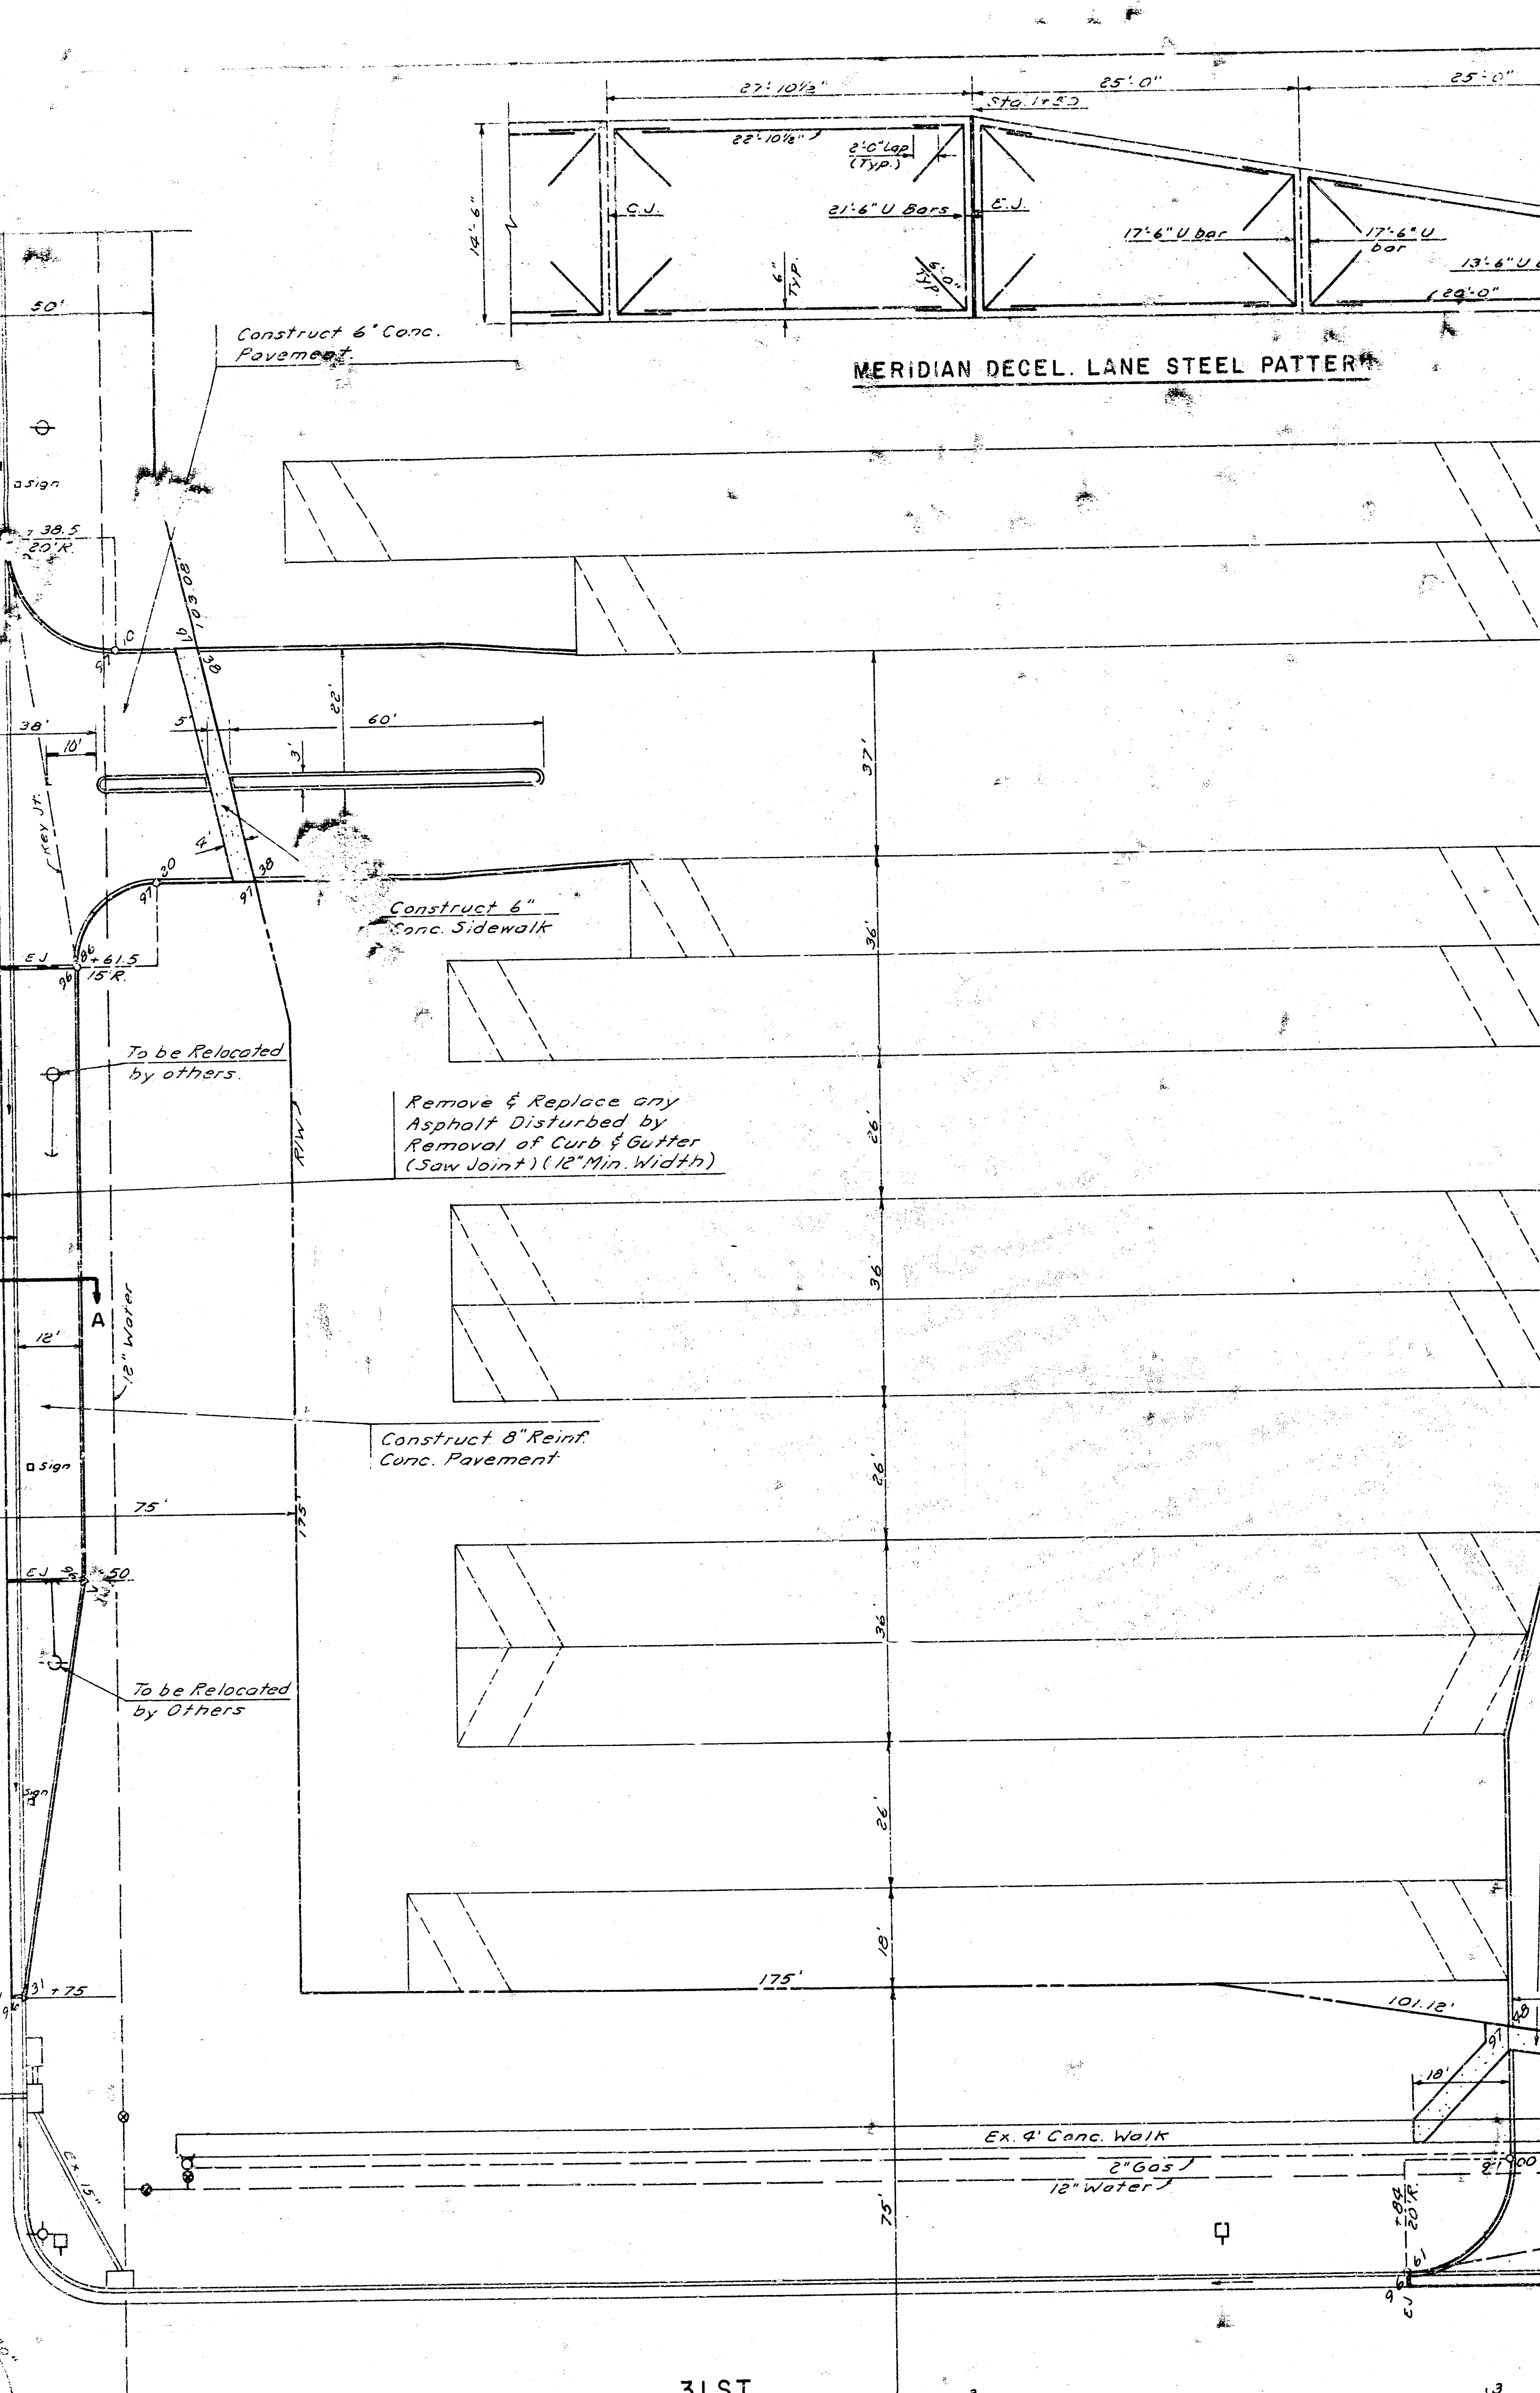


MERIDIAN DECEL. LANE STEEL PATTERN

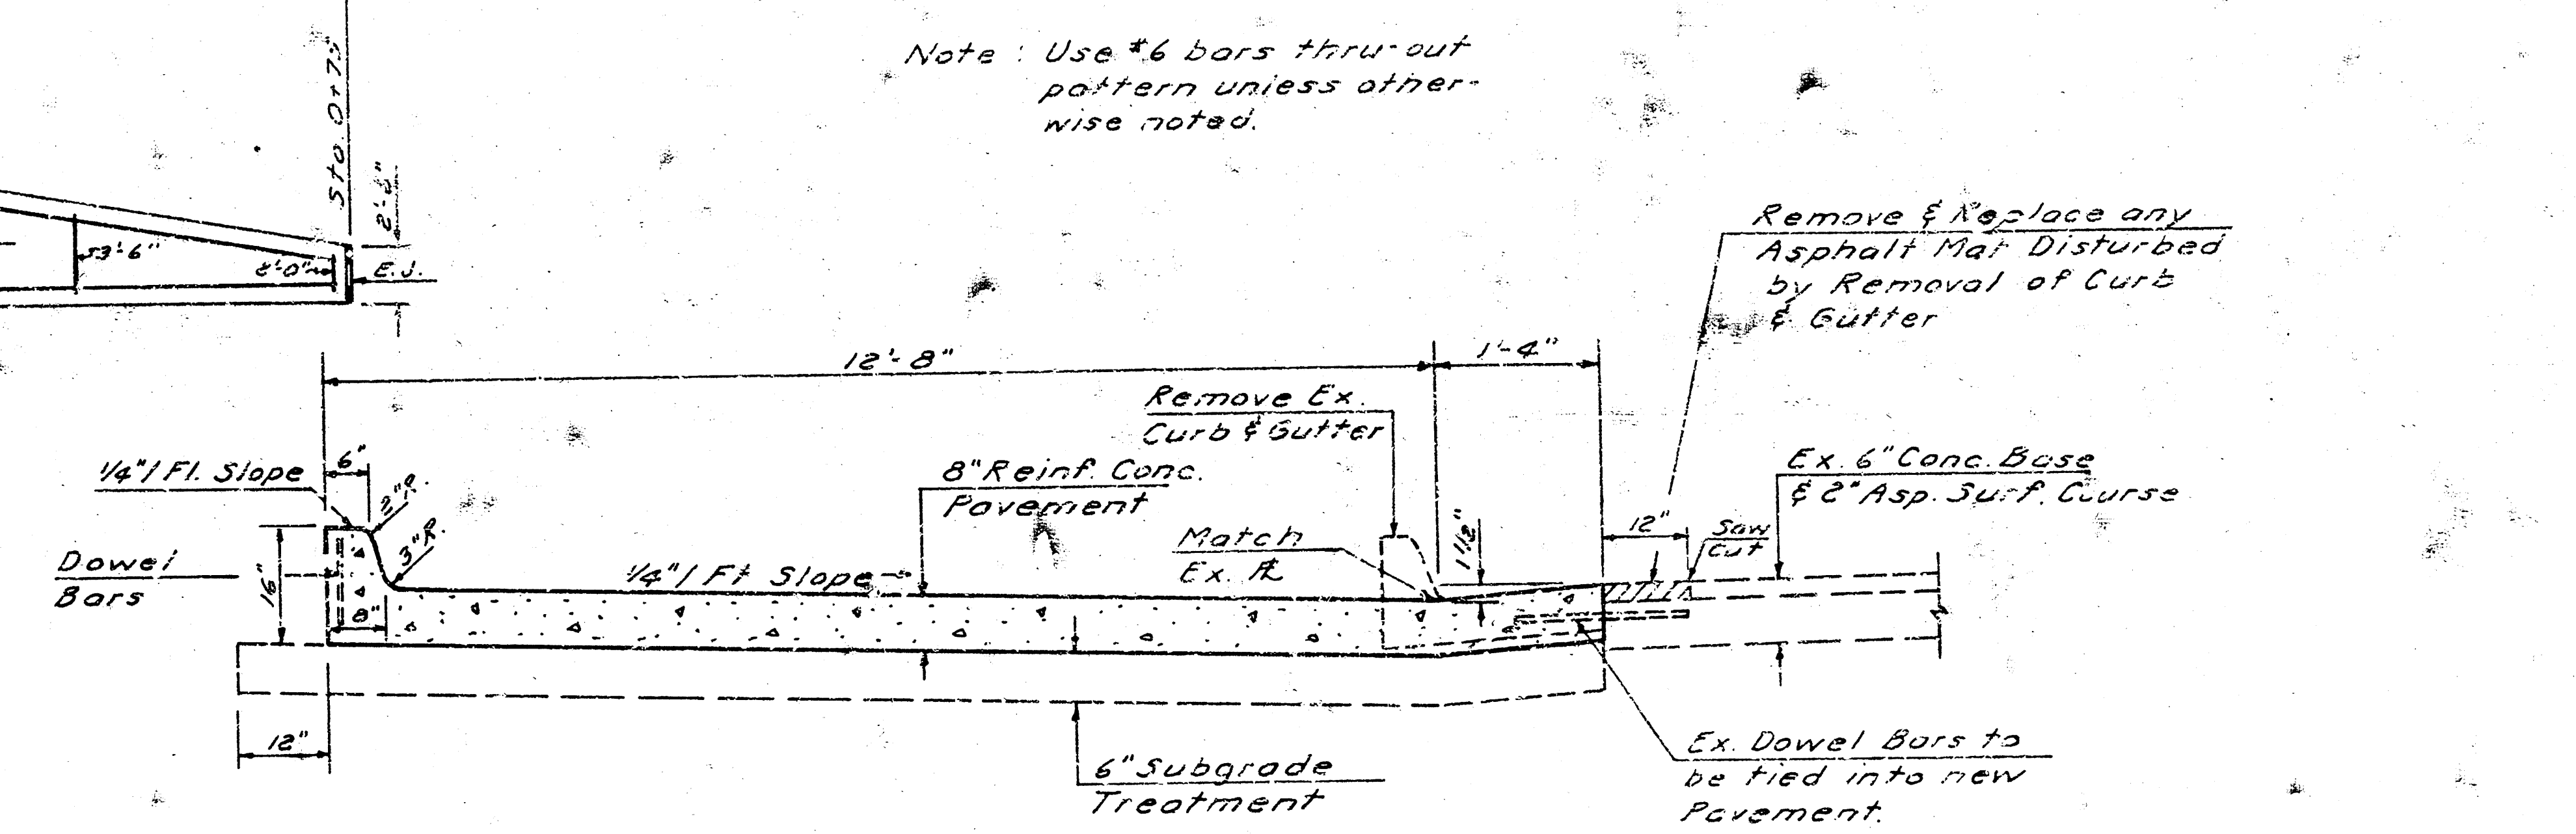


SECTION A-A

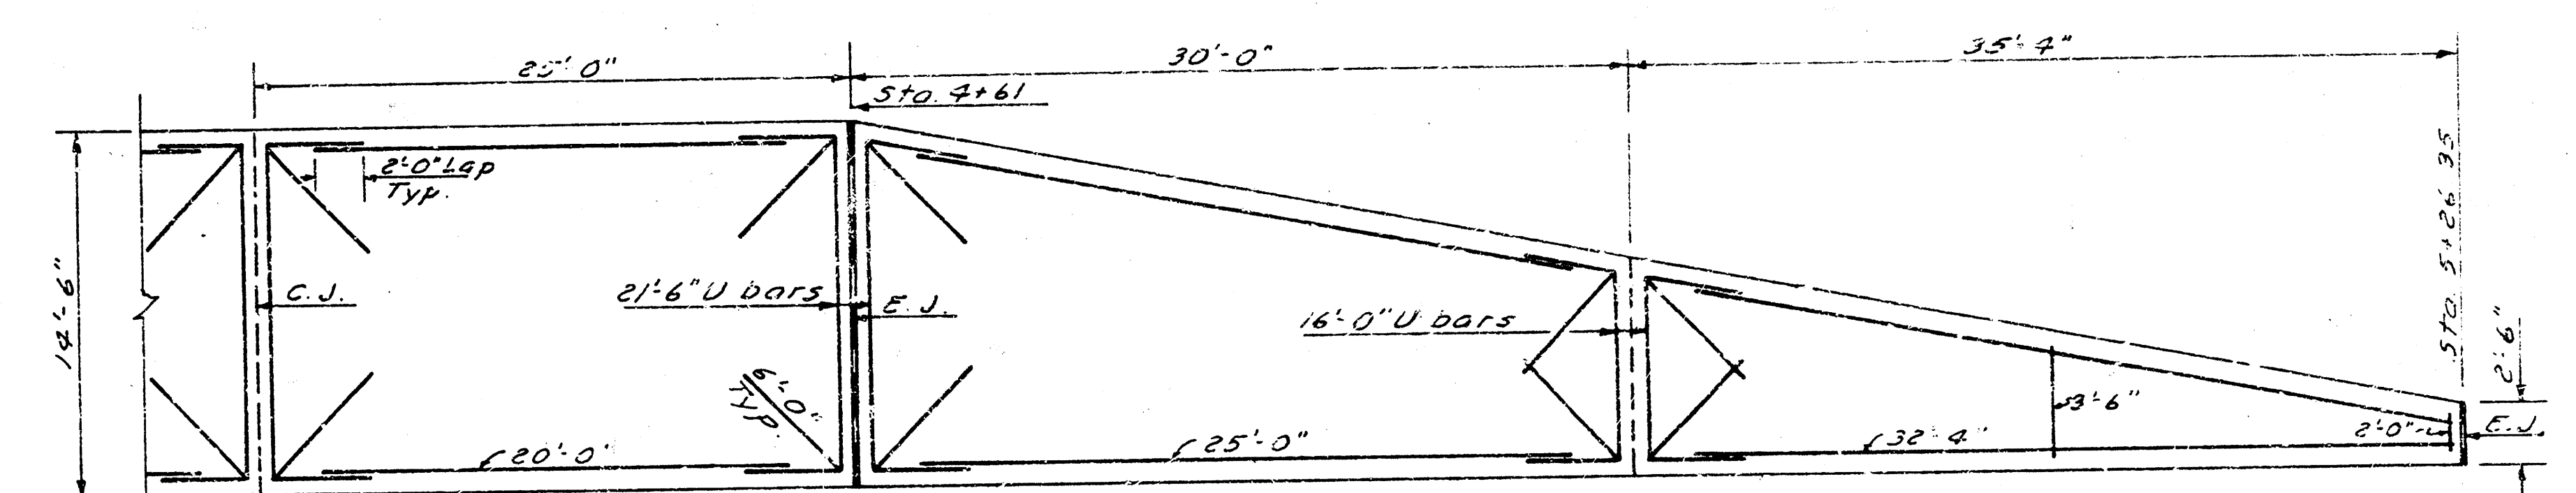

31ST DECEL. LANE STEEL PATTERN

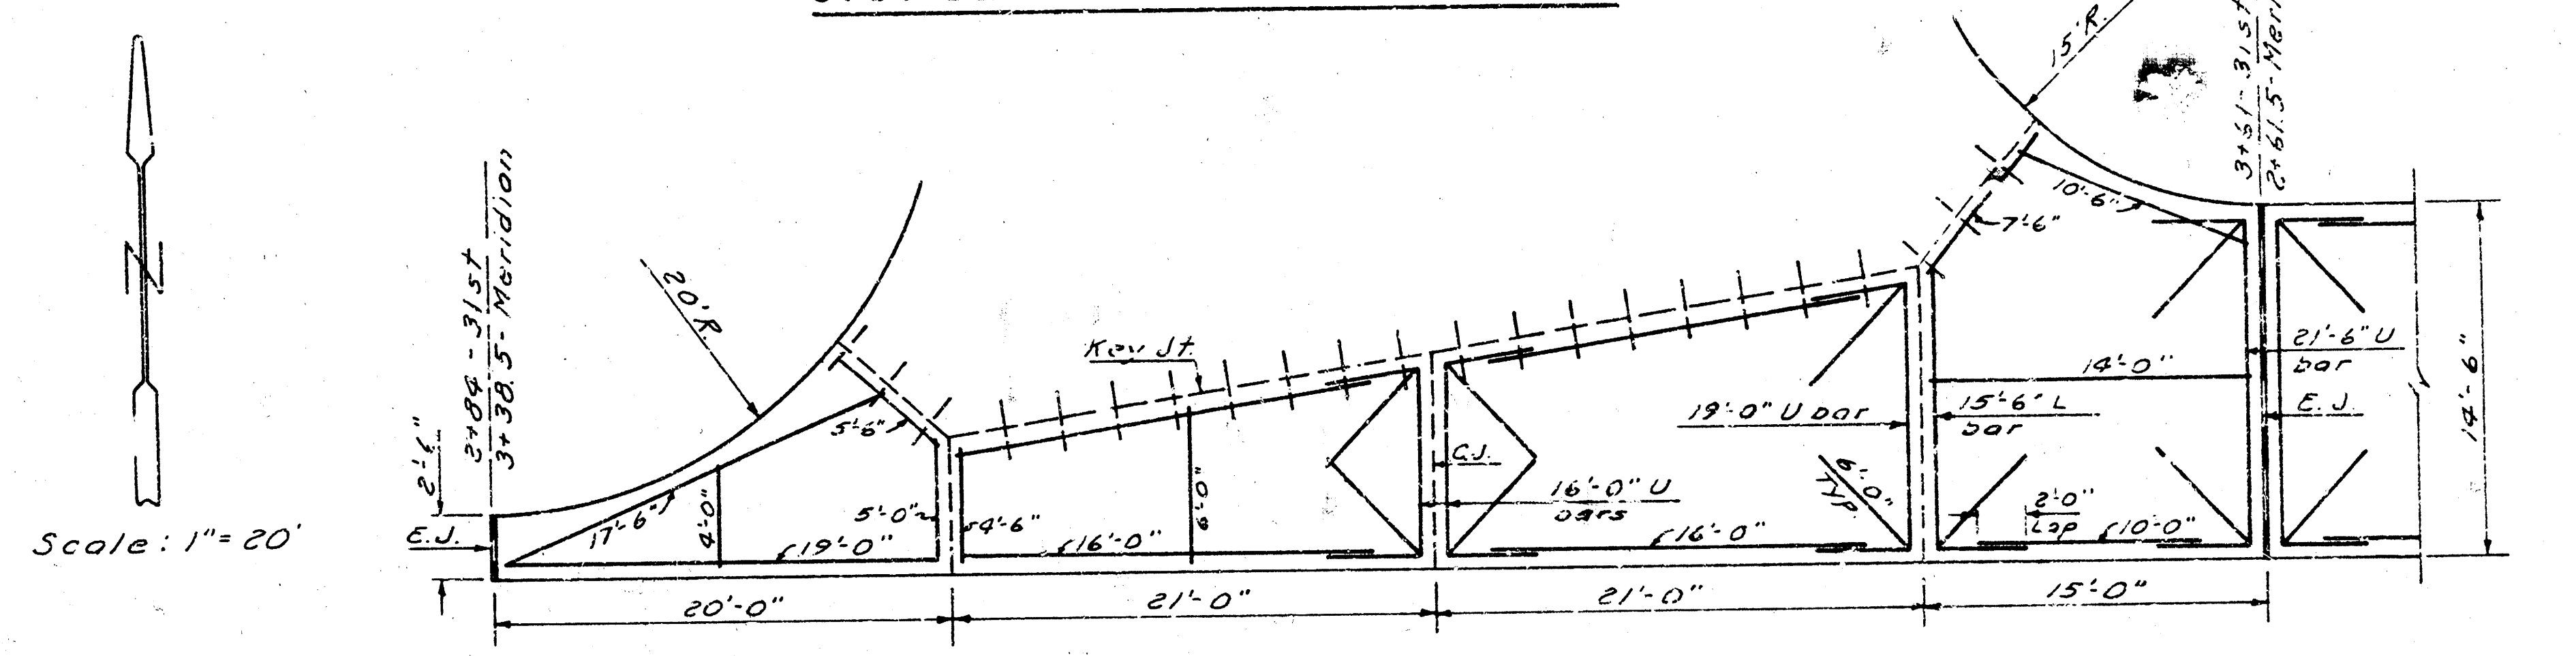

ENTRANCES STEEL PATTERN

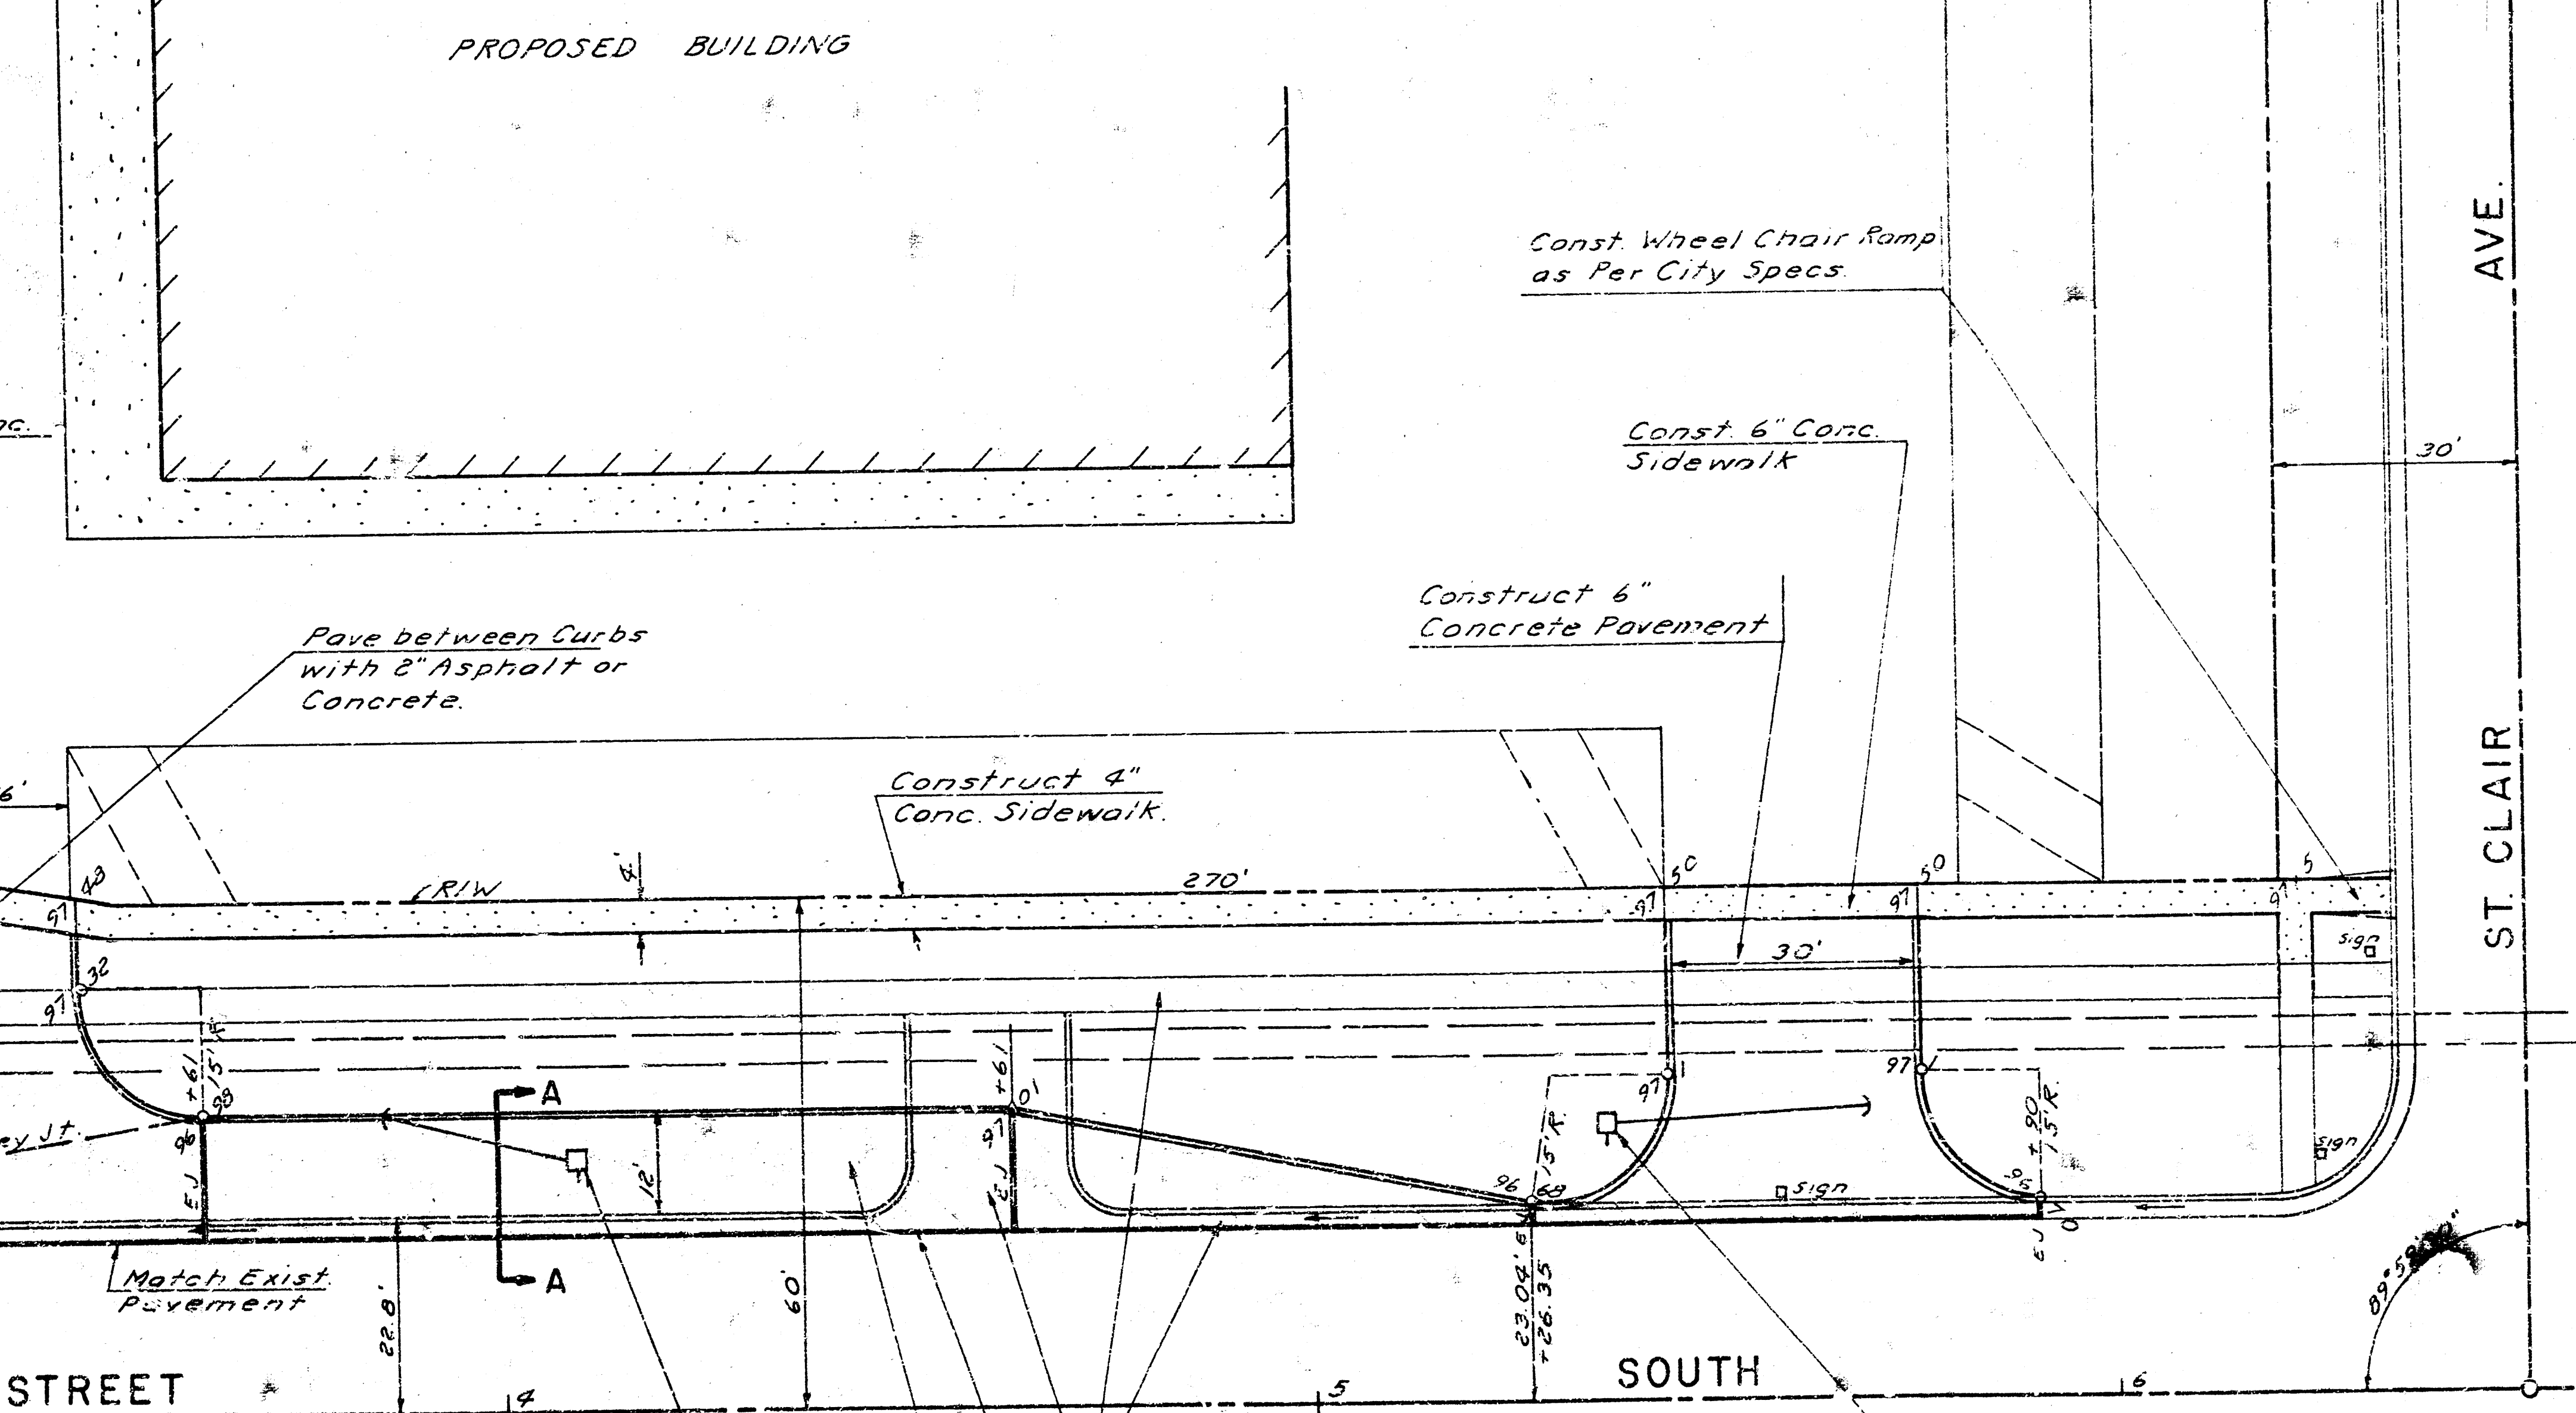

NOTE TO CONSTRUCTION: This project will be constructed under the supervision of the City Engineer.