


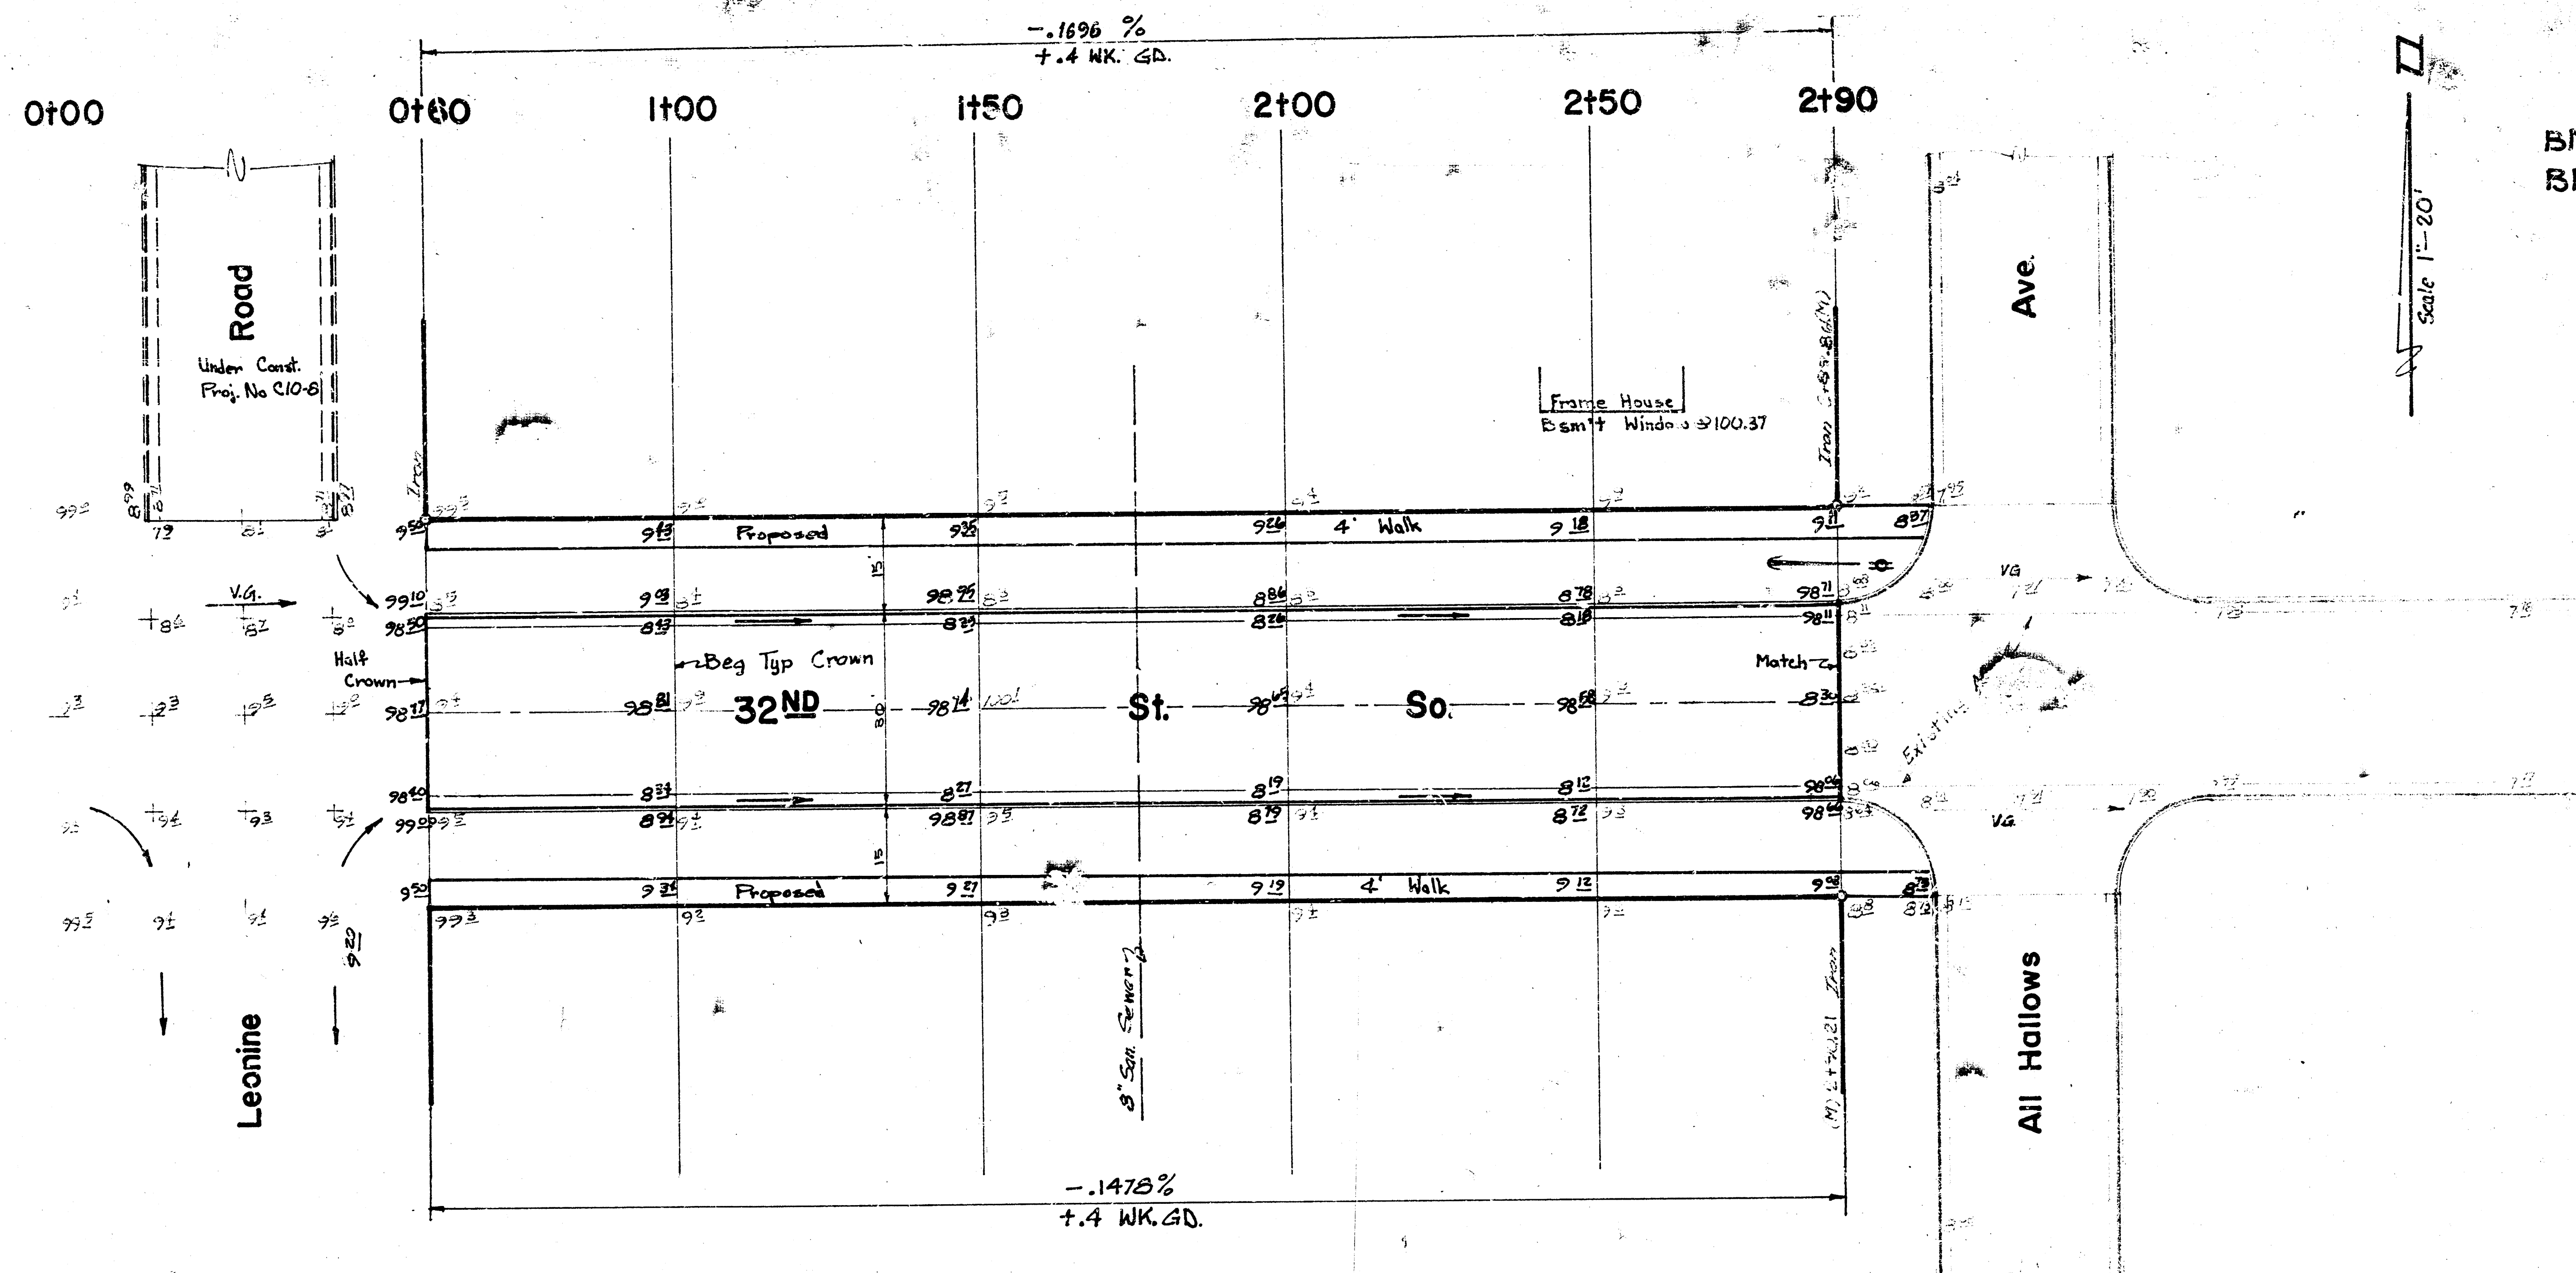

BM 98.65 "R" in Ritchie W End of Rad. SW Cor. 32ND & All Hallows.
BM 100.32 RR Spike N Side Tel. Pole on S. Side 31st &
115' W of WL Leonine.

NOTE:
CONTRACTOR TO CLEAR R/W, GRADE & COMPACT FILL FOR PROPOSED
4' SIDEWALK. SIDEWALK TO BE CONSTRUCTED BY OTHERS.

"Excavation"
449.5 CY
44.9 +10%
494.4 CY
843.3 SY Cement Treated Subgrade



32ND Street South
EL Leonine — WL All Hallows
26-2-30 Asph. Conc.
B.E. Smith - City Engineer - Wichita, Ks.
Date: MARCH 1971 Project No. 67-40