




Collection 5932
 BM 10426 SE. COR. PORCH HO. NW. COR. GORDON & 33RD
 BM 7889 "M" MUELLER FIRE PLUG N.E. COR. 33RD & RICHMOND
 BM 7885 SW. COR. CONC. PORCH HO. 34TH SO. MERIDIAN
 BASE LINE ON N.E. & S.

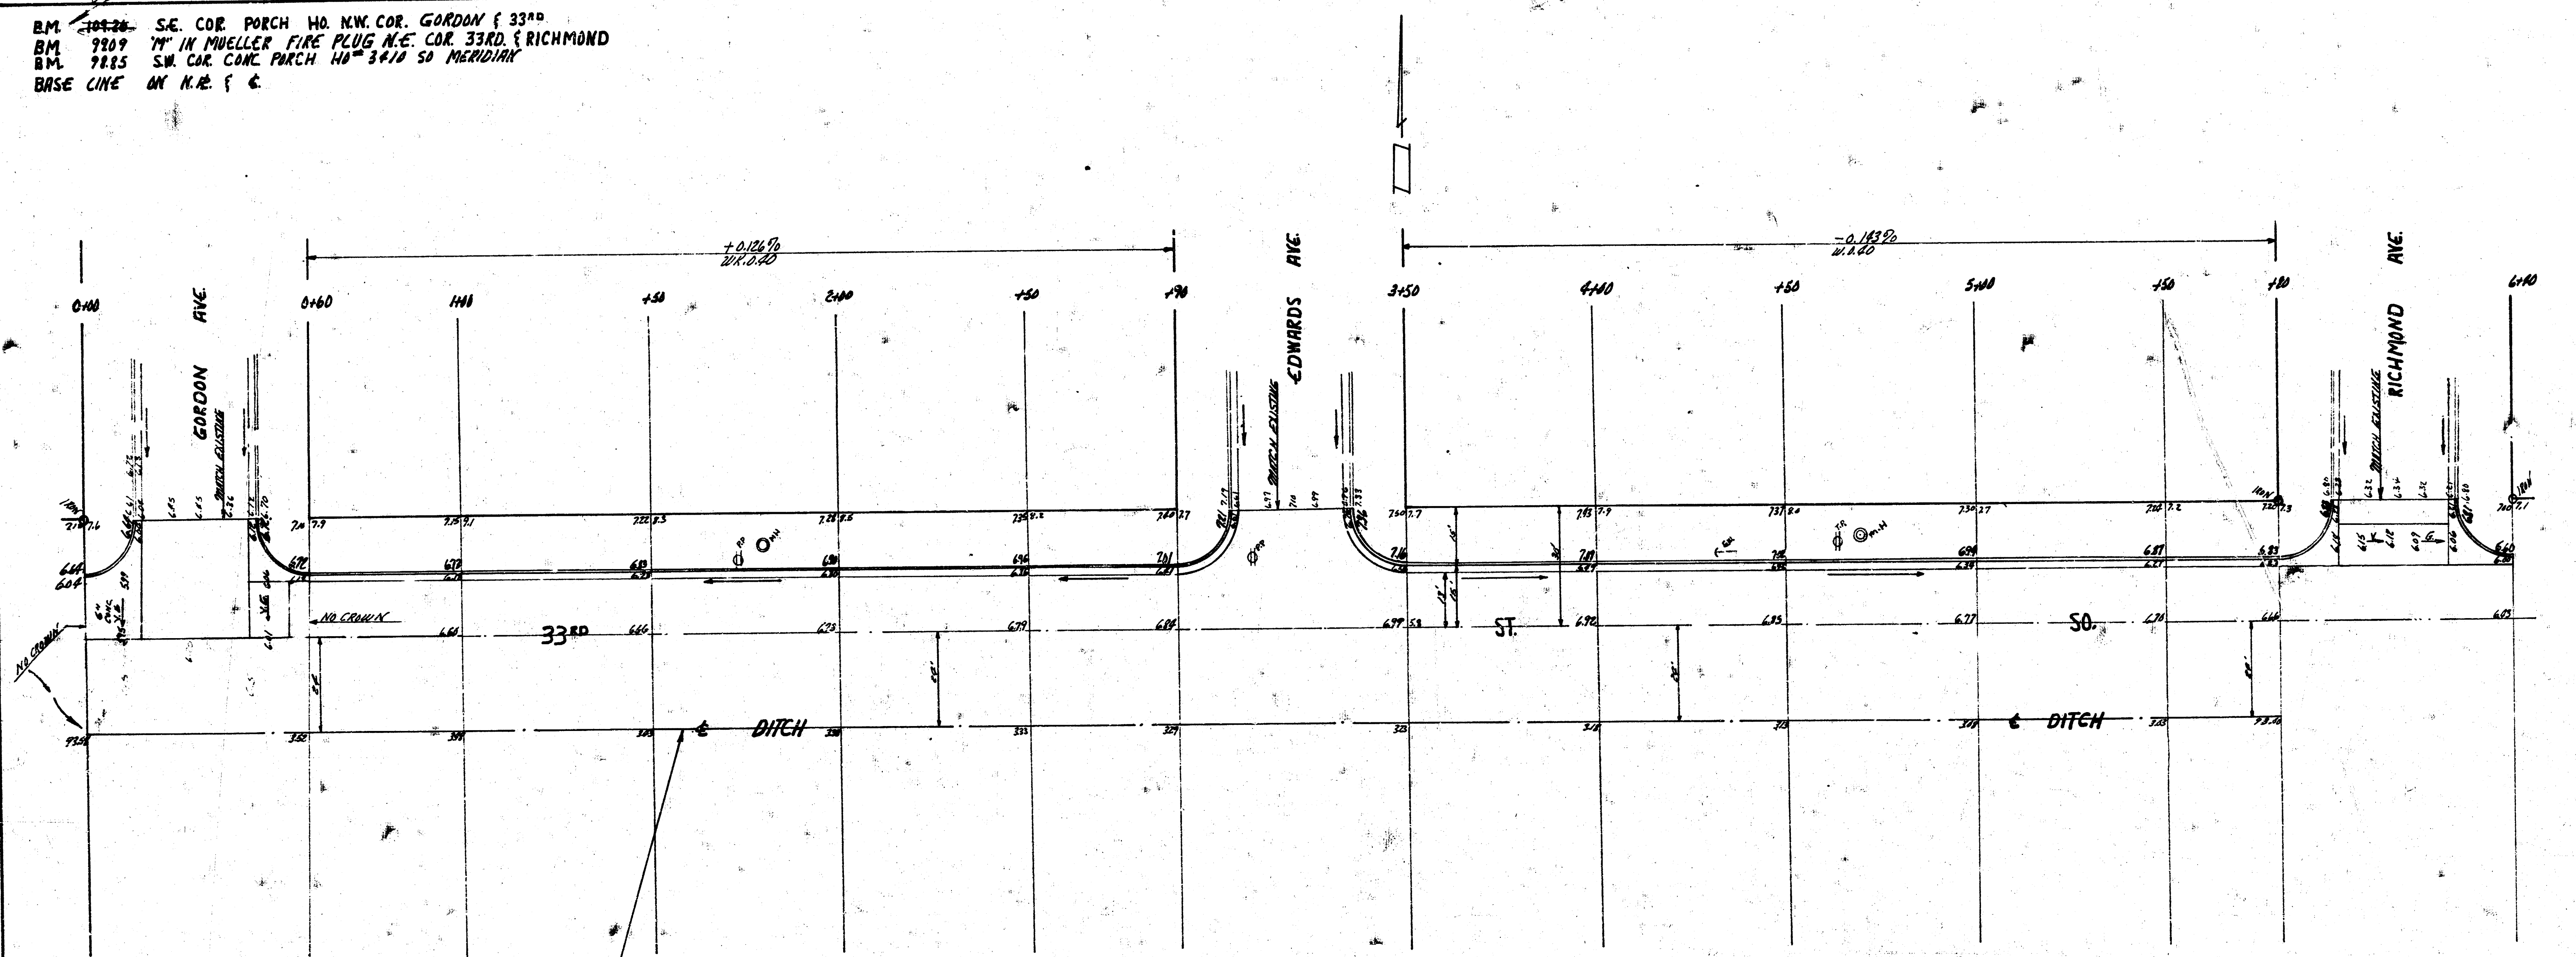

NOTE TO FIELD ENGR:
 DITCH TO BE EXCAVATED BY PAVING
 CONTRACTOR. RE-X-SEC AFTER EXCAVATION.

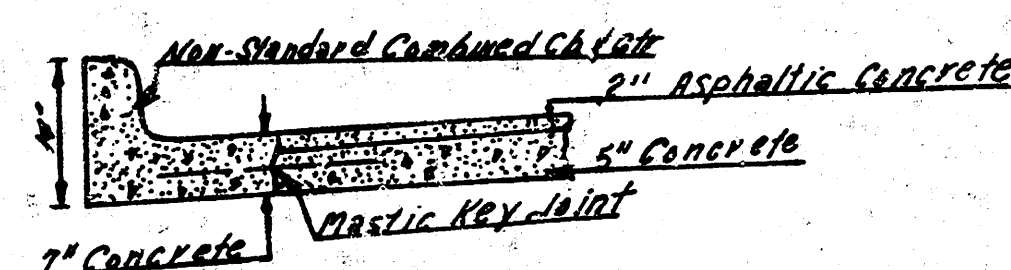

DETAIL OF NON-STANDARD COMB. CURB & GTR
 NO SCALE

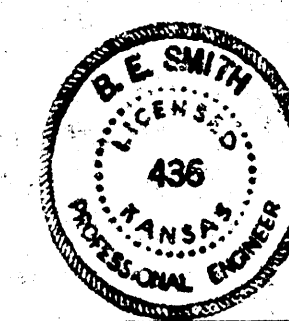


TOTAL EXCAV.

PROP	CITY
CUT FILL	CUT FILL
137.6 80.8	152.3 99.1
+100 137.6 80.8	+100 140.0 99.1
151.4 84.5	173.8 107.0
269.6	206.9

1/4

N 1/2 33RD ST. SO.
 W.L. GORDON E.L. MERIDIAN
 13-2-15 AC.
 CITY OF WICHITA, KANSAS
 B.E. SMITH CITY ENGINEER
 DATE June 29, 1927 PROJ NO C-18-102

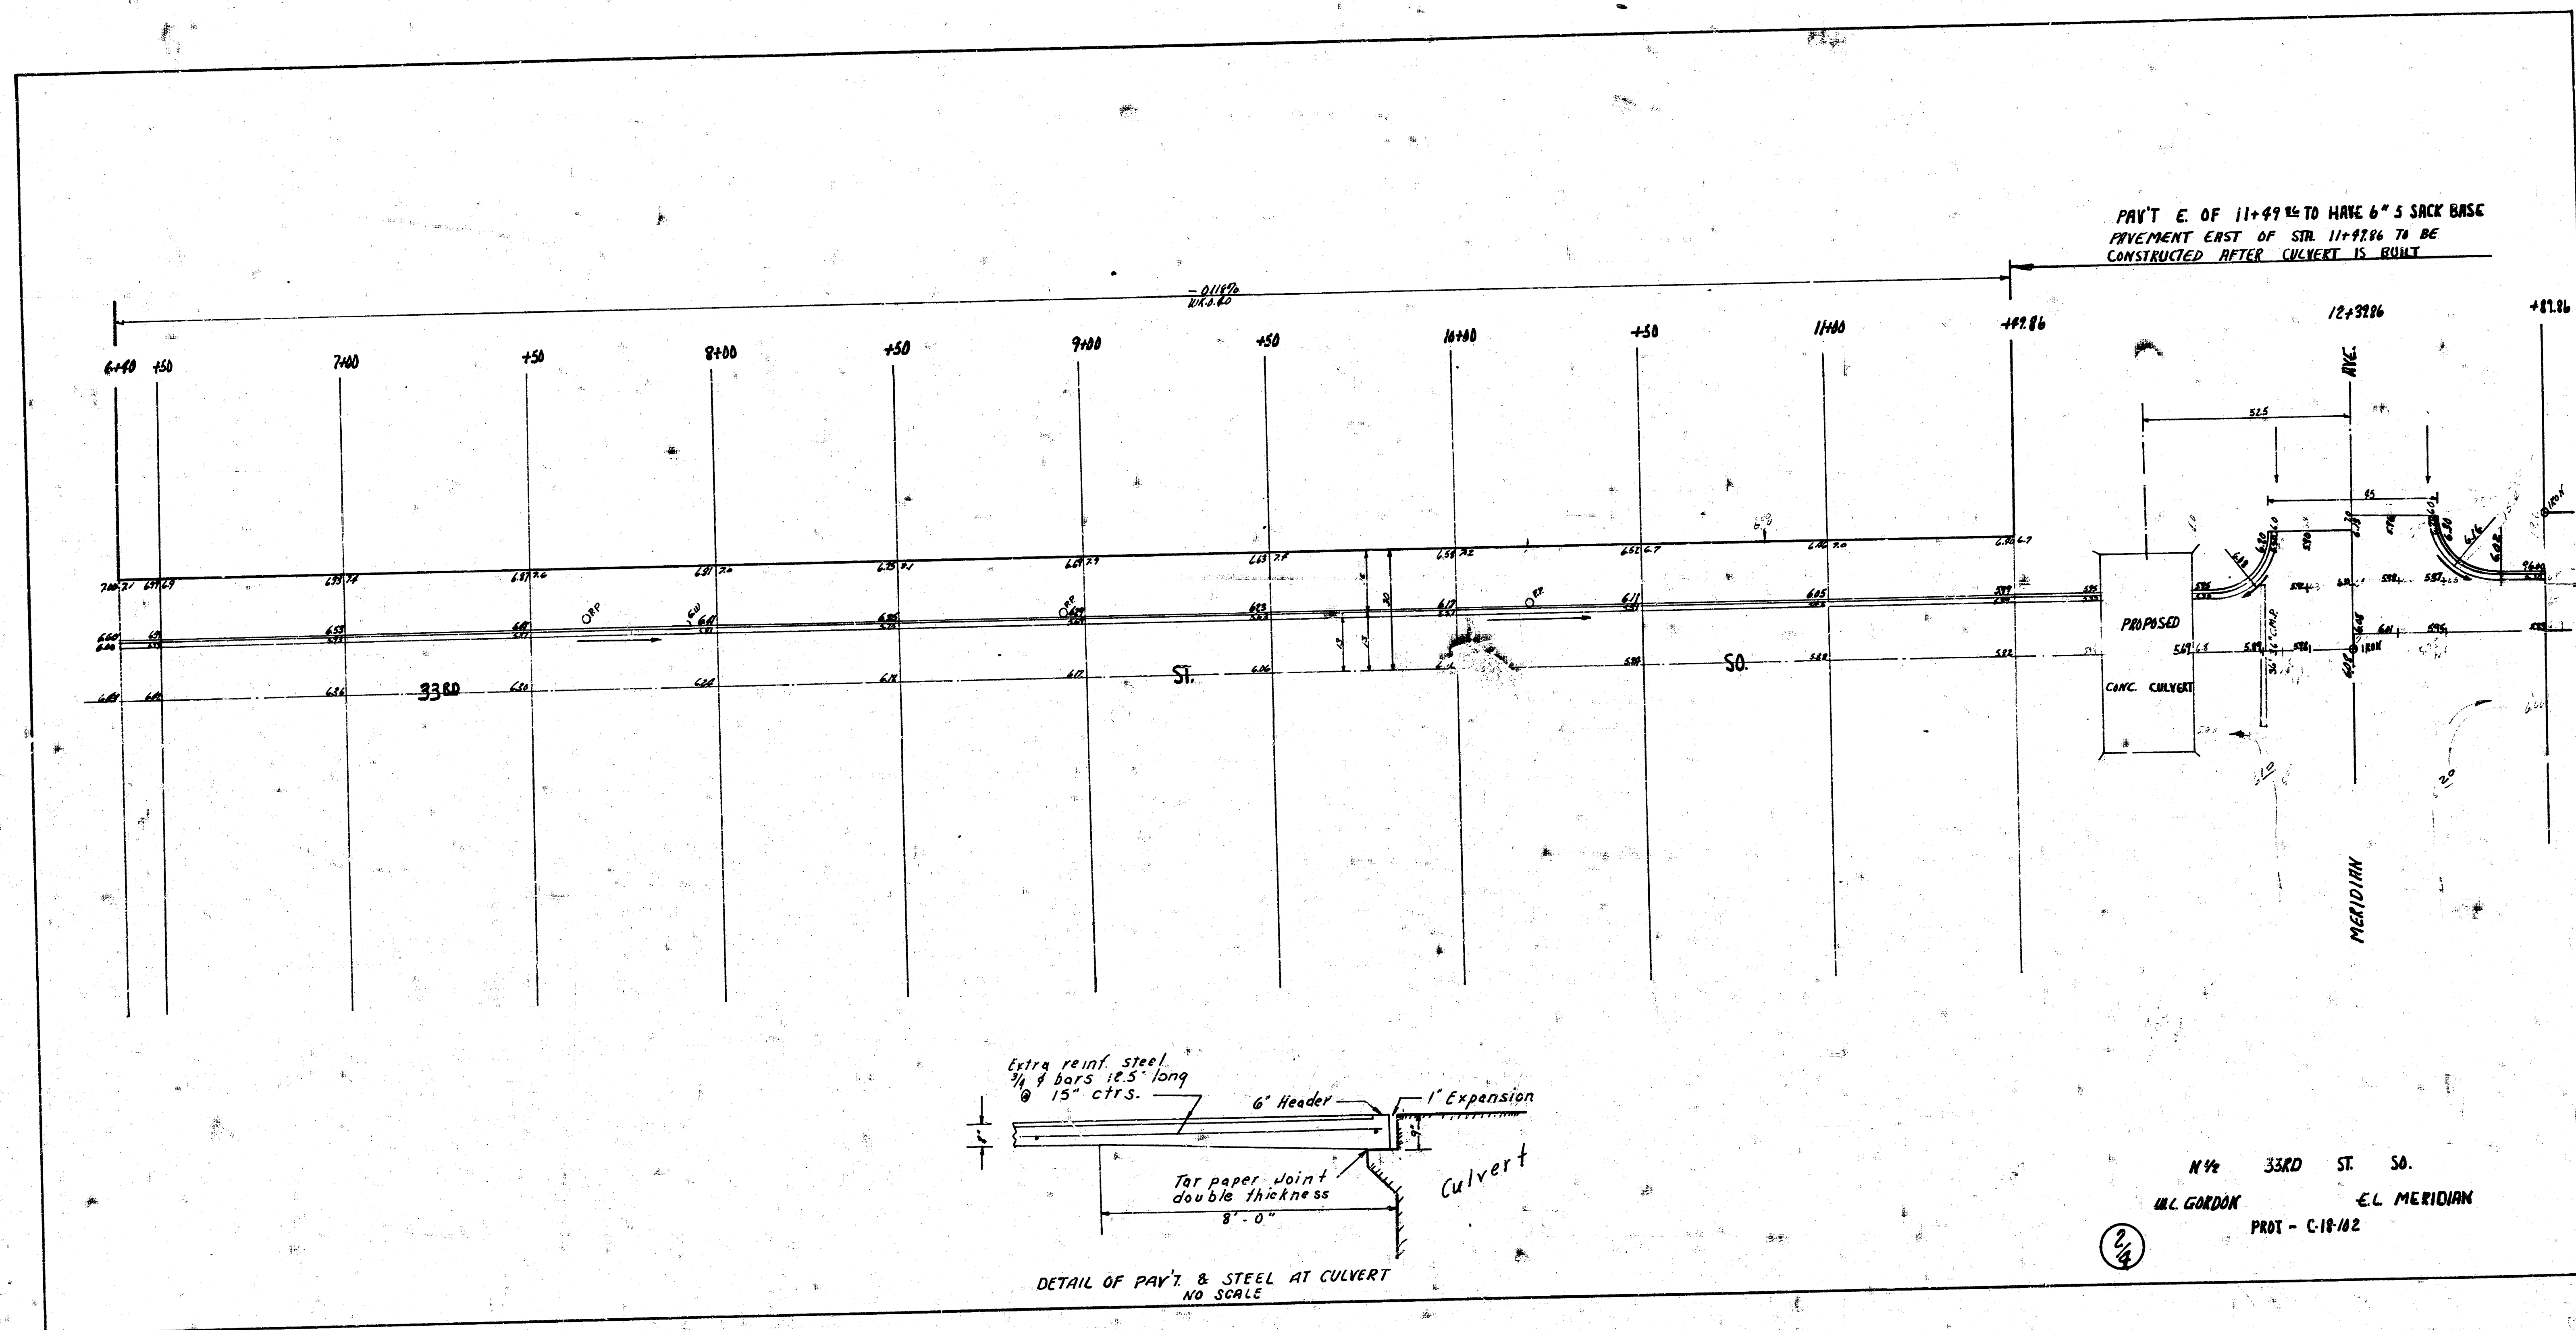

Pav't E. of 11+99.46 to have 6" 5 sack base
Pavement east of stn. 11+92.86 to be
constructed after culvert is built

Extra reinf. steel
1/4" 8 bars 12.5' long
@ 15" ctrs.
6" Header
1" Expansion
For paper joint
double thickness
8'-0" long
Culvert
DETAIL OF PAV'T & STEEL AT CULVERT
NO SCALE

N 1/4 33RD ST. SO.
W.C. GORDON E.L. MERIDIAN
PROJ - C-18-102
2/4