


B.M. 96.64 N.E. Cor. 1st Cons. Step Ho. N.W. Cor. Hiram & 33rd St. So.
Stationing On S.P.L.

Slippery Young
Plan Checked
Exc. Checked
Checked

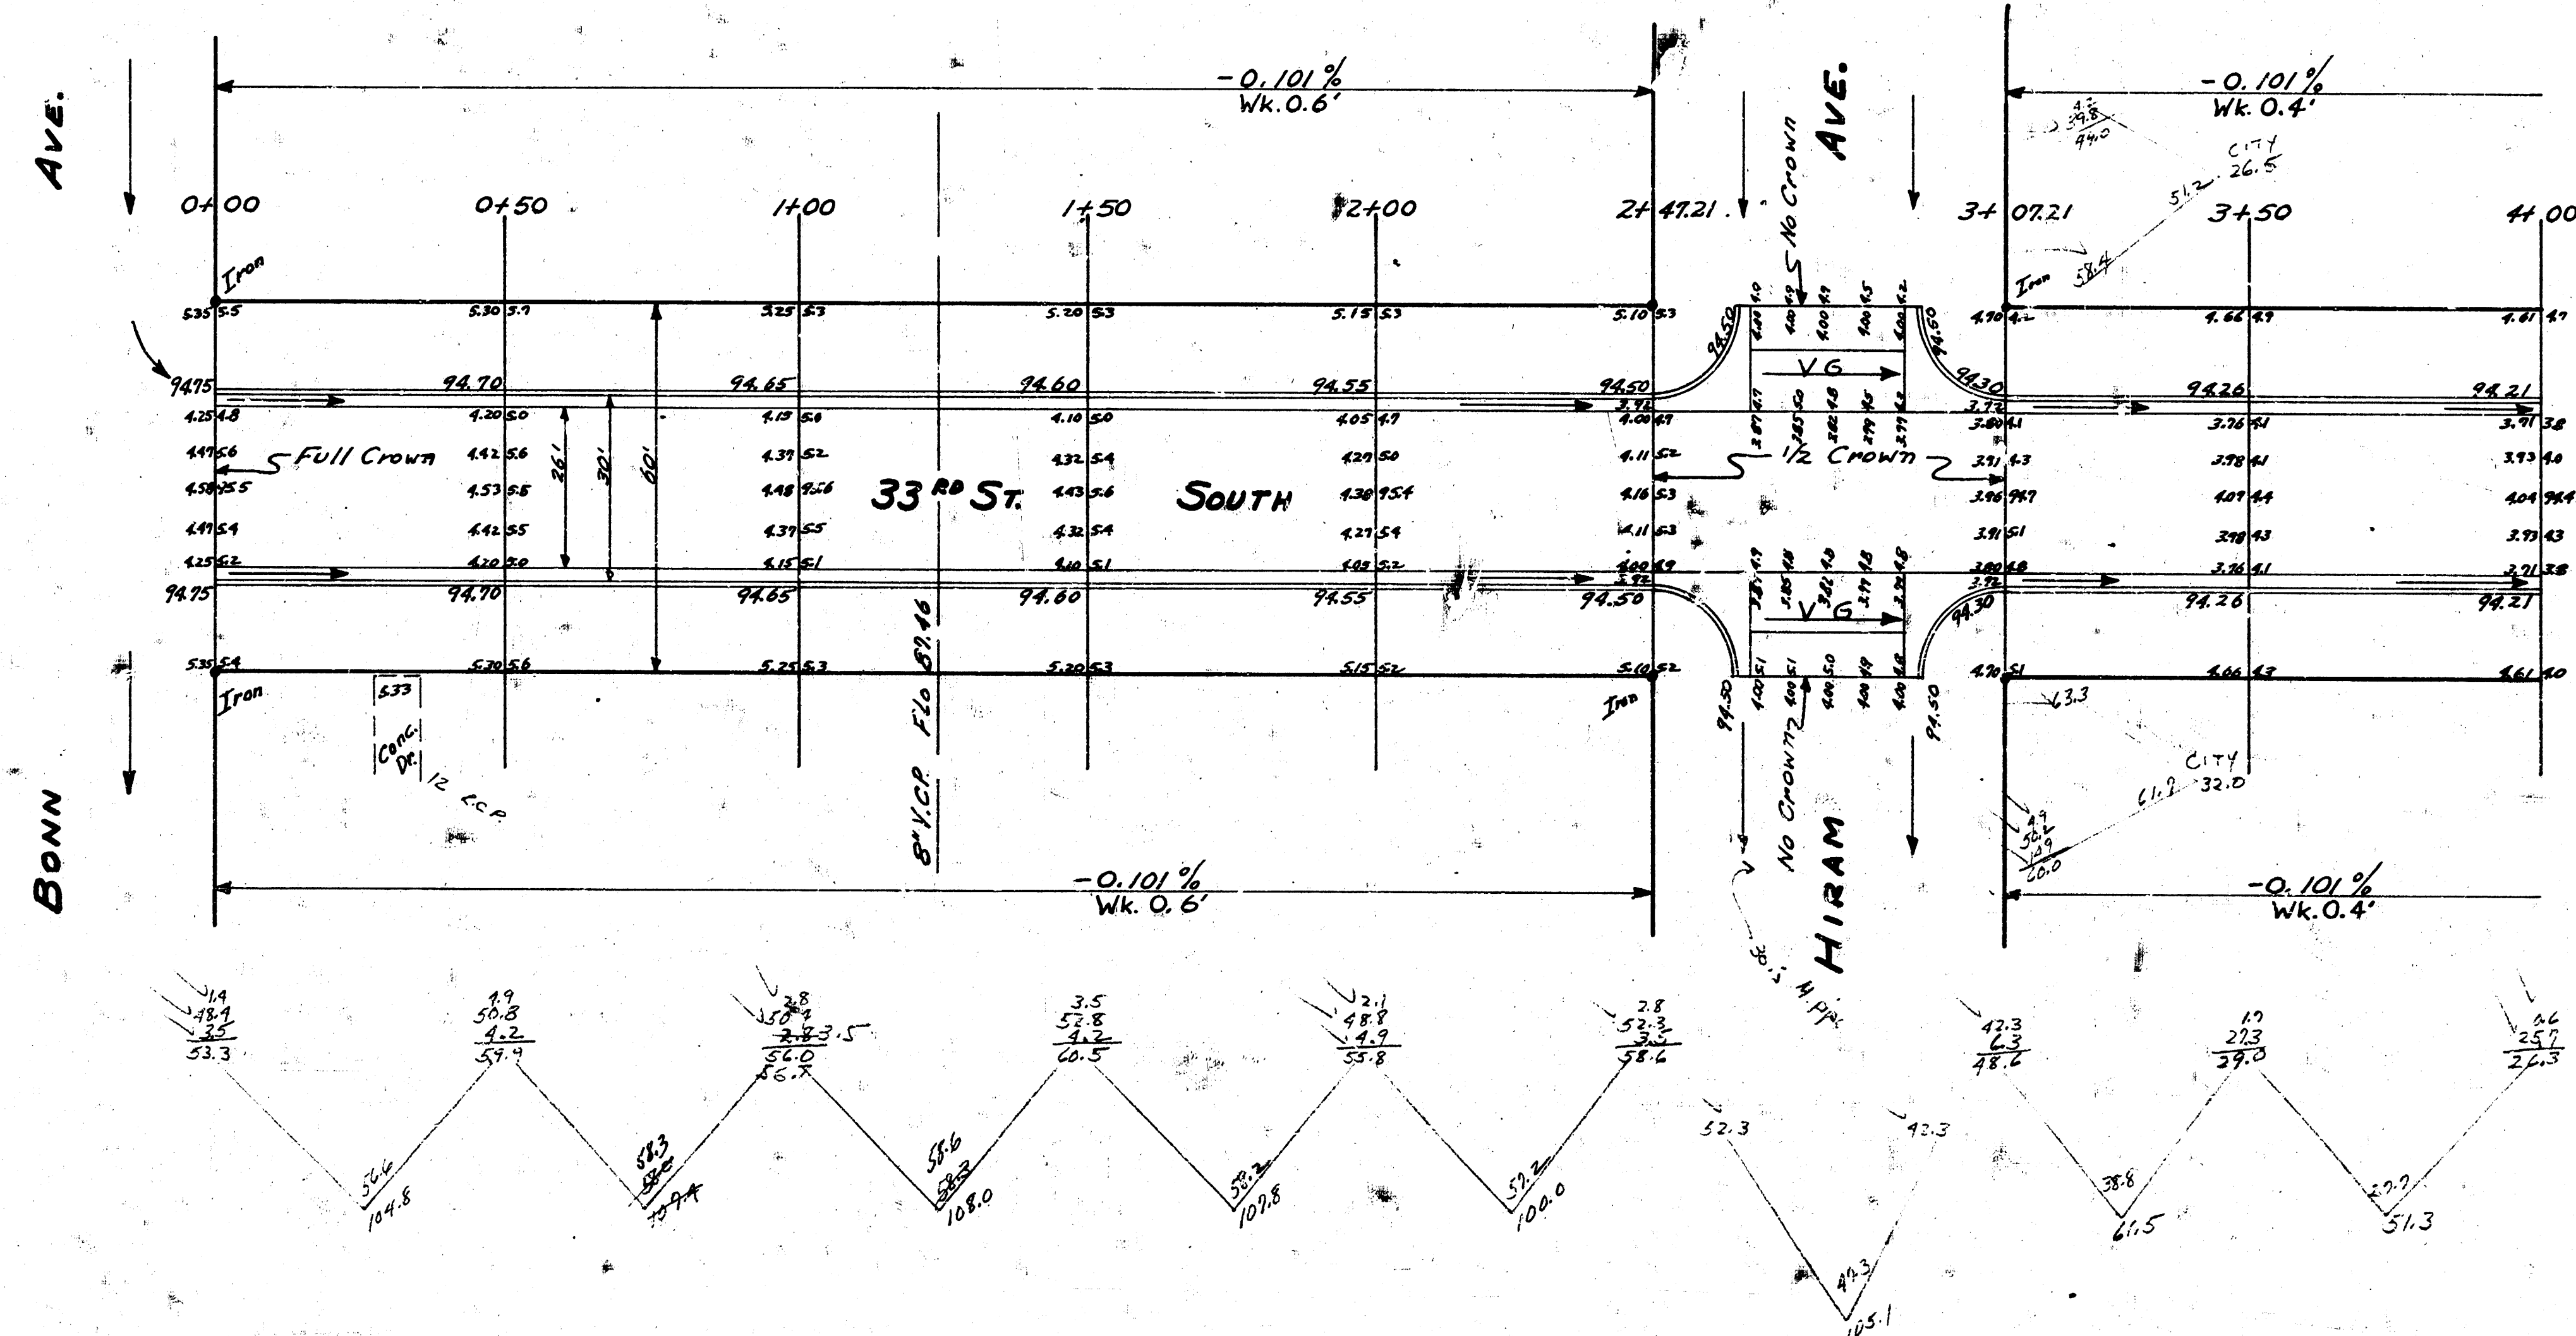

PROPERTY
15916
1104.B CU. 105 CUT

CITY
3842
1104.3842
422.6 CU. 105 CUT



33RD ST. SOUTH
W.L. WESTBROOK ADD. TO E.L. GLENN
26-2-30-A.C.
CITY OF WICHITA KAN.
B.E. SMITH CITY ENGINEER
Aug 1955 #PROJ. NO. C15-80

