


NOTE TO FIELD ENGINEER: USE THIS C.M. ONLY
B.M. 16.50 SUM OFS. PLANT. PERCH NOS. 3333.50 SURV. MARKS

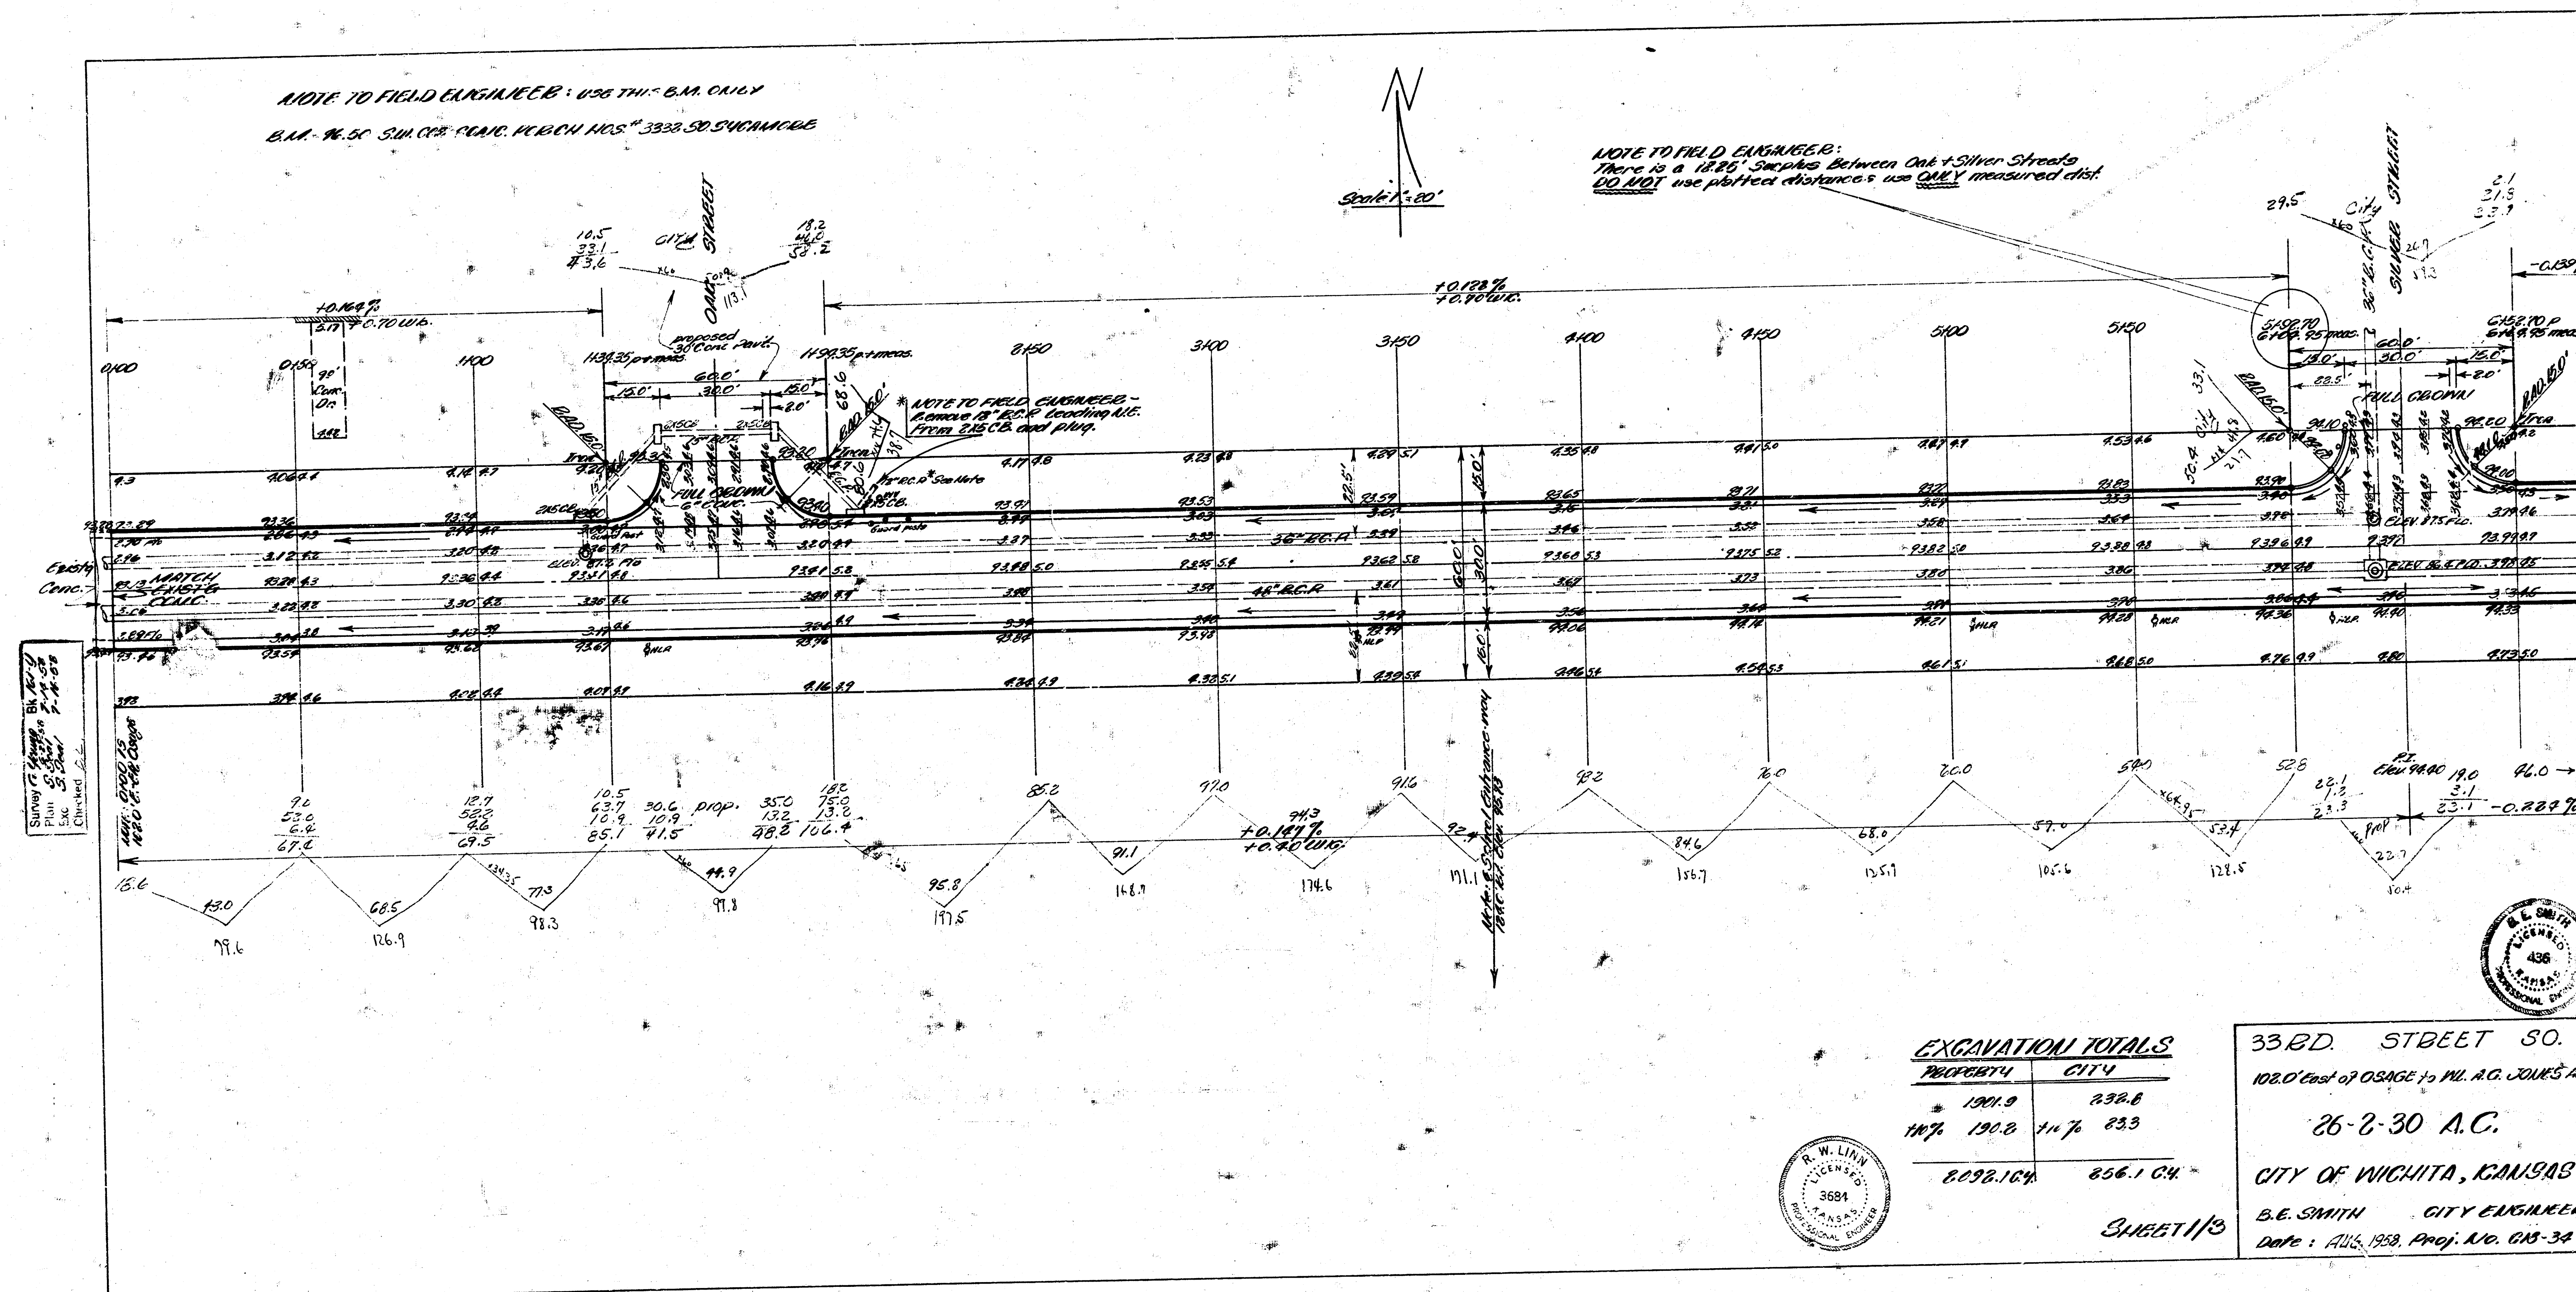


NOTE TO FIELD ENGINEER:
There is a 14.85' Surplus Between Oak & Silver Streets
DO NOT use plotted distances use ONLY measured dist.



EXCAVATION TOTALS

PROPERTY	CITY
1901.9	232.8
117% 1901.9	117% 233
8098.164	856.1 CM

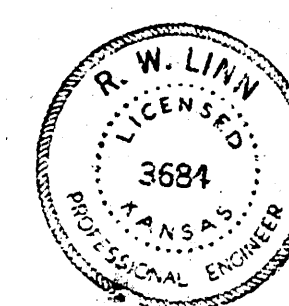

SHEET 1/13

33RD STREET SO.
108.0' East of OSAGE to W. M. JOHNS AVE.
26-2-30 A.C.
CITY OF WICHITA, KANSAS
B.E. SMITH CITY ENGINEER
DATE: AUG. 1933. Proj. No. 018-34

