


RIGGS BK 5-27
 SEAMAN
 [unclear]

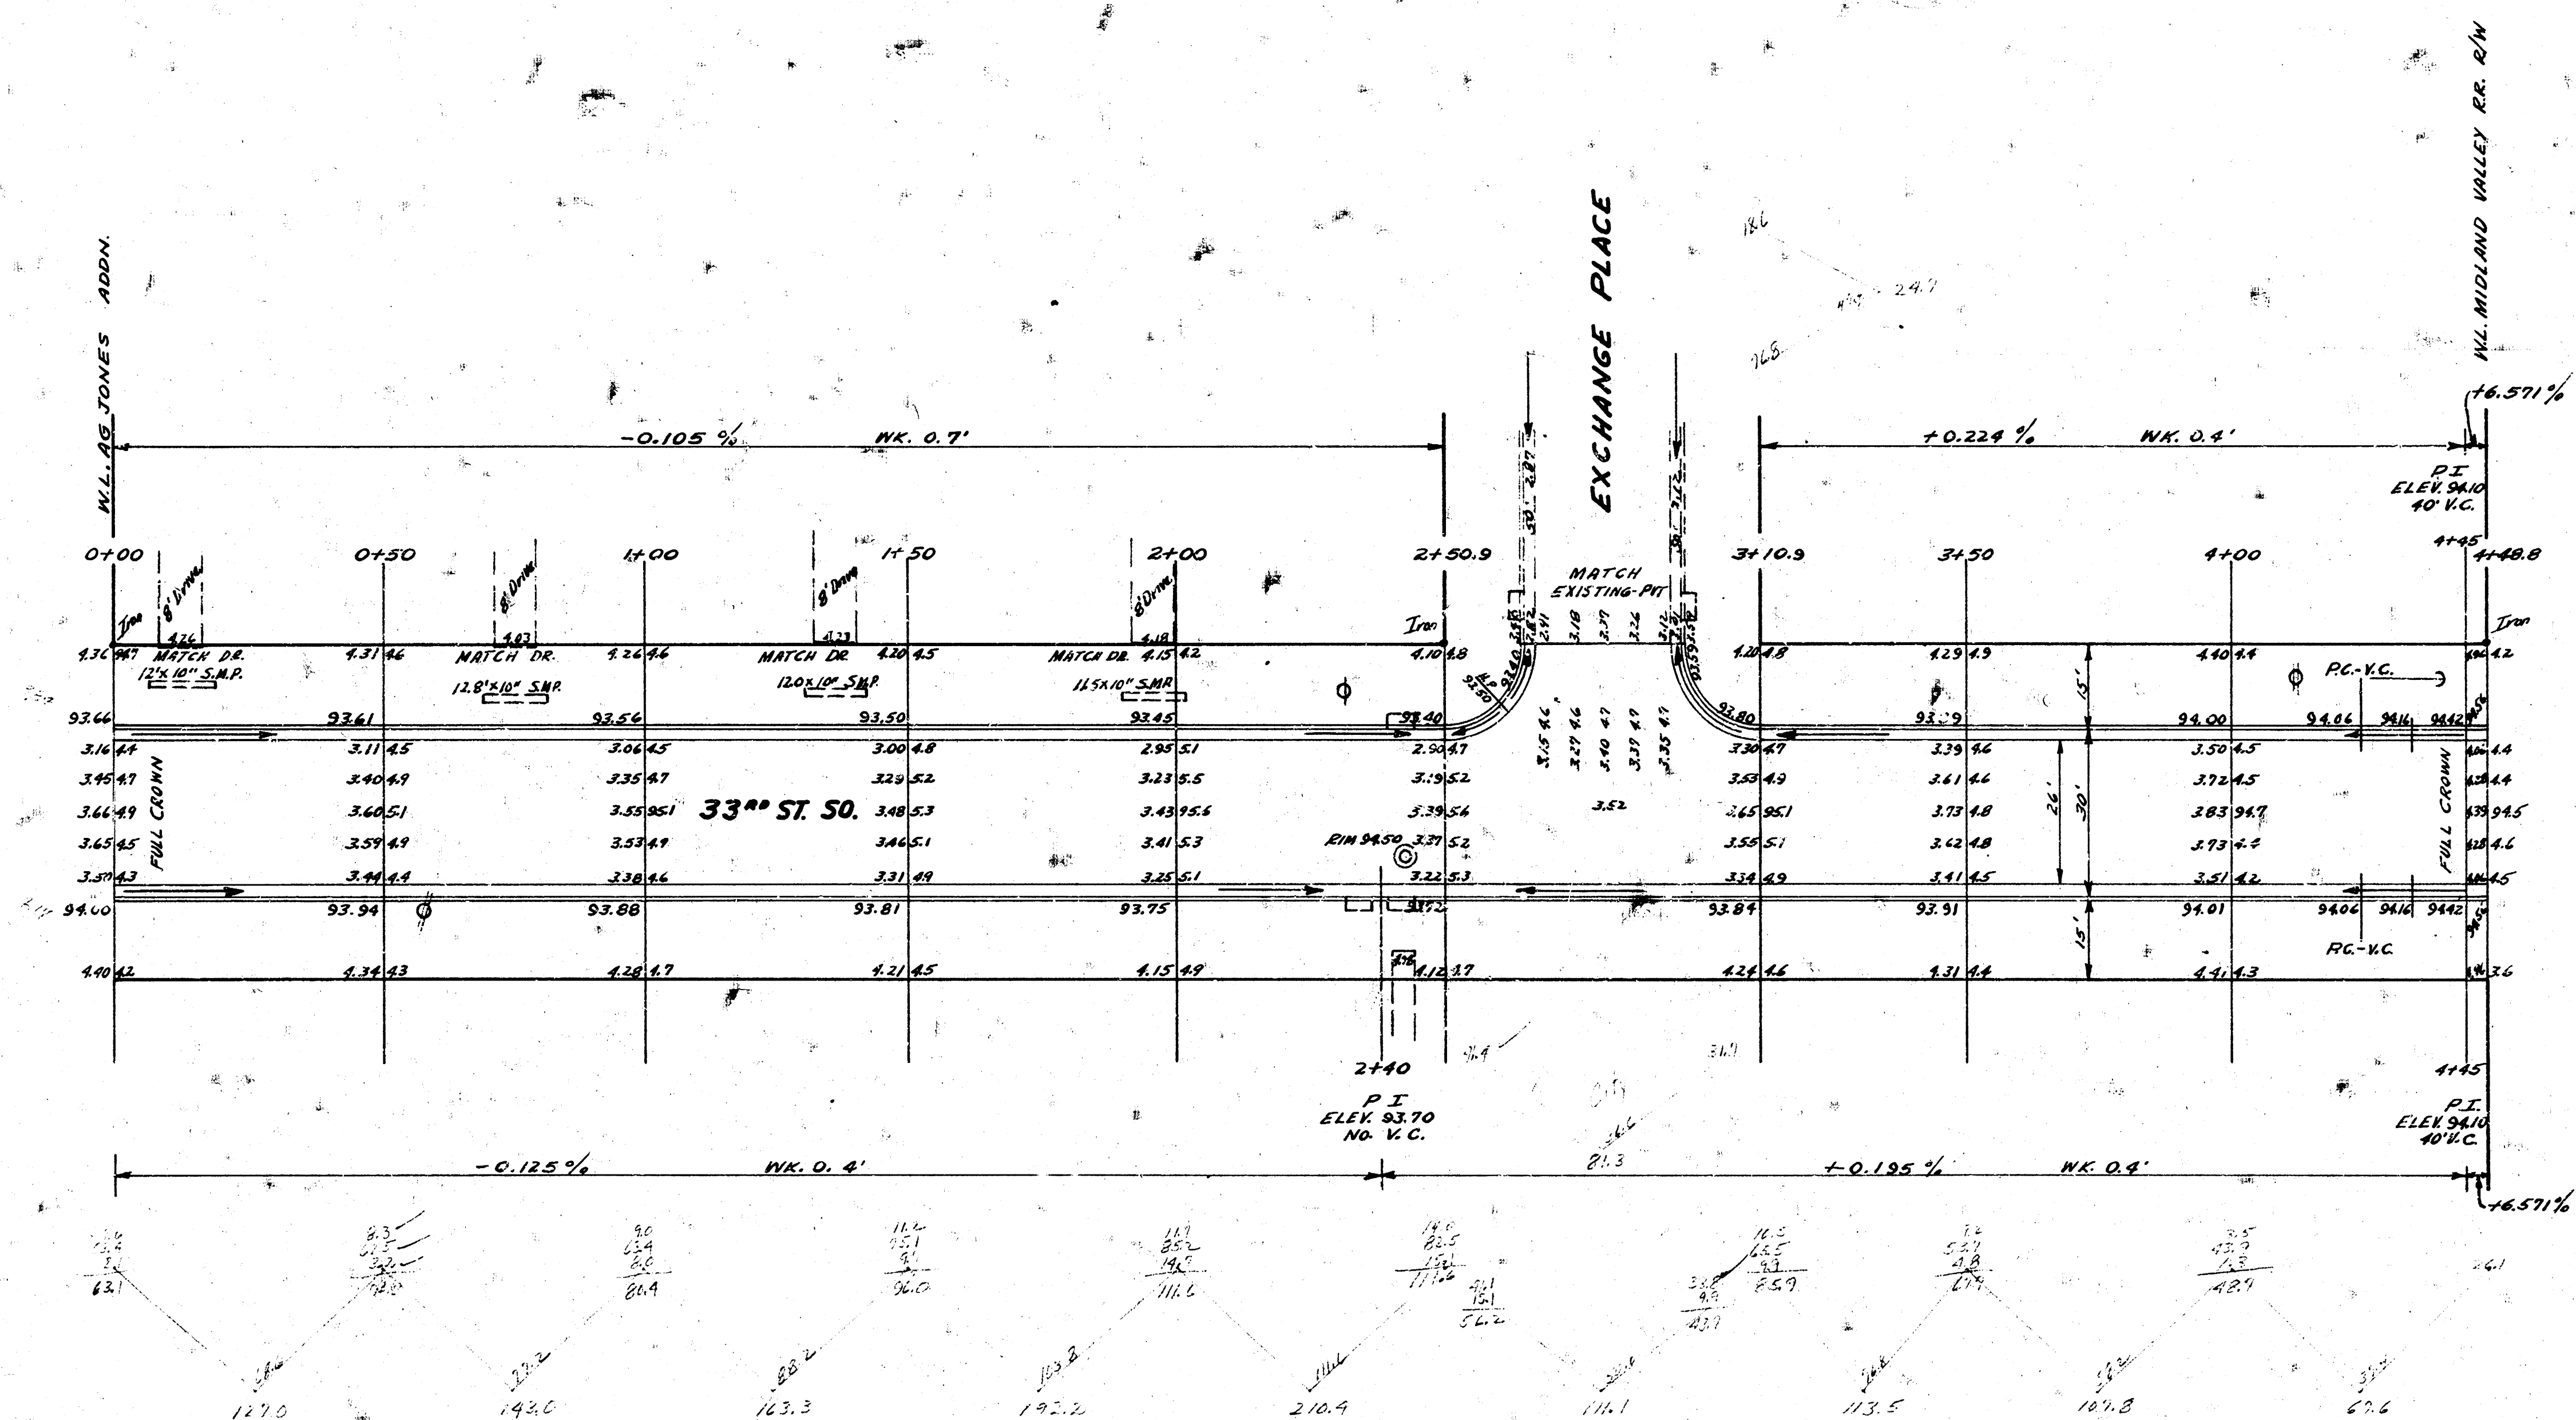

33RD ST. SO.
WIL. AG. JONES ADDN. TO WIL. MIDLAND VALLEY
26-2-30-AG.
CITY OF WICHITA KANS.
BE SMITH CITY ENGINEER
JULY 1957 PROT. NO. C15-170