



B.M. 9440 N.W. Cor. Conc. Pa. Ho. * 35/6 Bennett
 B.M. 9406 "P" in PK5 No. Cb. 34th, W.L. Everett

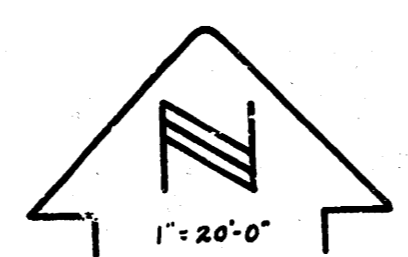


July 24 1958
 st. 1.00
 0.00
 1.00
 2.00
 3.00

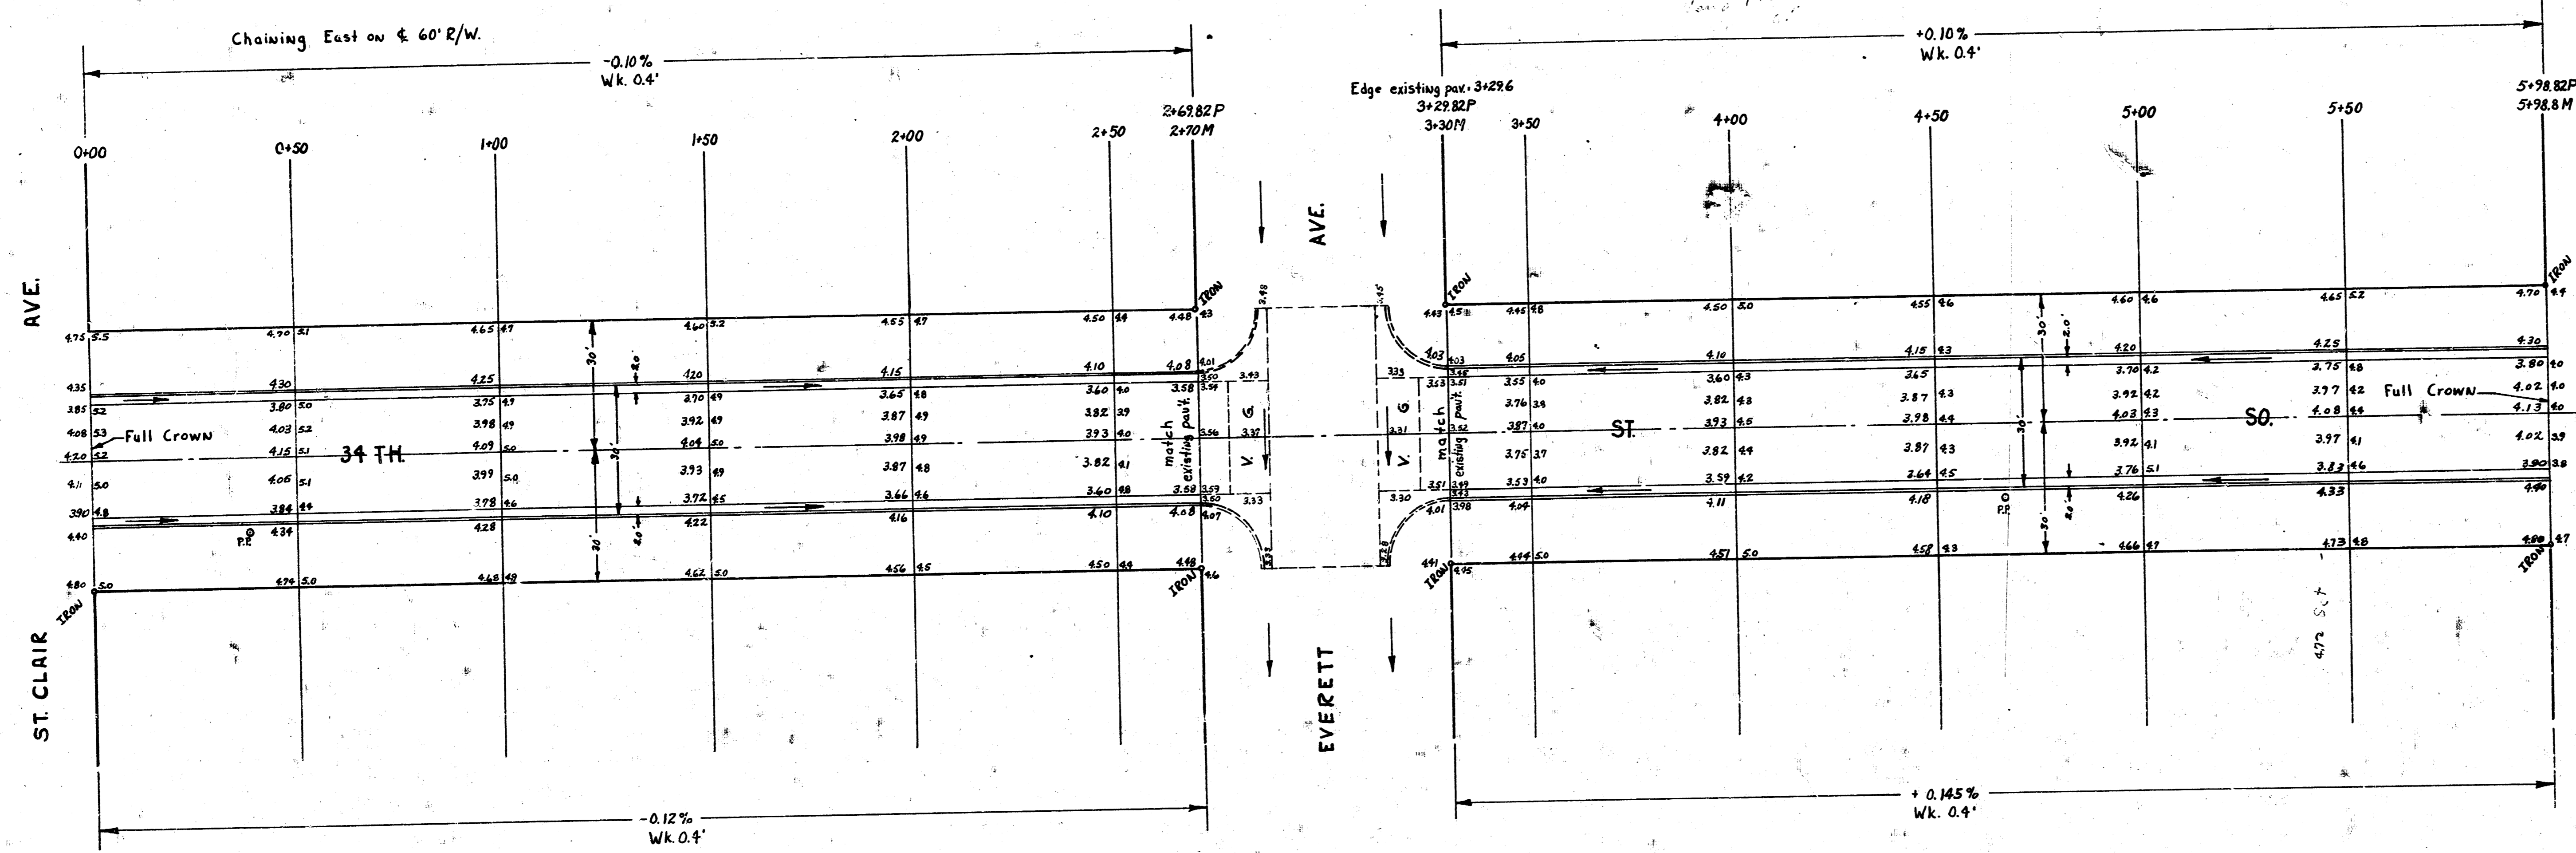

Note: Intersection @ Bennett & 34th St. So. included in Proj. No. C16-204

Survey by R. J. Williams, R.E. 2

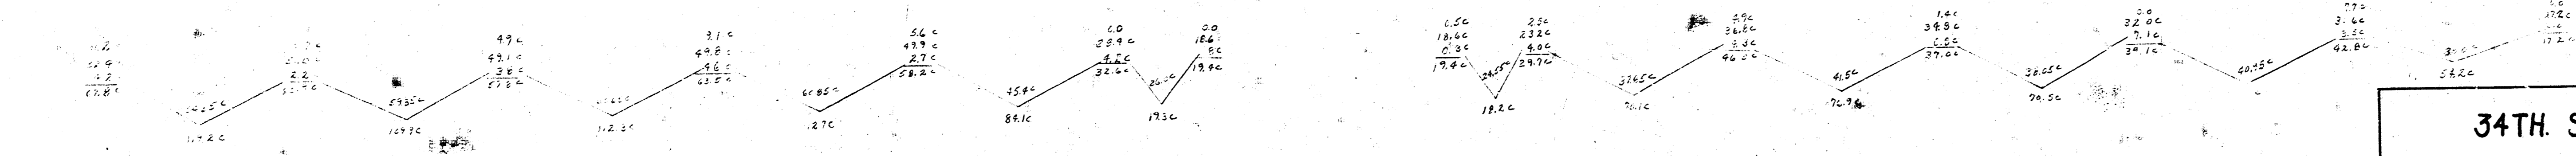

34TH ST. SO.
 E.L. St. Clair to W.L. Bonn
 26-2-30 A.C.
 CITY OF WICHITA, KANSAS
 BE SMITH CITY ENGINEER
 DATE: JULY 1958 PROJ. NO. C16-207



EXCAVATION
 PROP. 1048-1049-1050-1051-3322-3

