

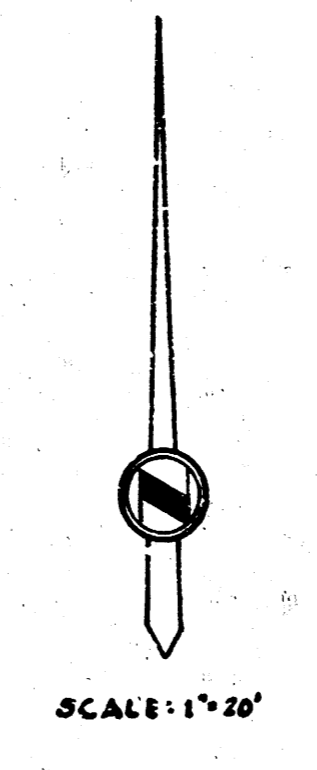



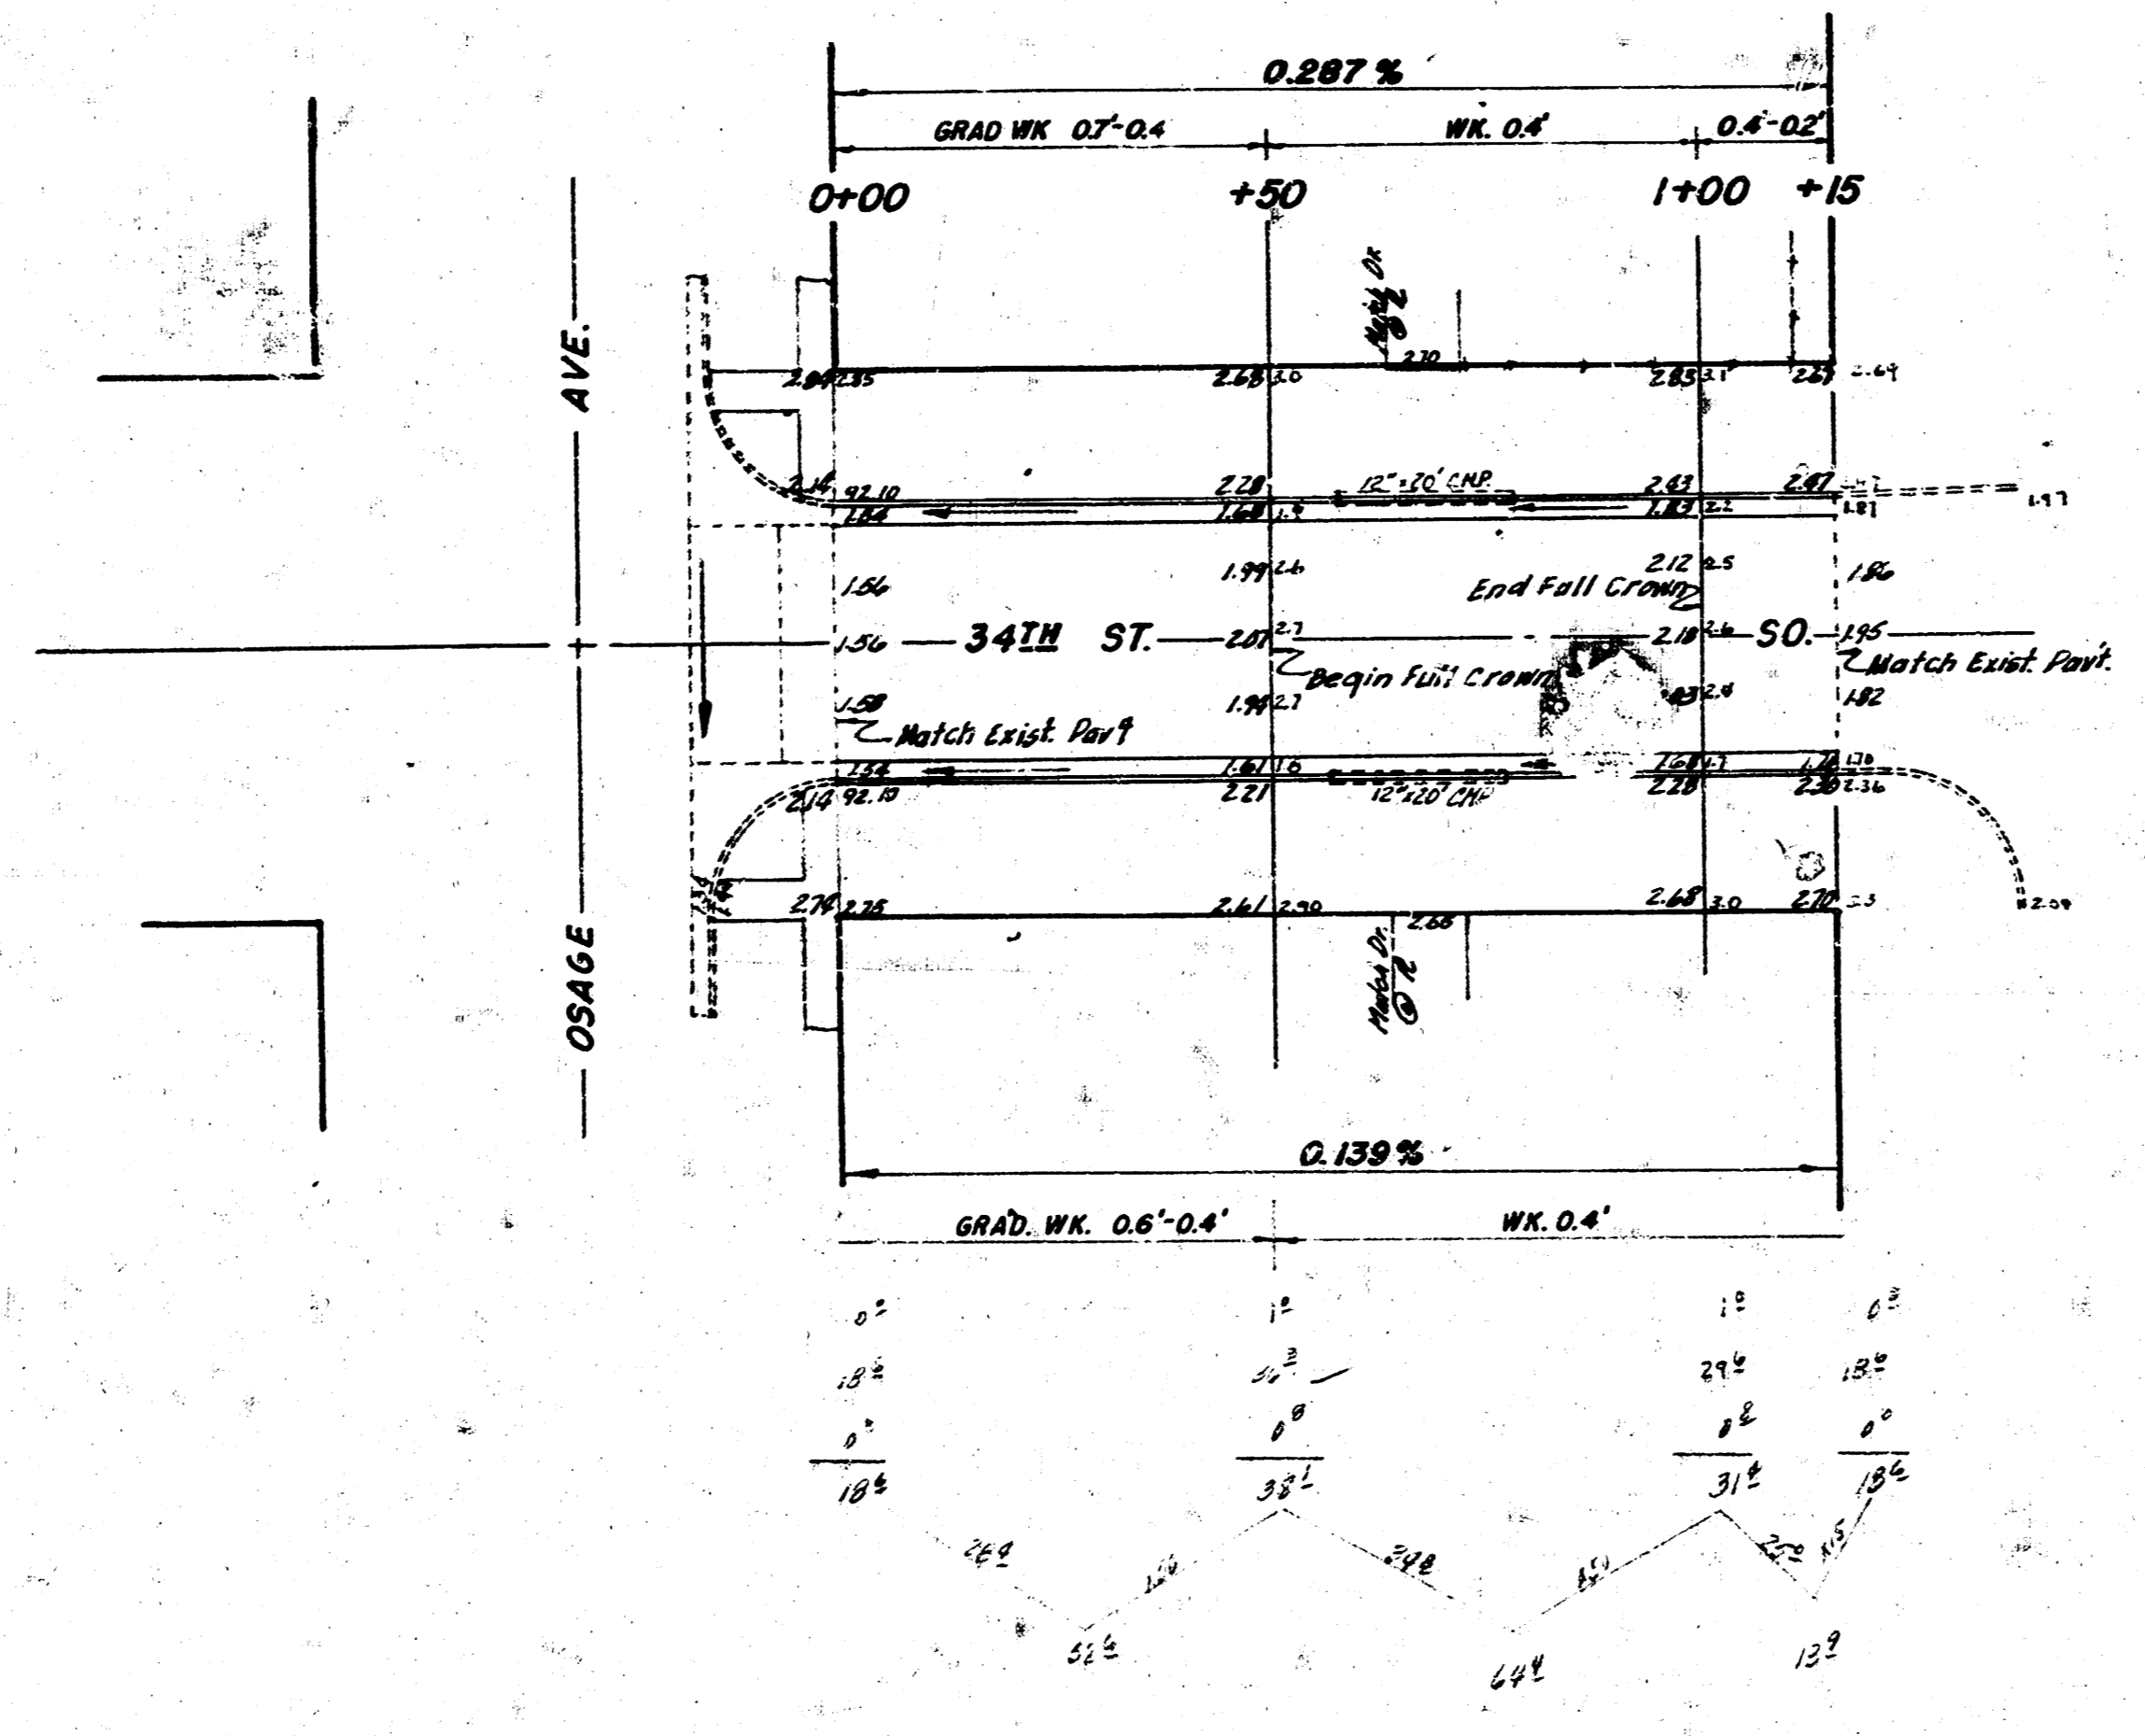

EARTHWORK QUANTITIES
 PROPERLY

EXCAVATION	150
FILL	15
TOTAL	144 C.Y.

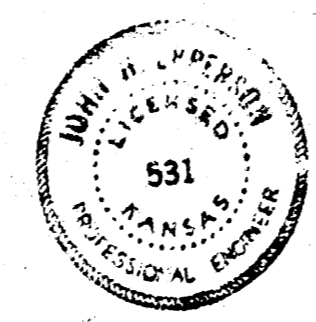

34TH STREET SQ.
 EL OSAGE - EL LOT I BLK II BRENTWOOD ADDN.
26'-2'-30' A. C.
 CITY OF WICHITA, KANSAS
 B. E. SMITH CITY ENGINEER
 DATE: May 1960, PROJ. NO. G19-179