



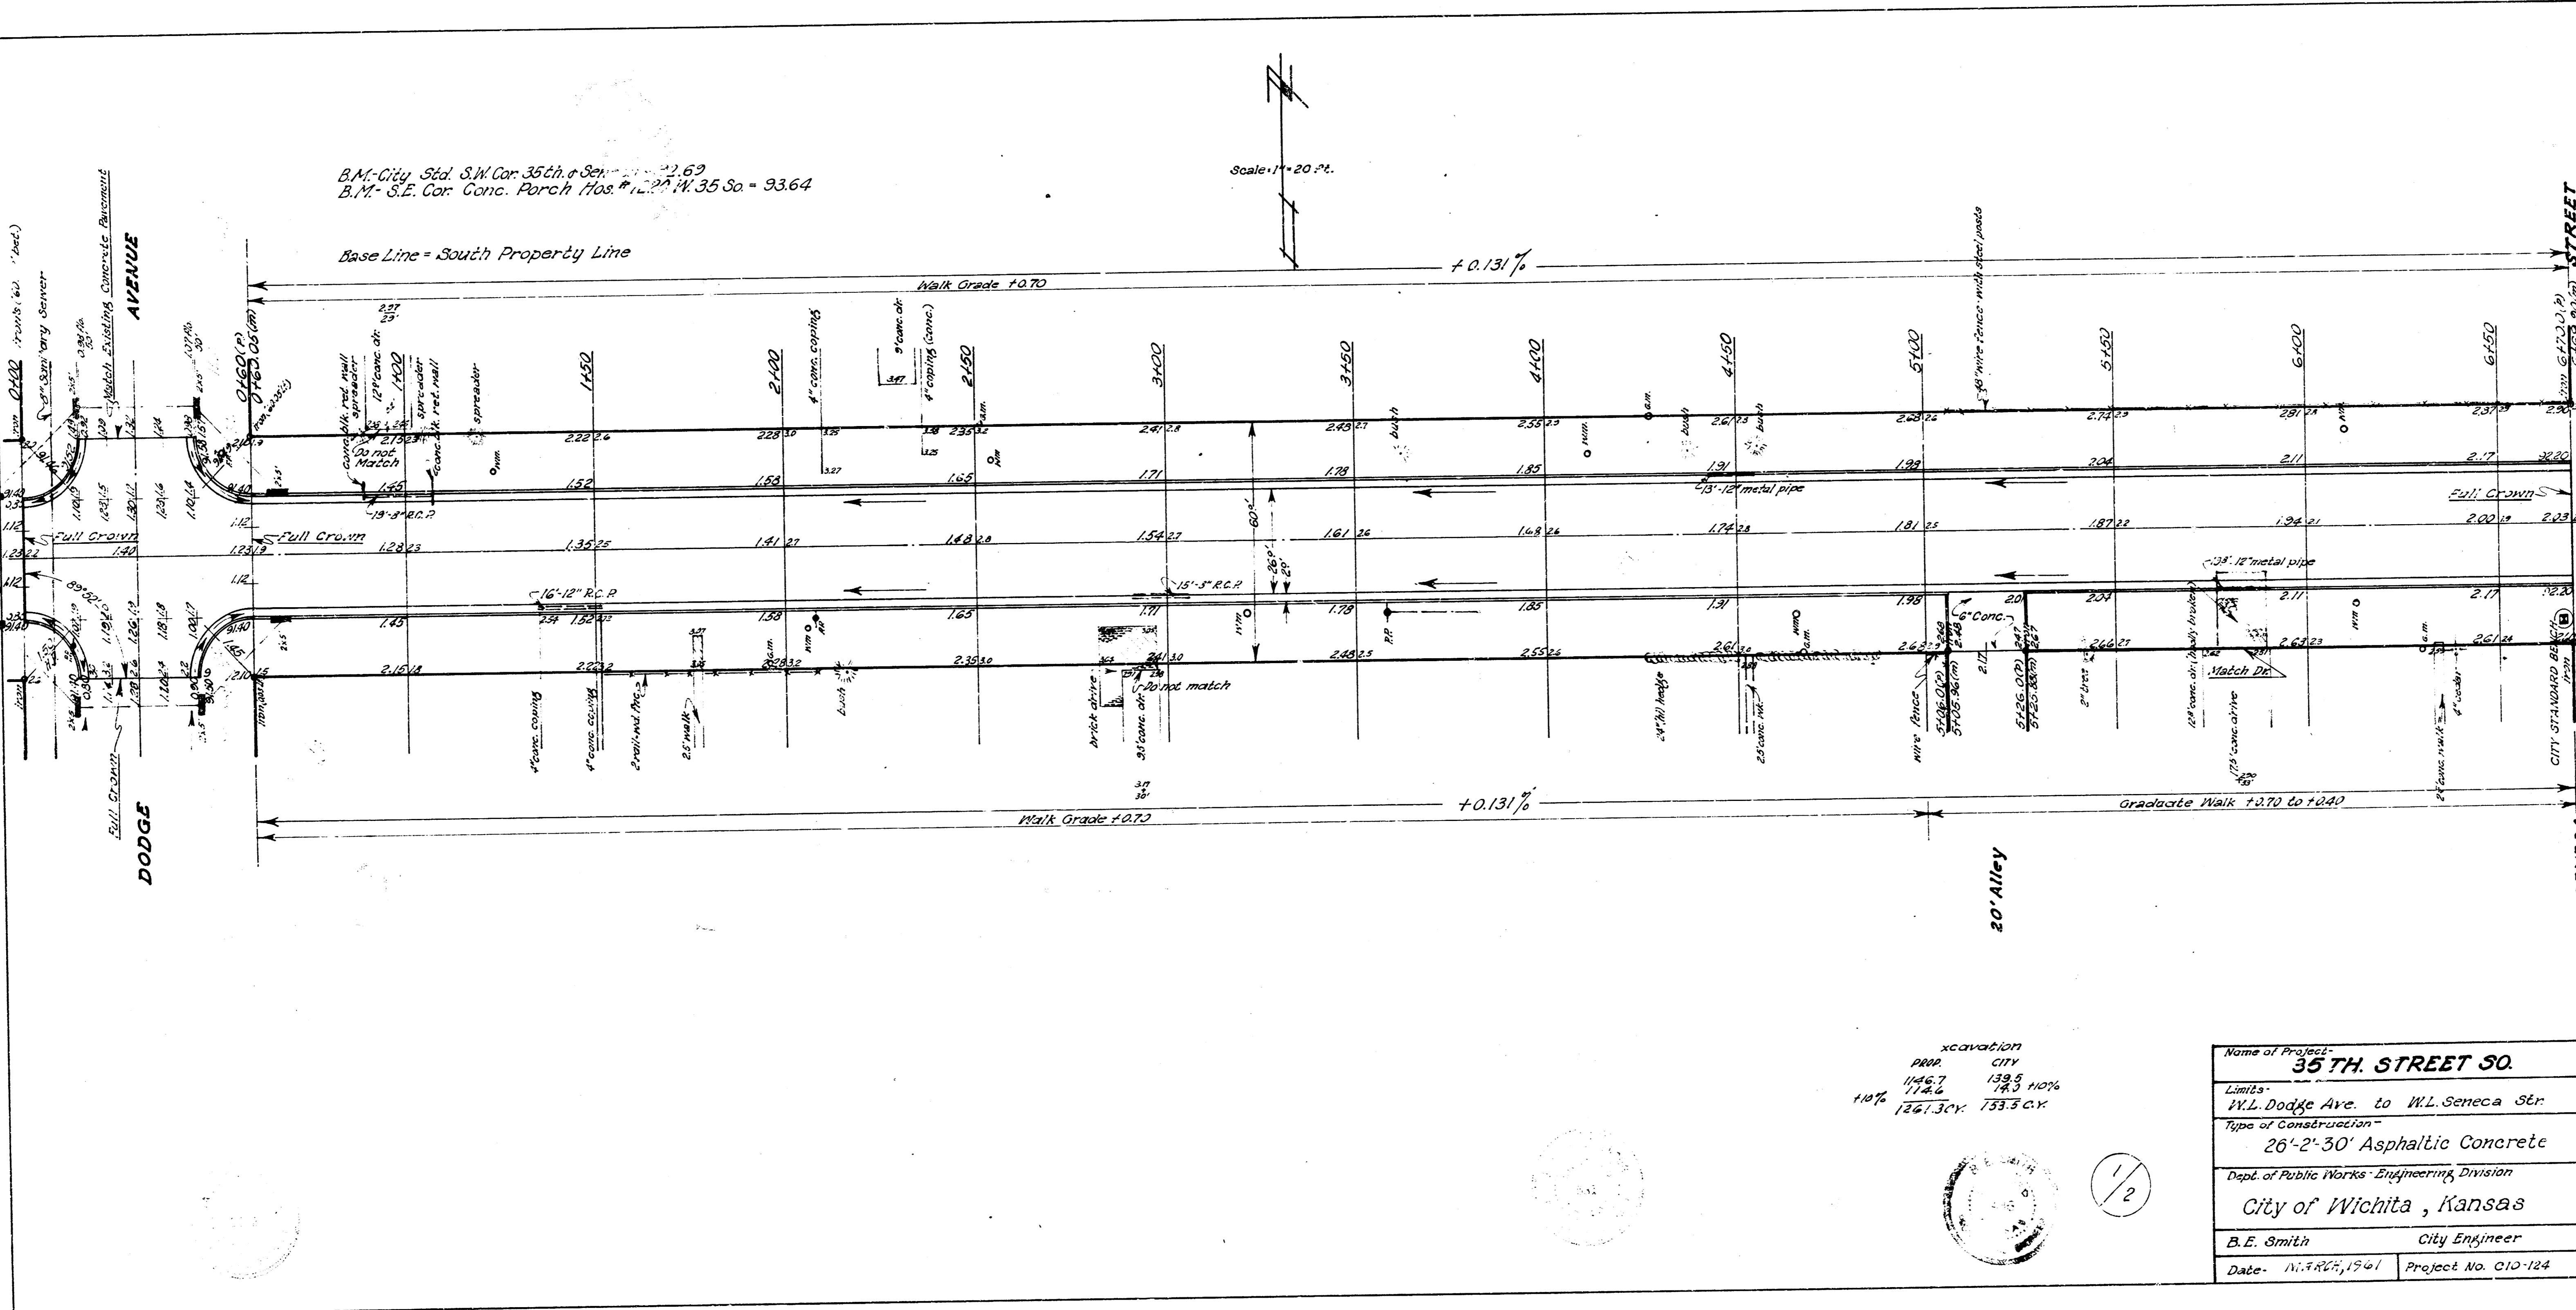

B.M. City Std. S.W. Cor. 35th & Seneca - 2.63

Scale: 1" = 20 Ft.

Base Line = South Property Line

excavation
 P.W. City



1/2

Name of Project:	
35 TH. STREET SO.	
Limits:	
W.L. Dodge Ave. to W.L. Seneca Str.	
Type of Construction:	
26'-2'-30' Asphaltic Concrete	
Dept. of Public Works Engineering Division	
City of Wichita, Kansas	
B.E. Smith	City Engineer
