
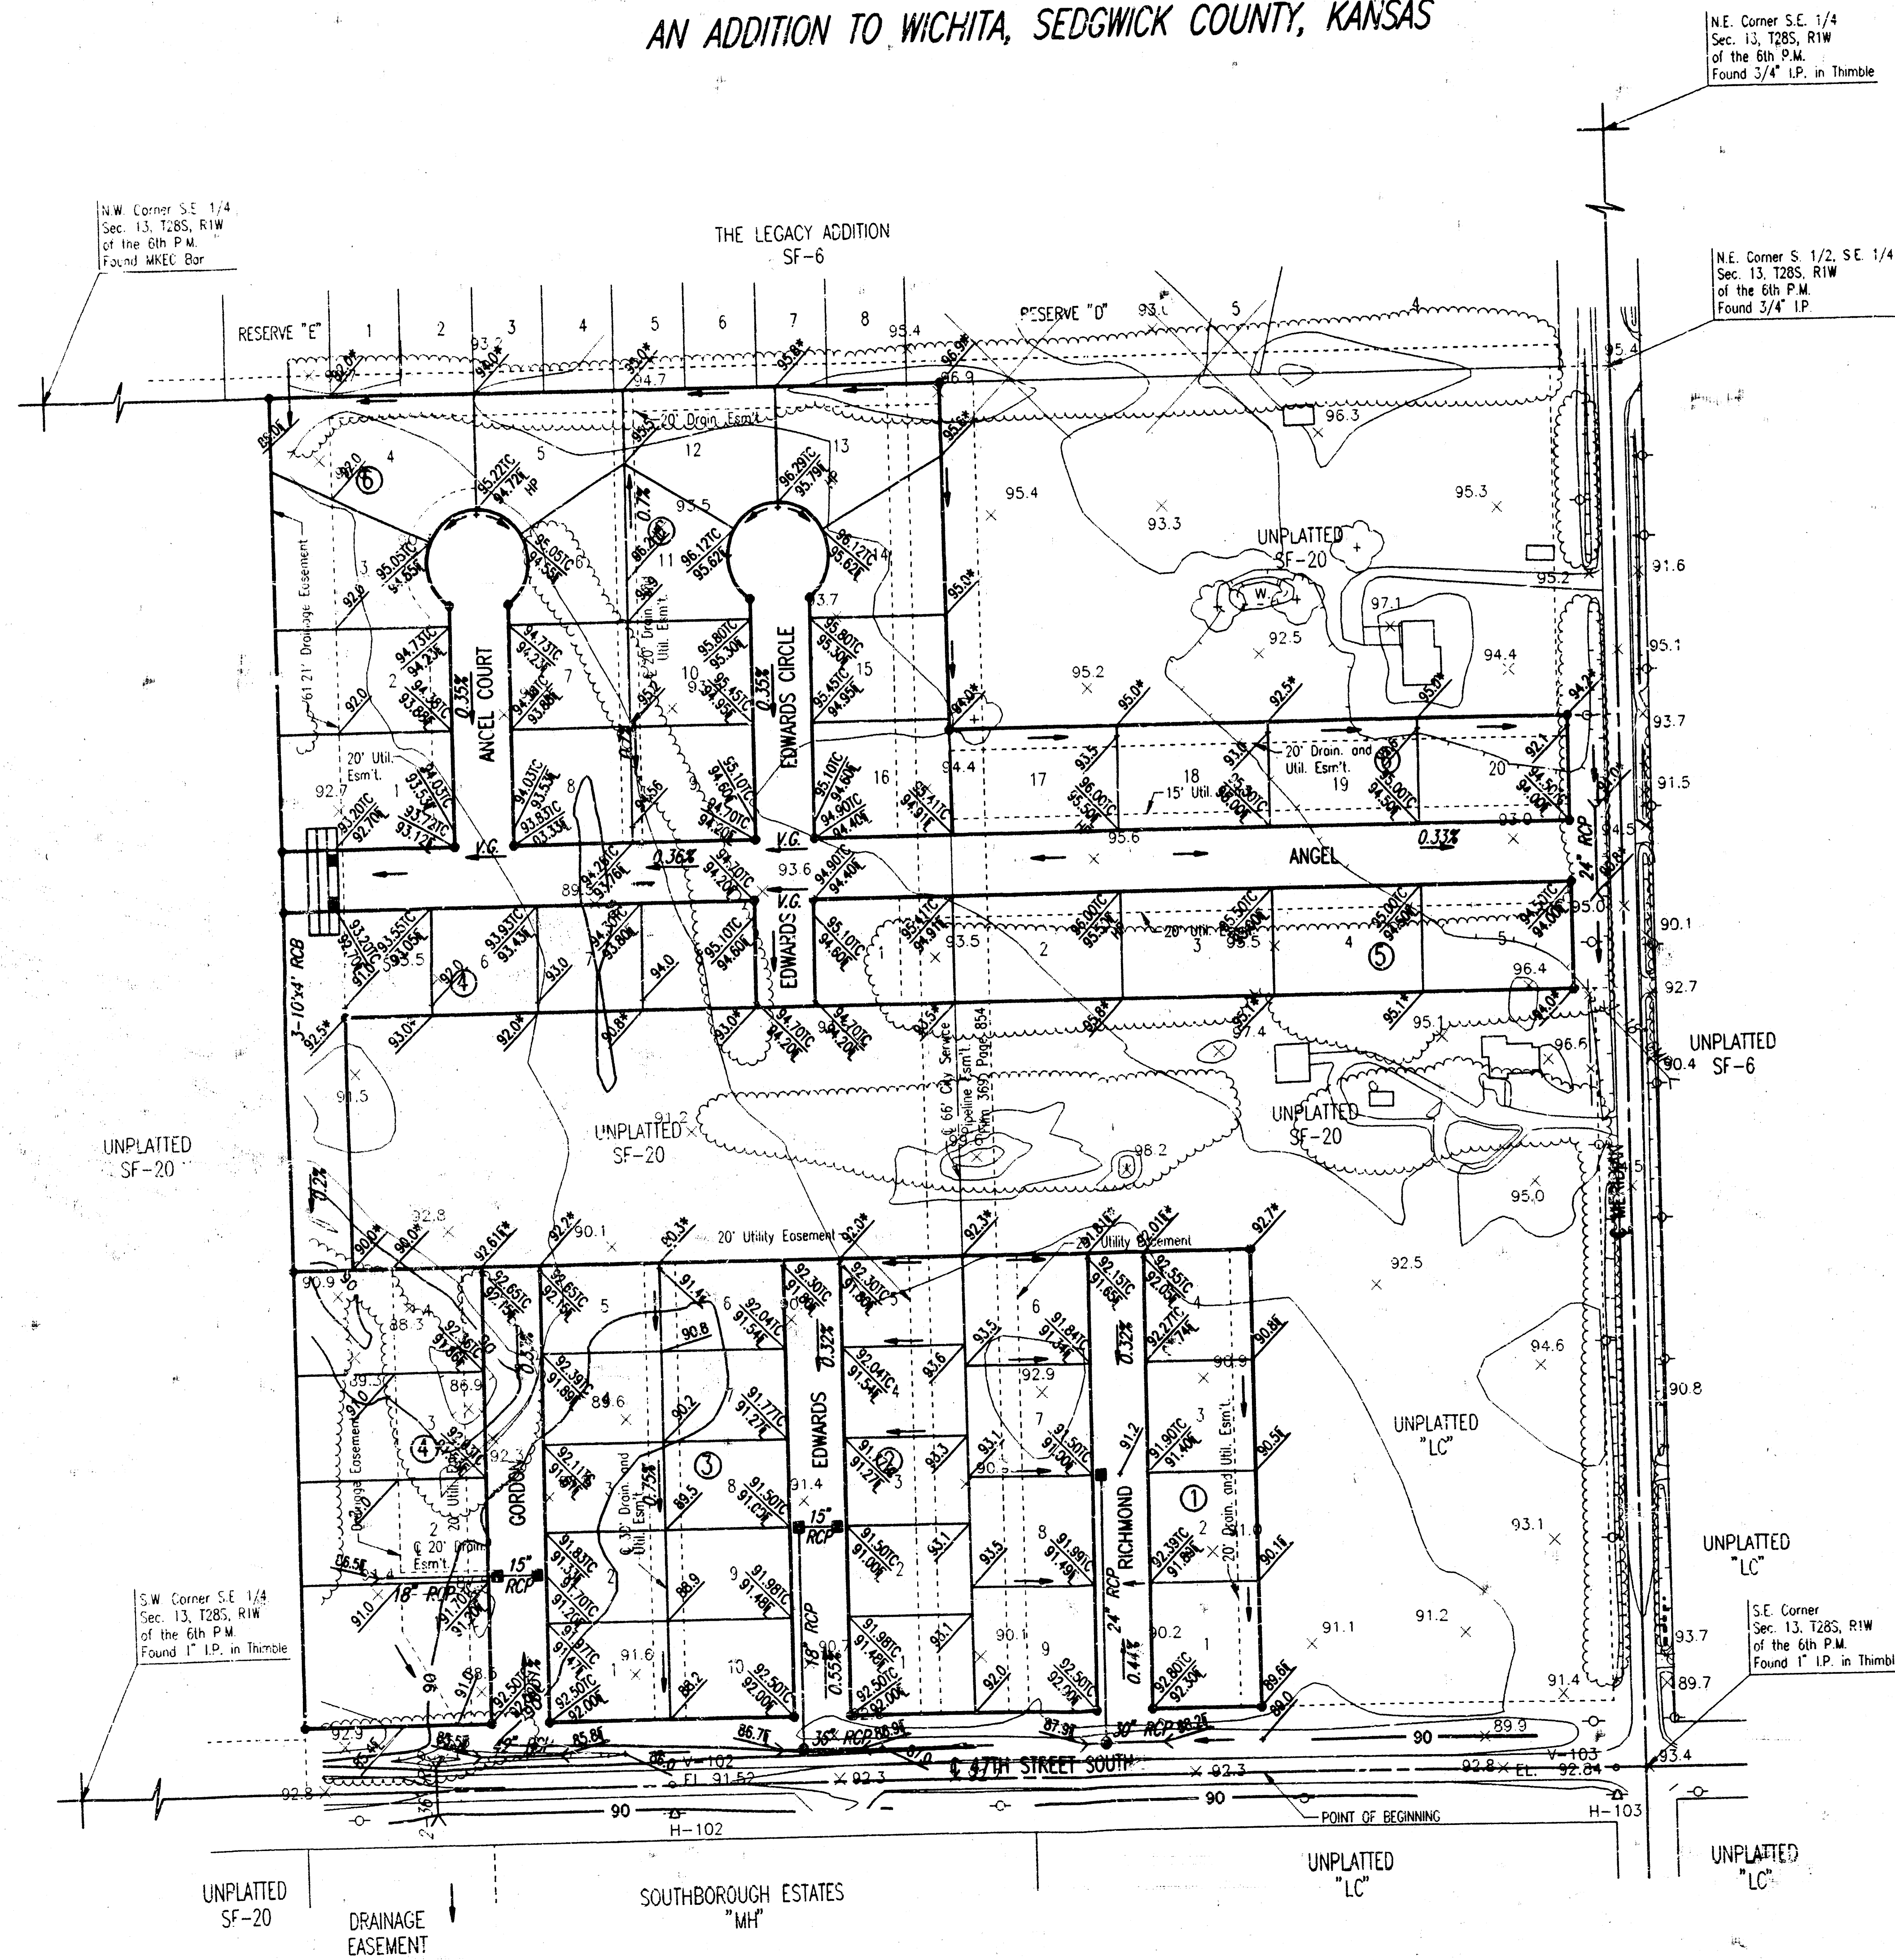


FOUR CORNER LOT GRADING
ANGEL ACRES
AN ADDITION TO WICHITA, SEDGWICK COUNTY, KANSAS

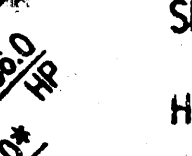

B.M. - CITY OF WICHITA STANDARD DISC, 44' NORTH AND 30' EAST
OF THE INTERSECTION OF THE CENTERLINES OF MERIDIAN
AND 47TH STREET SOUTH.
ELEV.=91.777 CITY DATUM

LEGEND

- 
- SPOT ELEVATION
 HIGH POINT ELEVATION
 MATCH EXISTING ELEVATION
 TOP OF CURB ELEVATION
 FLOW LINE ELEVATION
 FLOW DIRECTION
- MINIMUM PAD ELEVATION:
 (MINIMUM OPENING)
- LOTS 1-4, BLOCK 1
 LOTS 1-9, BLOCK 2
 LOTS 1-10, BLOCK 3
 LOTS 1-8, BLOCK 4
 LOT 1, BLOCK 5
 LOTS 1-16, BLOCK 6
- 95.0 CITY DATUM
- LOTS 2-5, BLOCK 5
 LOTS 13-20, BLOCK 6
- 96.5 CITY DATUM

Angel Agres ADDN

UNCLASSIFIED