


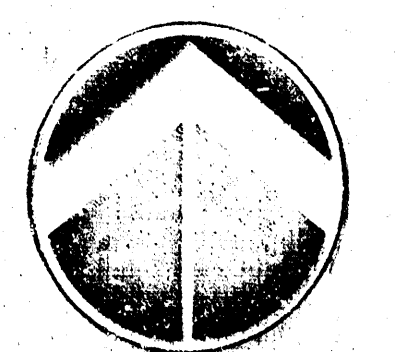



BENCHMARK

- BM#1 "□" CUT TOP OF CURB SOUTH RETURN, SOUTHWEST CORNER 12TH AND MAIN STREET. ELEV.=119.695
- BM#2 "□" CUT TOP OF CURB WEST SIDE MARKET STREET AND CENTERLINE OF 12TH STREET. ELEV.=117.985
- BM#3 CITY DISK SOUTHEAST CORNER OF BROADWAY AND 13TH STREET. ELEV.=116.80

DRAINAGE & UTILITY PLAN APEX ENGINEERING ADDITION

OWNERS/DEVELOPER: APEX ENGINEERING, INC. 1234 WELLINGTON PLACE 67203 (316) 262-1494

DATE: MARCH 2001

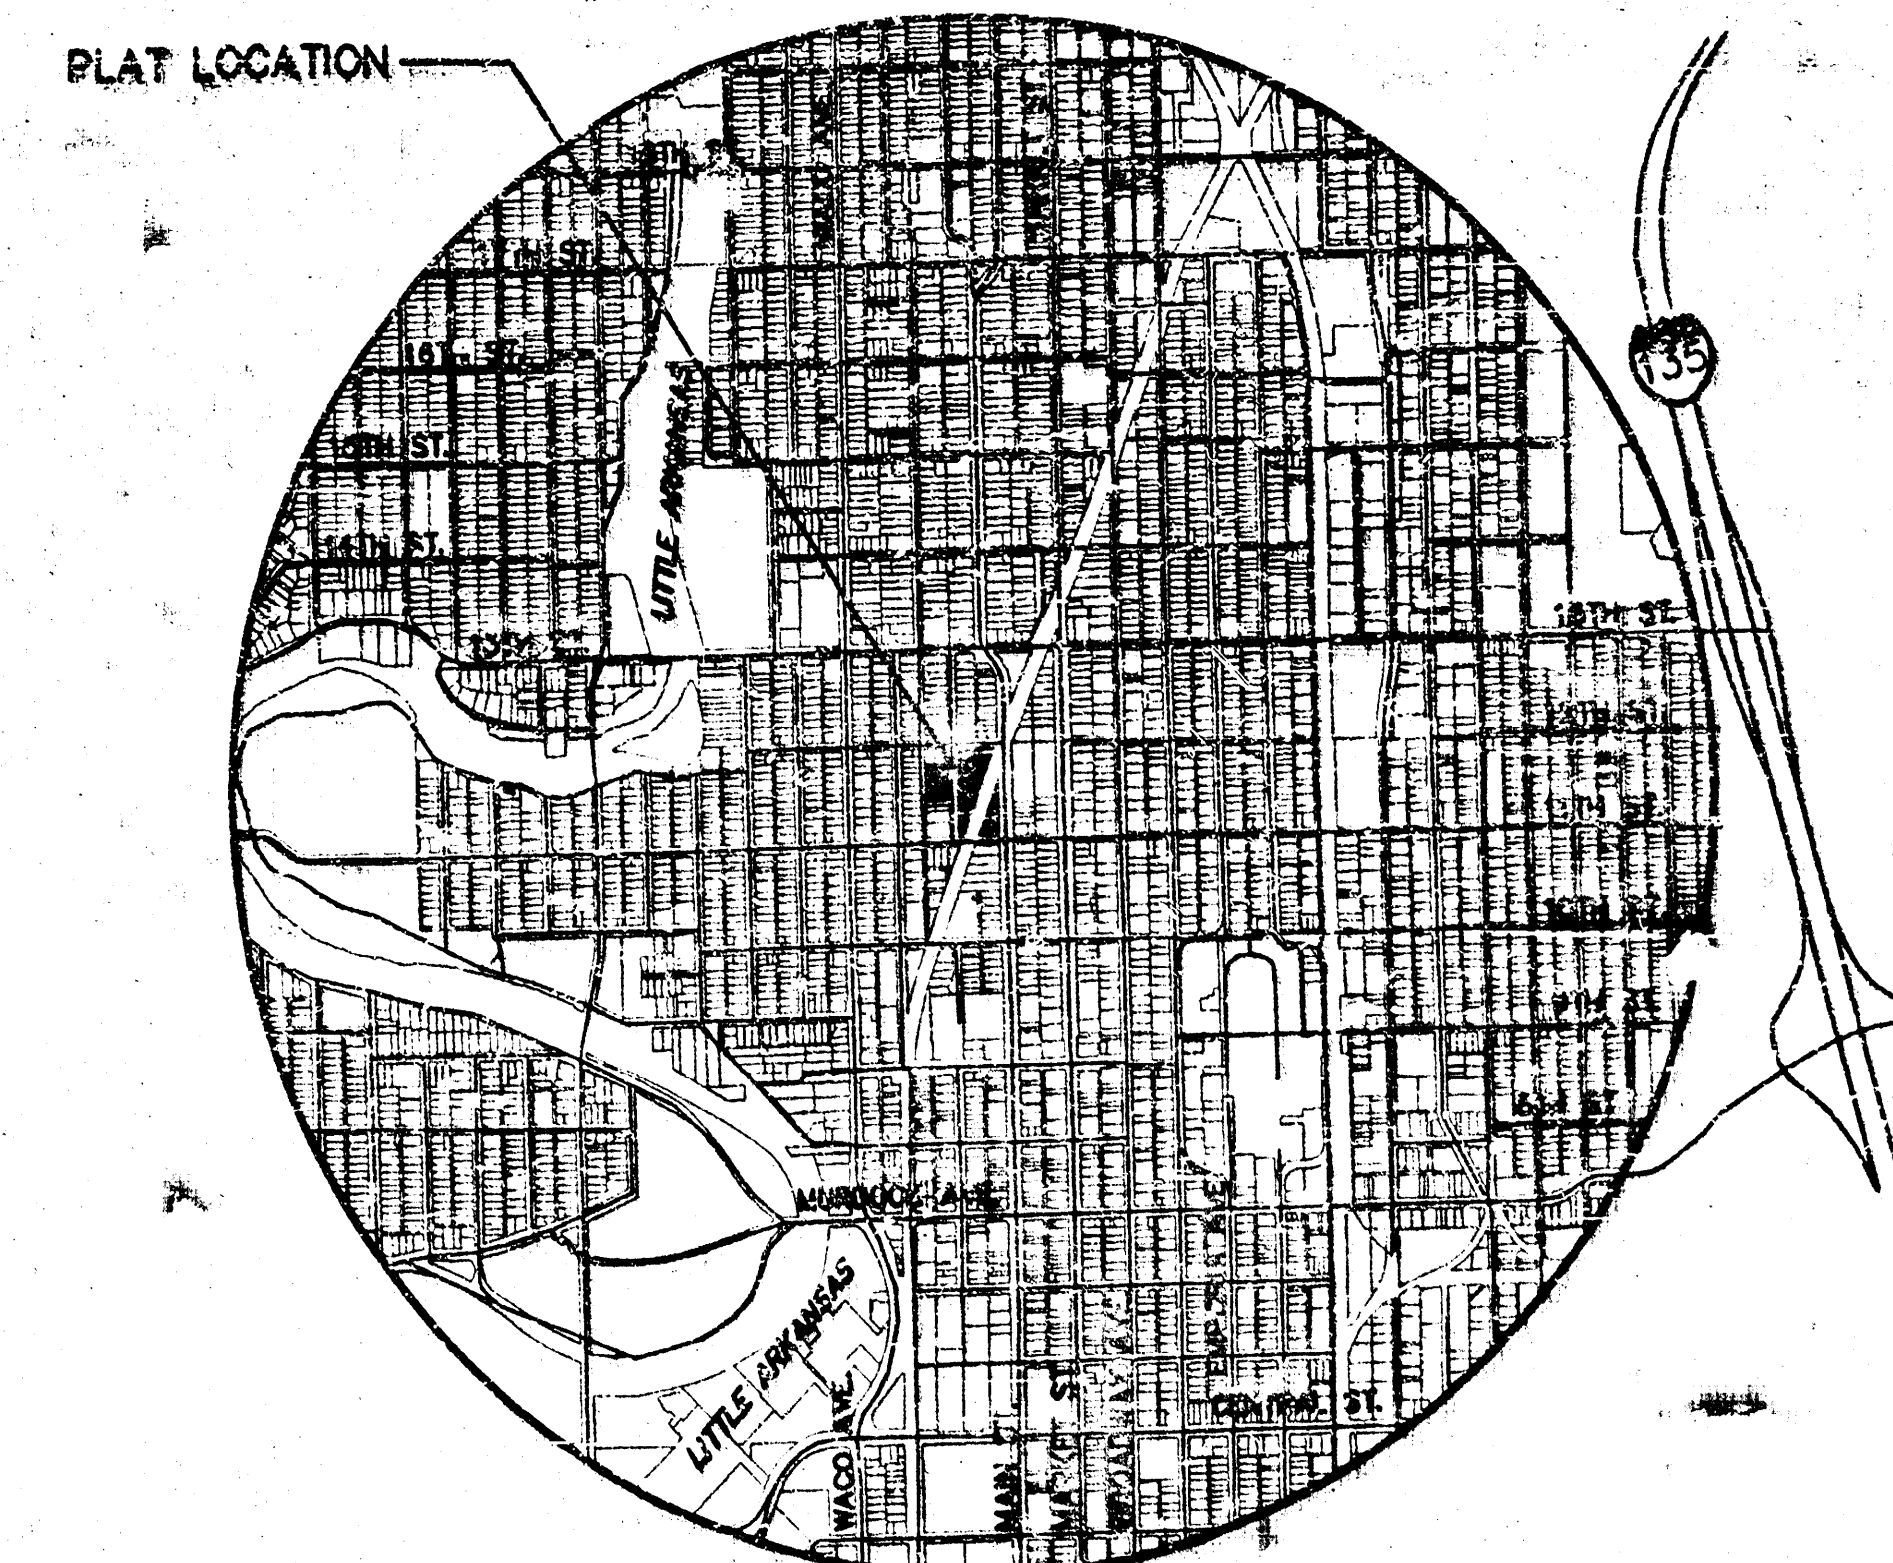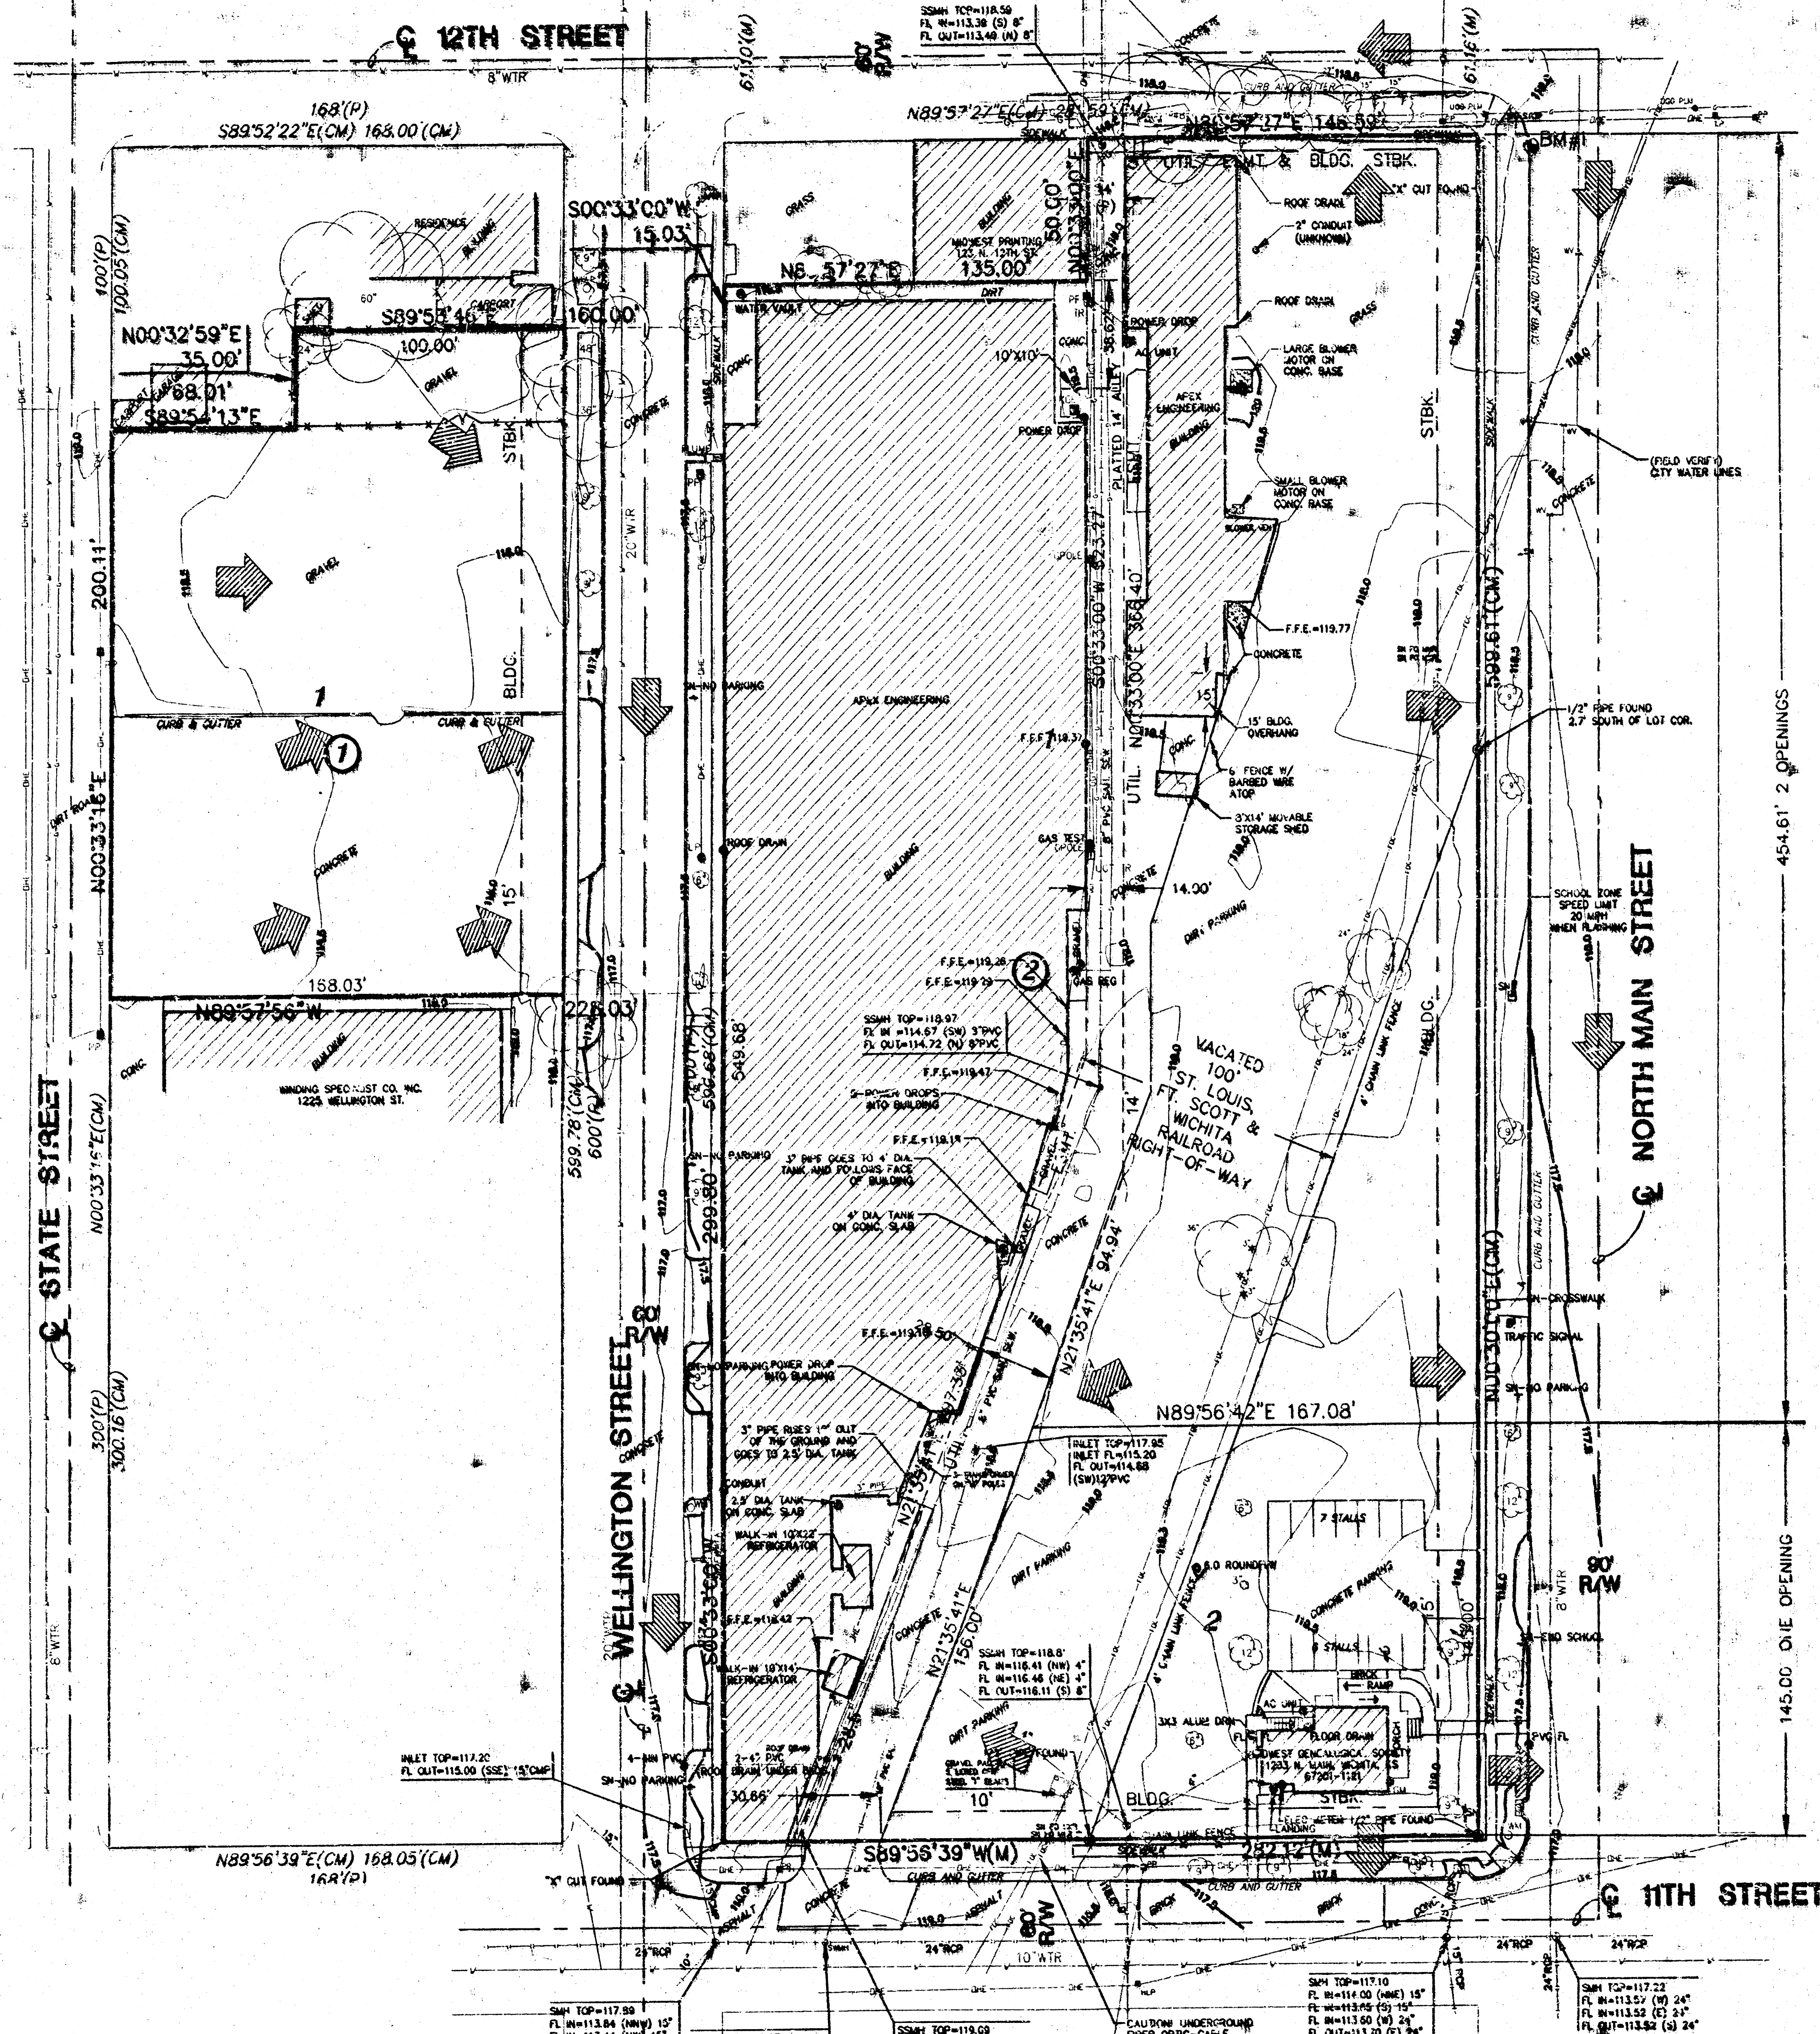

VICINITY MAP

LEGEND

- | | |
|---|---|
| • - GAS METER | • - POLE |
| • - YARD LIGHT | • - GATE |
| • - ELECTRIC MANHOLE | • - TRAFFIC SIGNAL MANHOLE |
| • - SIGNAL LIGHT | • - SPRINKLER HEAD |
| • - CONIFEROUS TREE & DIAMETER | • - WALL |
| • - DECIDUOUS TREE & DIAMETER | • - LIGHT POLE |
| • - SIGN | • - FIRE HYDRANT |
| • - IRON BAR | • - WATER VALVE |
| • - BUSH | • - WATER METER |
| • - POWER POLE AND GUY ANCHOR | • - IRRIGATION CONTROL VALVE |
| • - ELECTRIC BOX | • - GRATE INLET |
| • - SEWER CLEAN OUT | • - TELEPHONE RISER |
| • - FENCE | • - INLET |
| • - BENCHMARK | • - STORM SEWER PIPE |
| • - STORM WATER MANHOLE | • - WATER LINE |
| • - SANITARY SEWER MANHOLE | • - SANITARY SEWER LINE |
| • - TELEPHONE MANHOLE | • - GAS LINE |
| • - SECTION CORNER | • - TELEPHONE LINE |
| • - 5/8" REBAR/ANKE | • - UNDERGROUND ELECTRIC LINE |
| • - FOUND PROPERTY CORNER | • - OVERHEAD TELEPHONE |
| • - MEASURED DISTANCE | • - OVERHEAD ELECTRIC |
| • - PLATTED DISTANCE | • - UNDERGROUND FIBER OPTIC CABLE |
| • - CALCULATED DISTANCE FROM FIELD MEASUREMENTS | • - PEOPLES NATURAL GAS PIPELINE MARKER |

NOTE

Water line location and sizes are from records.

MKEC
ENGINEERING CONSULTANTS
411 N. WEBB ROAD
WICHITA, KS. 67208
316-684-0300