
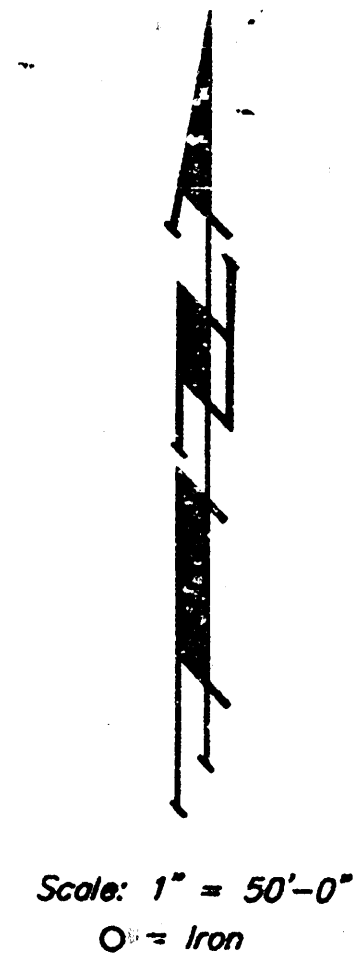


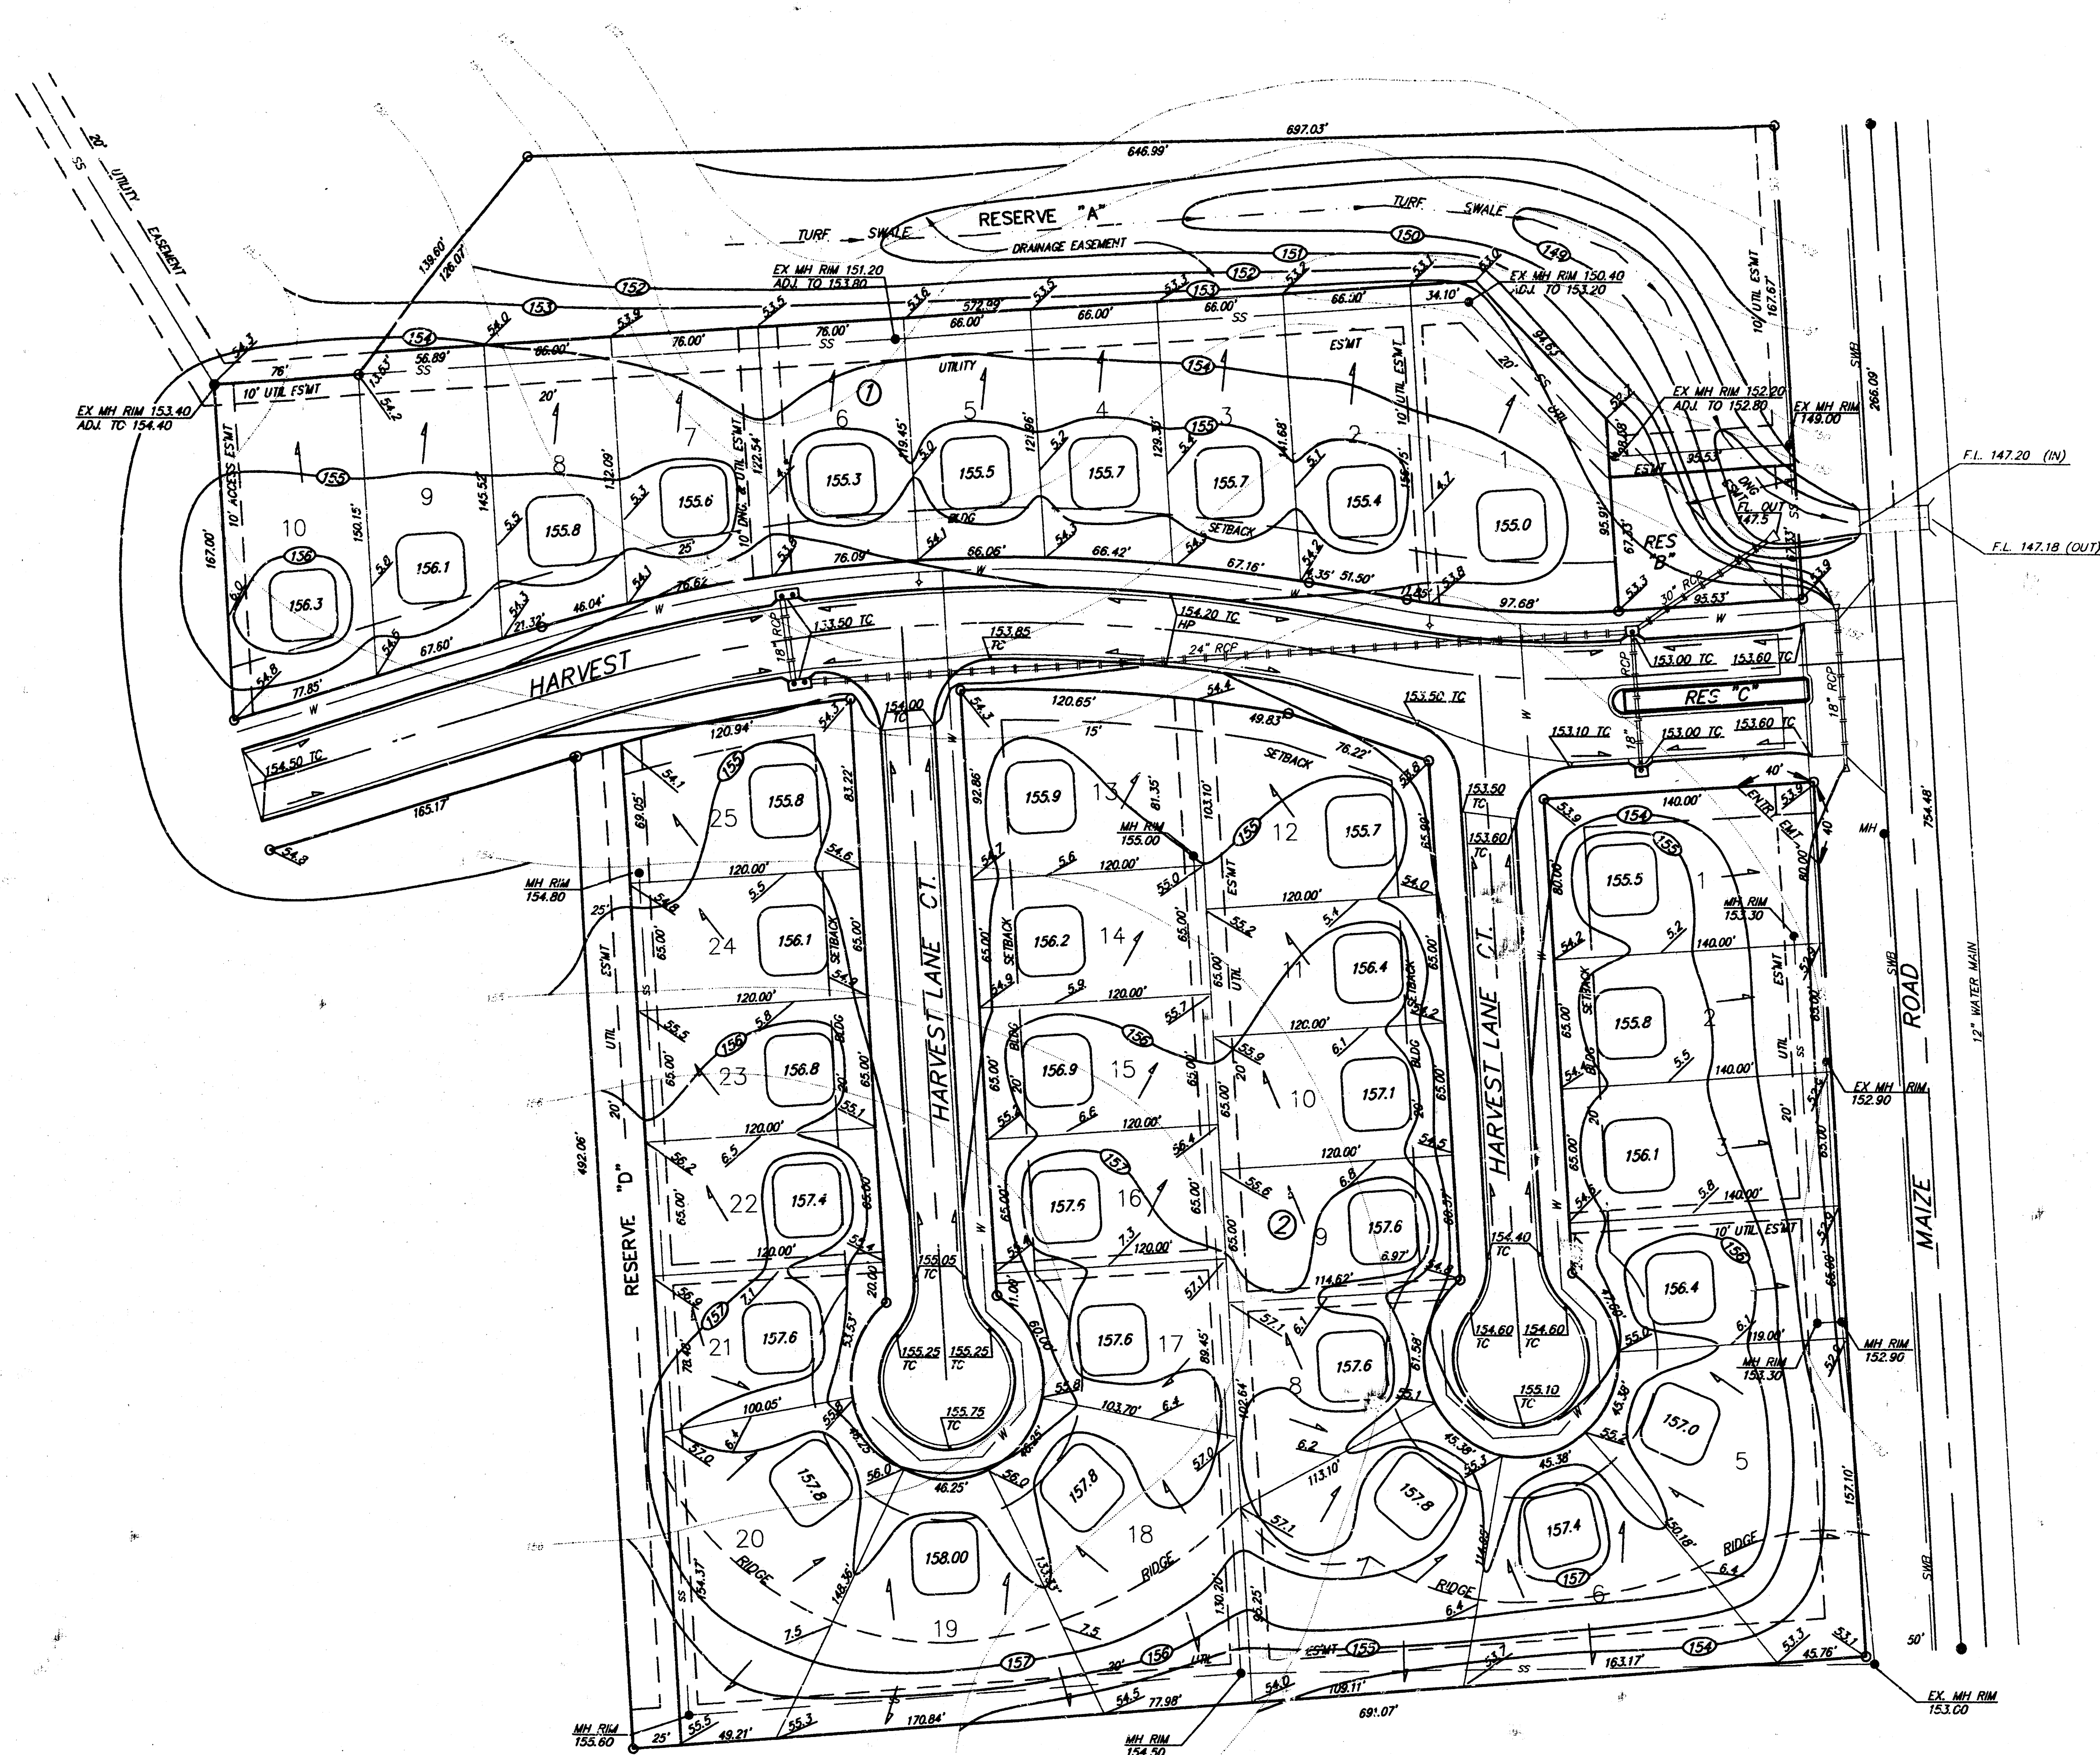

BENCH MARK:
 City Standard Disc, 32" N. and 38" E.
 of S.E. Corner NW1/4 Sec. 18, 27S, 1W
 Elevation = 152.28 City Datum
 Elevation = 1339.68 MSL

MINIMUM BUILDING PAD ELEVATION:
 Lowest Opening Elevation to Structure
 154.00 City Datum
 Lots 1, 2, 3, 4, 5, 6, 7, 8, 9 & 10: Blk 1

NOTE:
 Minimum Garage Floor Elevation
 are Shown on the Plan.
 Contractor to set Finish Floor Elevations.
 Contour Elevations Shown are for Graphic
 Representation of Drainage Concept.
 Spot Elevations Shall take Precedence
 over Contour Lines.

**APPROVED
 DRAINAGE PLAN**

ARLINGTON PLACE ADDITION LOT GRADING PLAN			
 BAUGHMAN COMPANY P. A. ENGINEERING & SURVEYING 316/282-7271 • 315 ELLIS • WICHITA, KANSAS 67211			
PROJECT NUMBER			SHEET
DESIGN P.J.M.			1
DRAWN P.J.M.			OF
UTIL. CHECK'D DATE JULY 91			1
SCALE 1"=50'-0"			

FILMED FROM THE BEST
 AVAILABLE COPY.....