
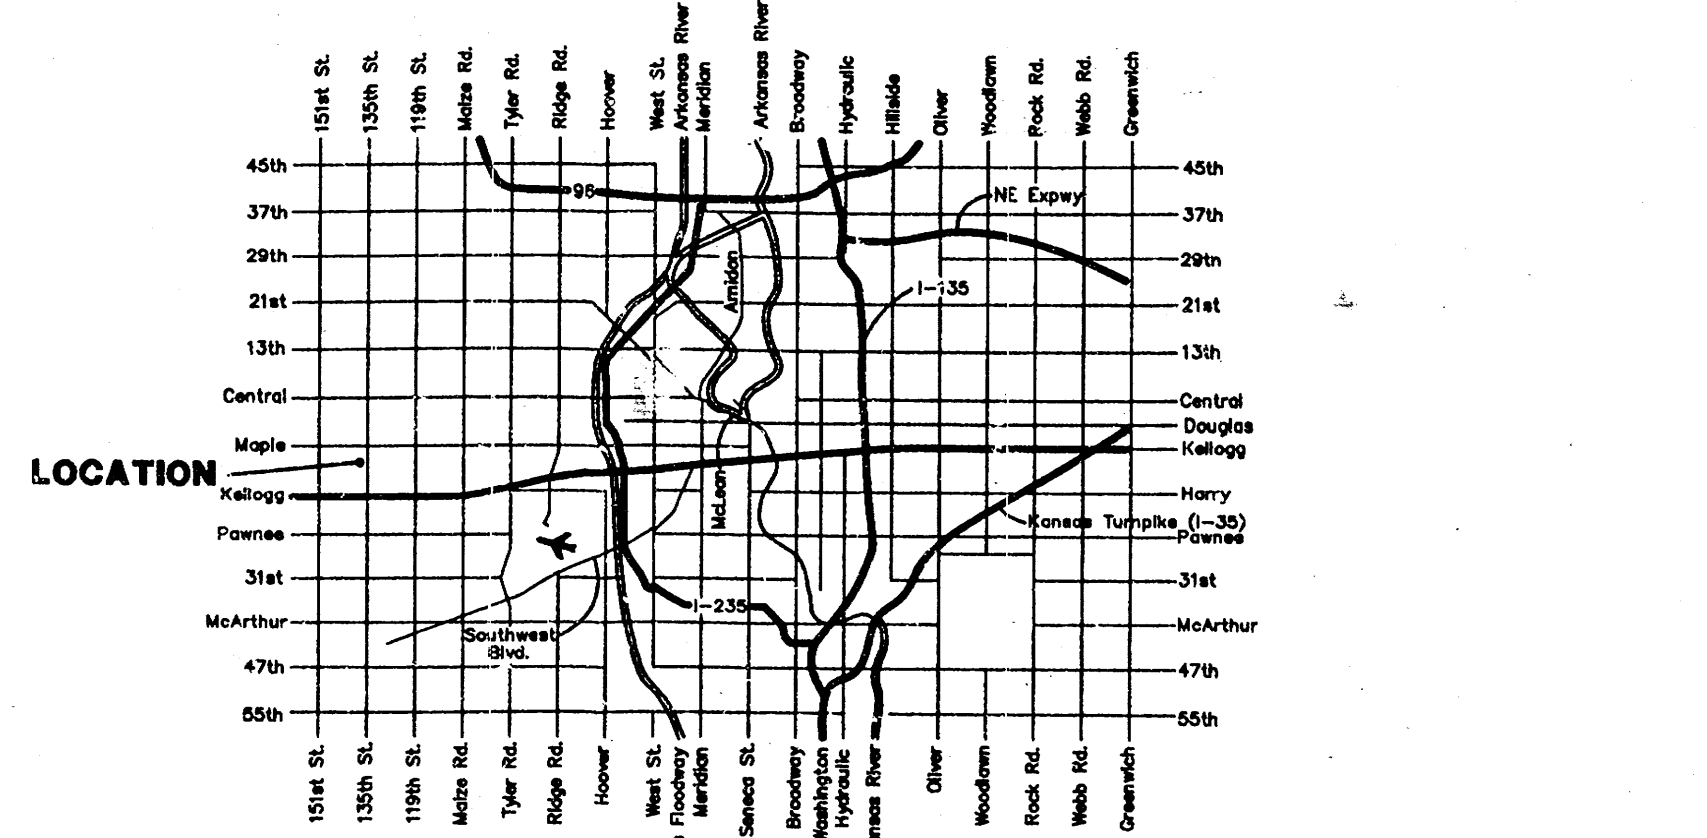


DRAINAGE PLAN

AUBURN HILLS CLUBHOUSE ADDITION

WICHITA, SEDGWICK COUNTY, KANSAS

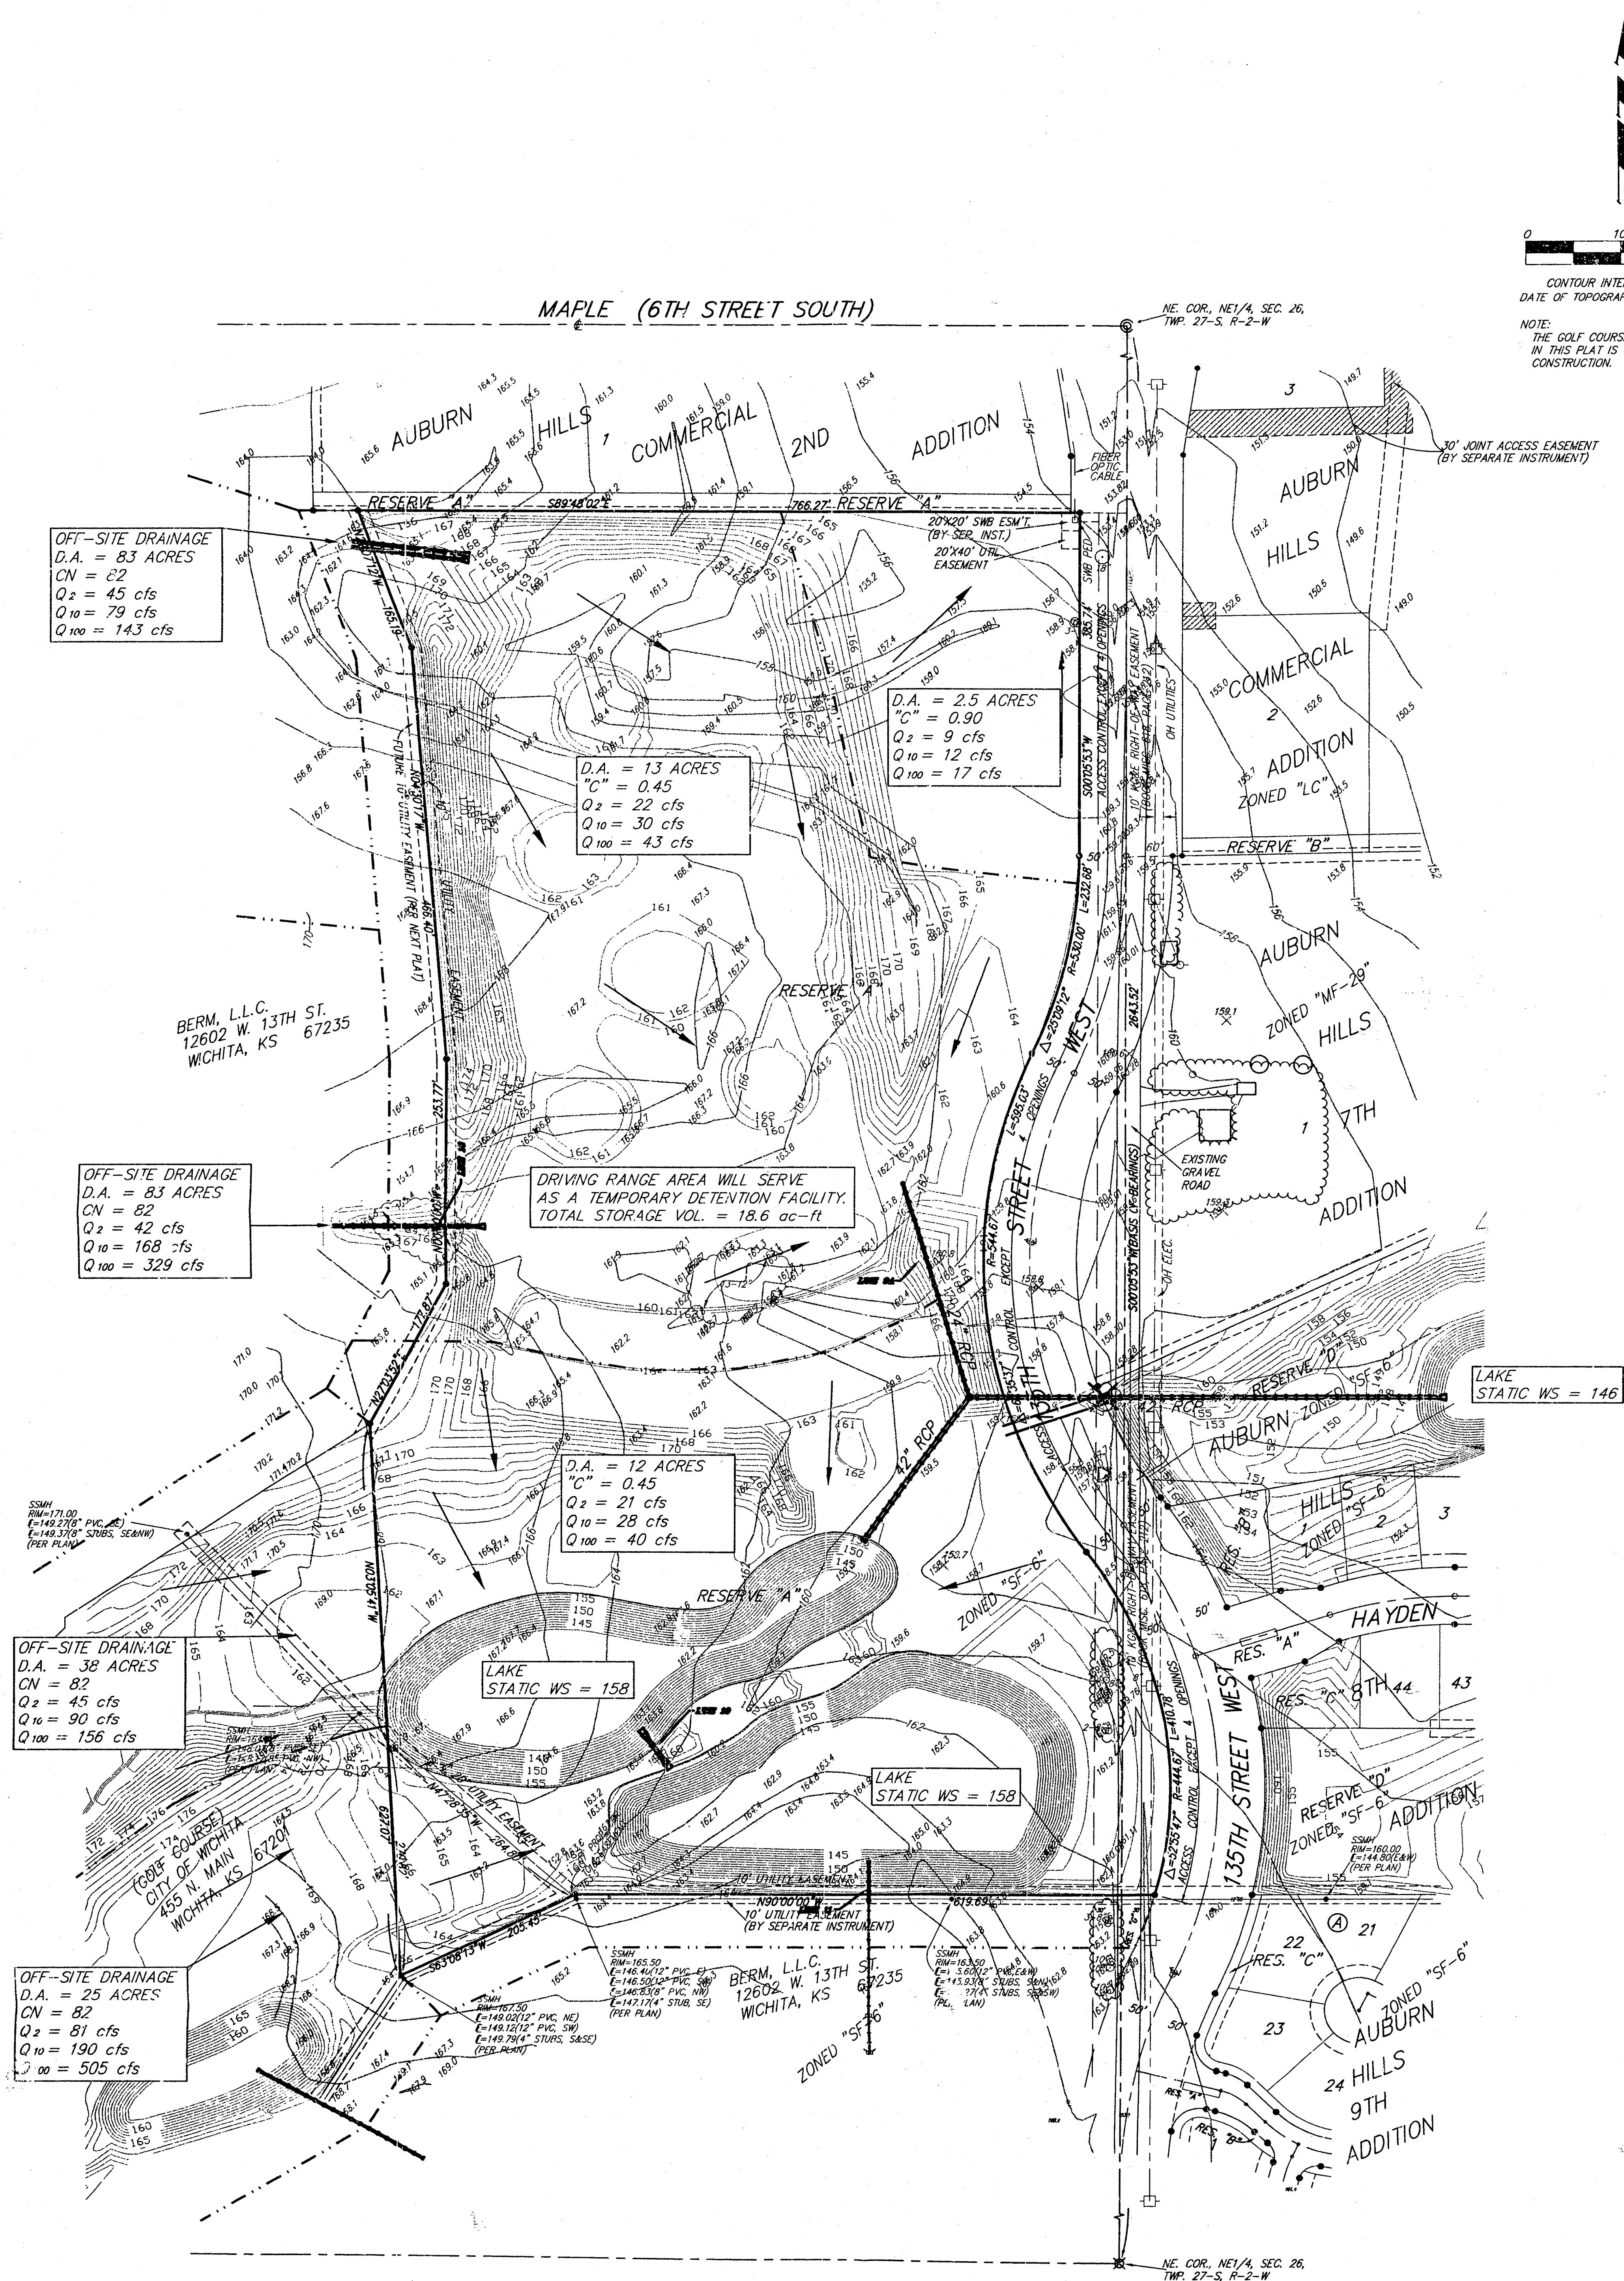

Pond Design and Grading by:
DYE DESIGNS INTERNATIONAL
550 East Yale Avenue
Denver, CO 80222

Additional Grading by:
Randel Steiner

NOTE: The proposed drainage plan provided herein is a generally defined plan to follow for design. It is recognized and assumed that upon the final design of parking and storm sewer improvements within this plat that the designer will modify or alter the general drainage plan as necessary in order to implement the installation of the improvements to obtain the most economical design and construction possible.

12 FEB 1999

BAUGHMAN COMPANY P.A.
ENGINEERING, SURVEYING, & PLANNING
216-262-7271 • 315 ELLIS • WICHITA, KANSAS 67211
P:\PLAT\2001\2001-001\2001-001.DWG