


FOUR CORNER LOT GRADING PLAN
BALTHROP 4TH ADDITION
TO WICHITA, SEDGWICK COUNTY, KANSAS

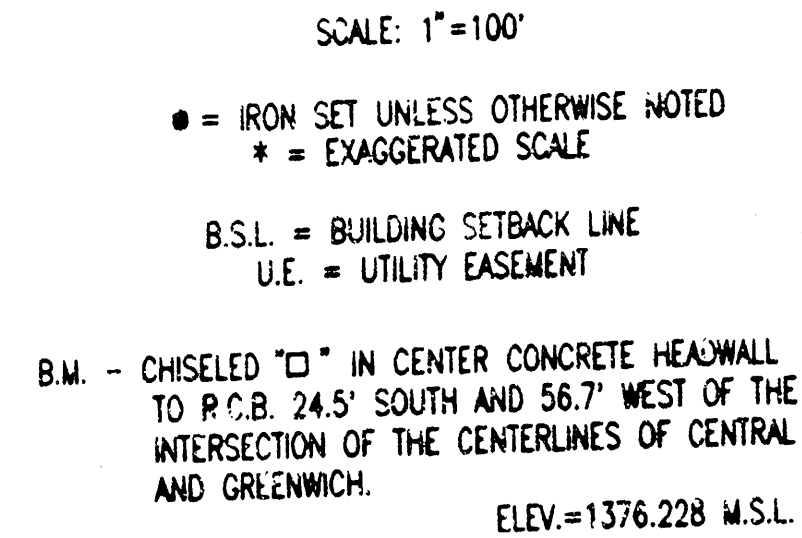

LEGEND

Legend

ELEVATION (ADD 1300 FOR M.S.L. DATUM)
* MATCH EXISTING ELEVATION
TC TOP OF CURB ELEVATION
HP HIGH POINT
VO VIEW-OUT BASEMENT LOT
WO WALK-OUT BASEMENT LOT
FVO POSSIBLE VIEW-OUT BASEMENT LOT
PWO POSSIBLE WALK-OUT BASEMENT LOT
X RANCH BASEMENT LOT
■ STORM WATER SEWER
→ FLOW DIRECTION

Minimum Pad Elevations (Lowest Openings)

$a = 1370.0$ M.S.L.
 $b = 1367.5$ M.S.L.
 $c = 1363.5$ M.S.L.
 $d = 1364.0$ M.S.L.

DSNR: KEE: OPER: KER SCALE: 1=100.00
10-18-1993 02:16:20 pm

BALTHROP 4th ADDN
APPROVED
MANAGEMENT PLAN

10-18-99 KER