


VICINITY MAP

BAREFOOT BAY 3RD ADDITION

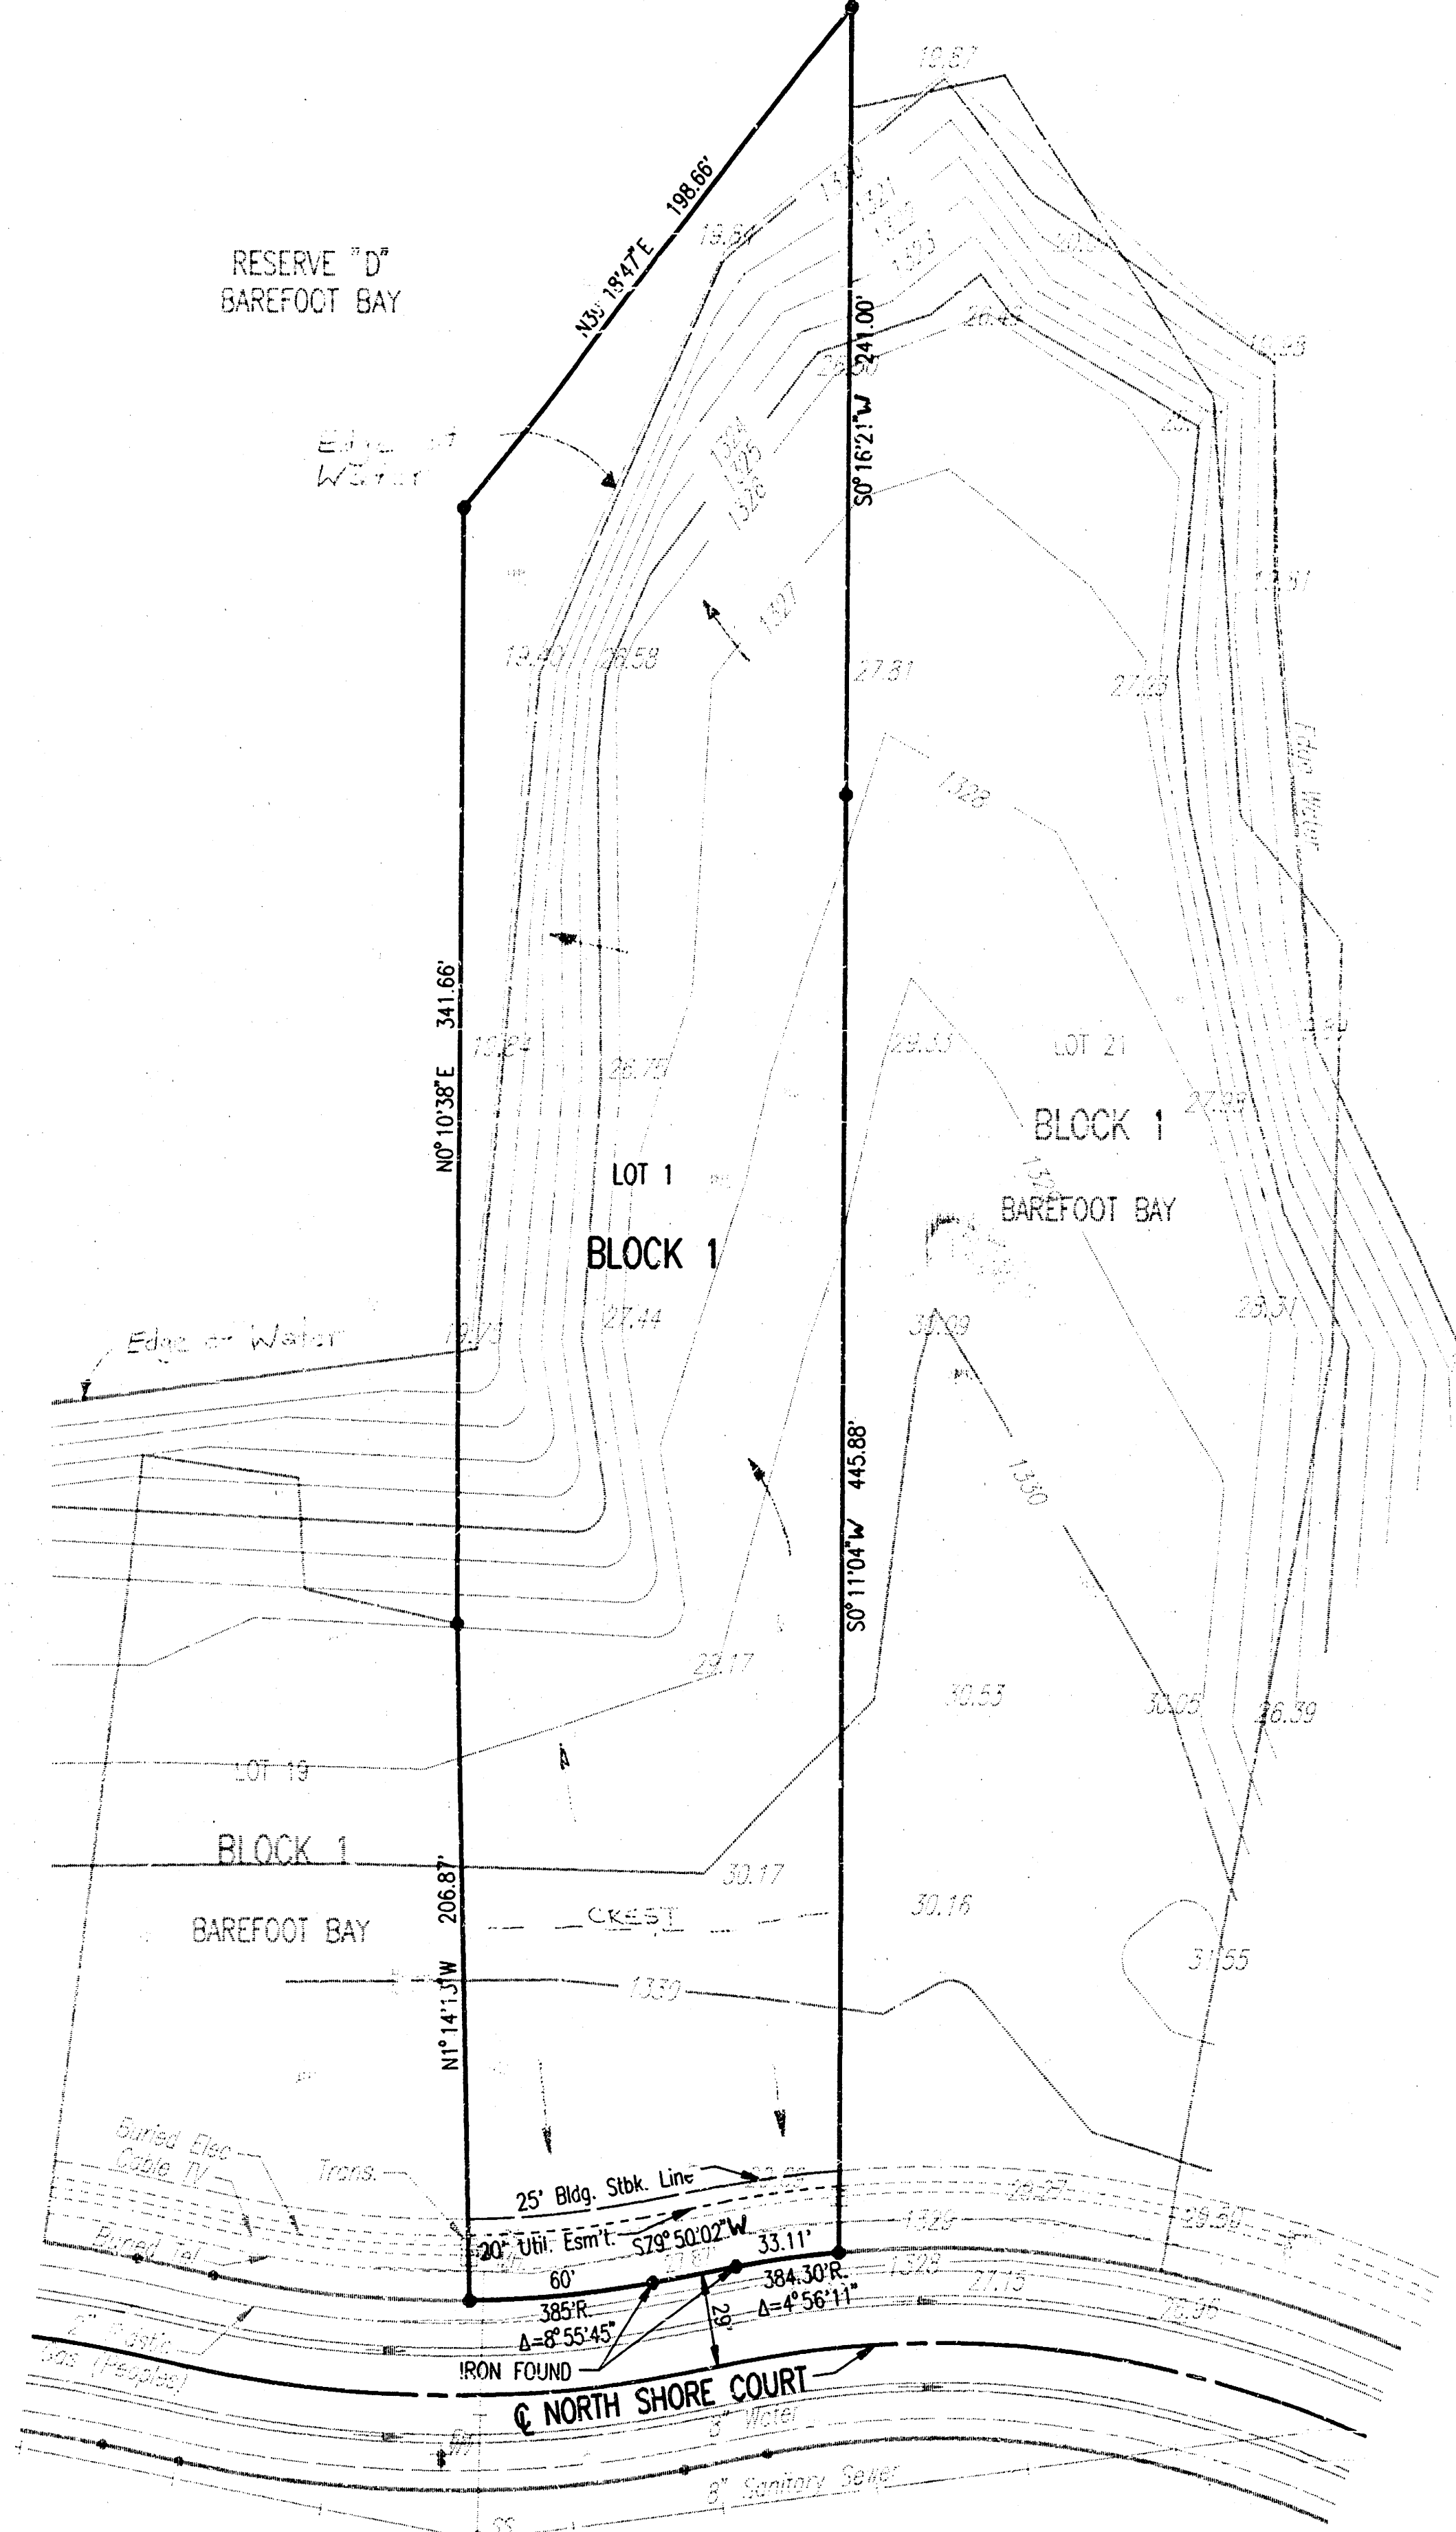

SCALE: 1"=50'

● = IRON SET

B.M. #1: HOOVER AND 21ST STREET NORTH, CITY OF WICHITA BENCH
MARK DISC, 30 FEET NORTH AND 37 FEET EAST OF THE
INTERSECTION OF THE CENTERLINES OF BOTH.
ELEV.=139.991 CITY DATUM
ELEV.=1327.17 M.S.L.

B.M. #2: CHISELED "G" NE CORNER 3-47'x3' RCB BRIDGE ON RIDGE
ROAD 175' NORTH OF SE CORNER, NE 1/4, SEC. 4,
T27S, R1W.

ELEV.=138.46 CITY DATUM
ELEV.=1325.64 M.S.L.

MINIMUM PAD ELEVATION (LOWEST OPENING) SHALL BE 1325.5 M.S.L.
OR 138.3 CITY DATUM.

LOWEST FLOOR ELEVATION SHALL BE 1325.5 M.S.L. OR 138.3 CITY
DATUM.


