



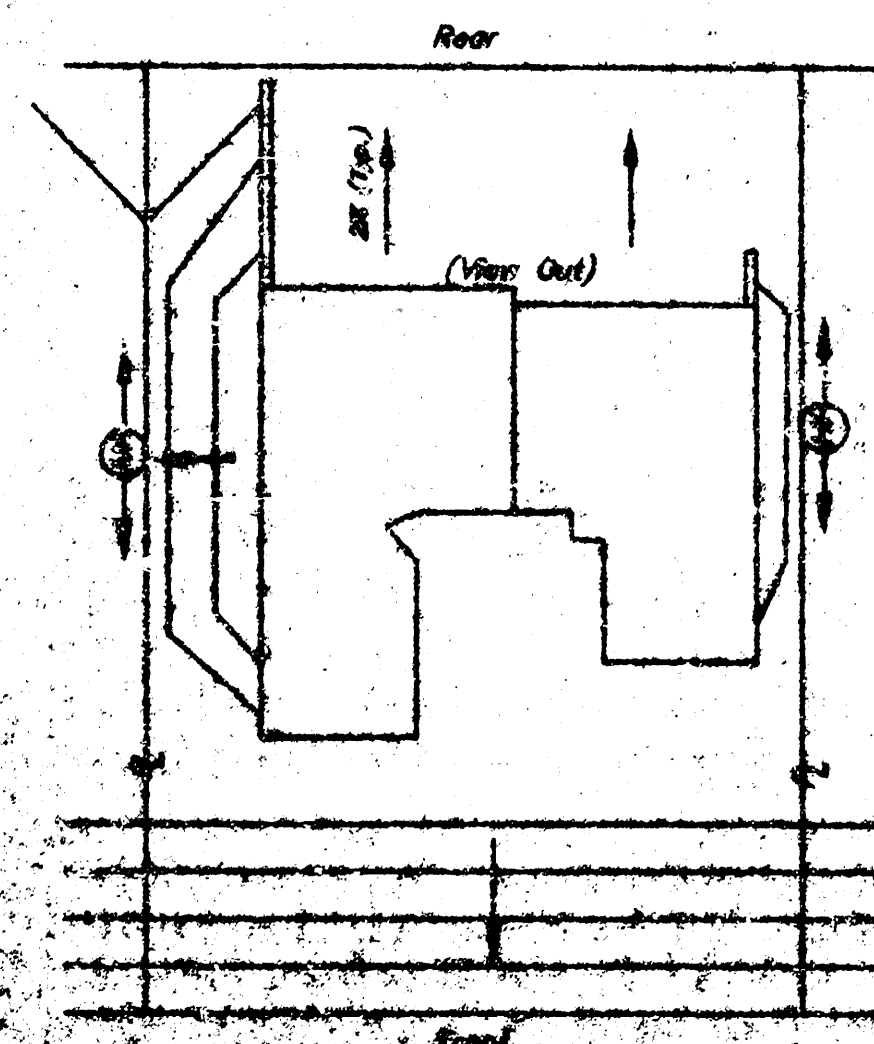

Typical Lot Grading Detail
View Out Lot

BM #1C : Top SW L.P. Anchor Bolt near
S.W. Corner McDonalds
ELEV. 1334.04

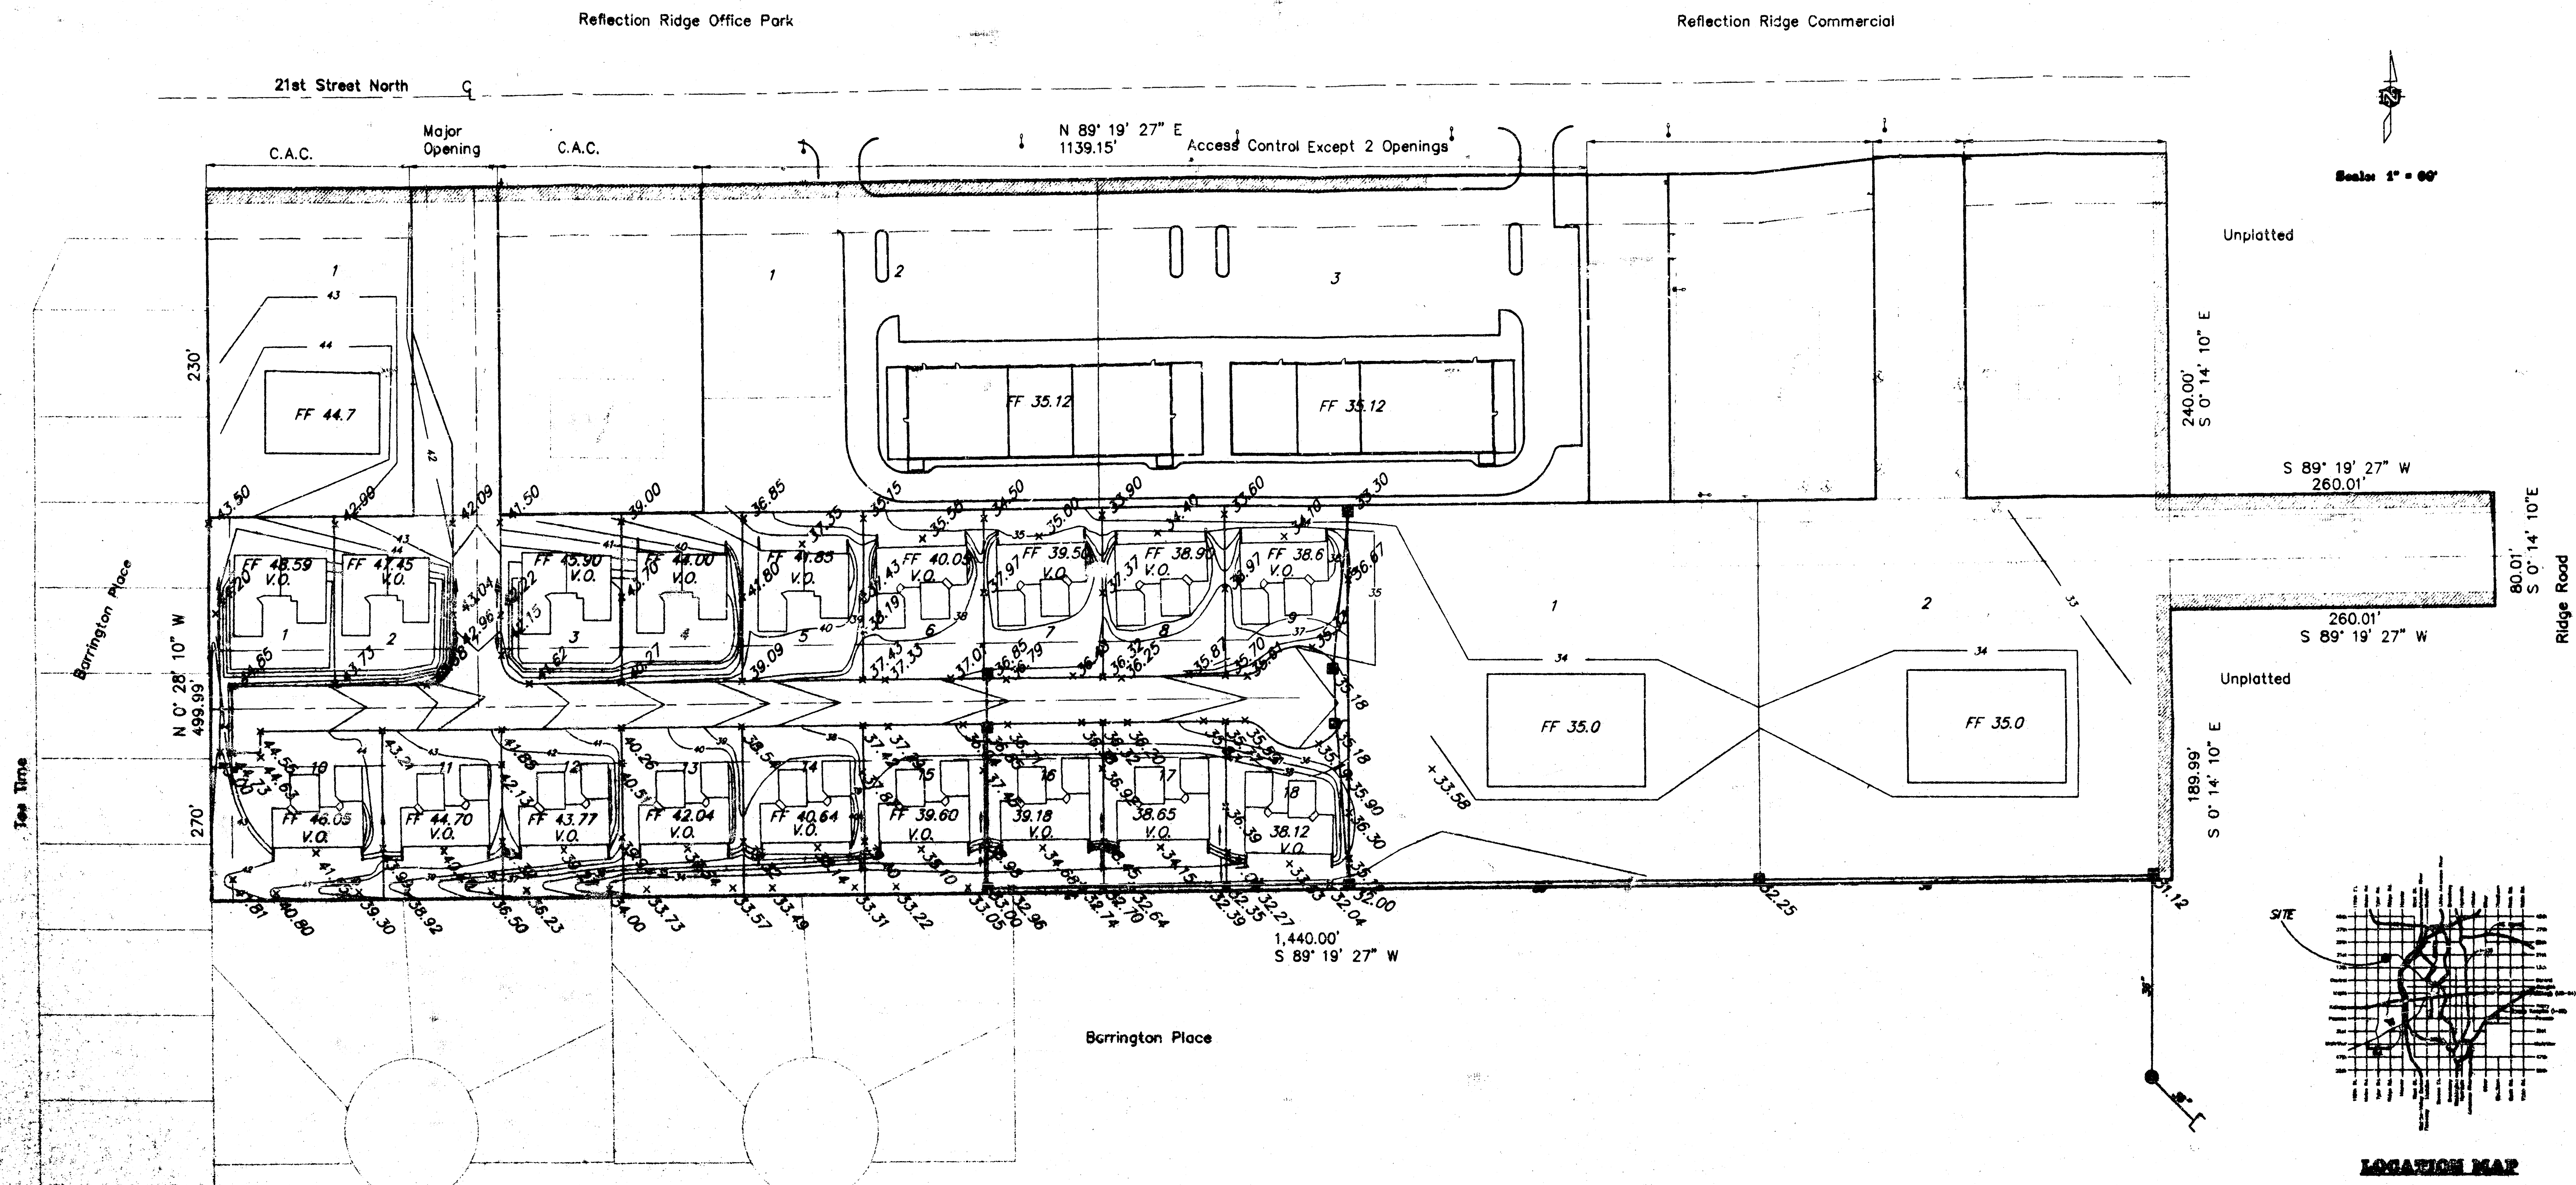

APPROVED
DRAINAGE PLAN

Revised 5-20-88
37249/grading

MILLER
ENGINEERING SERVICES
284 S. Lamar, Suite 210, Wichita, KS 67211
316/262-1391 Fax 316/262-8723

GRADING PLAN
BARRINGTON CORNER COMMERCIAL C.U.P.