


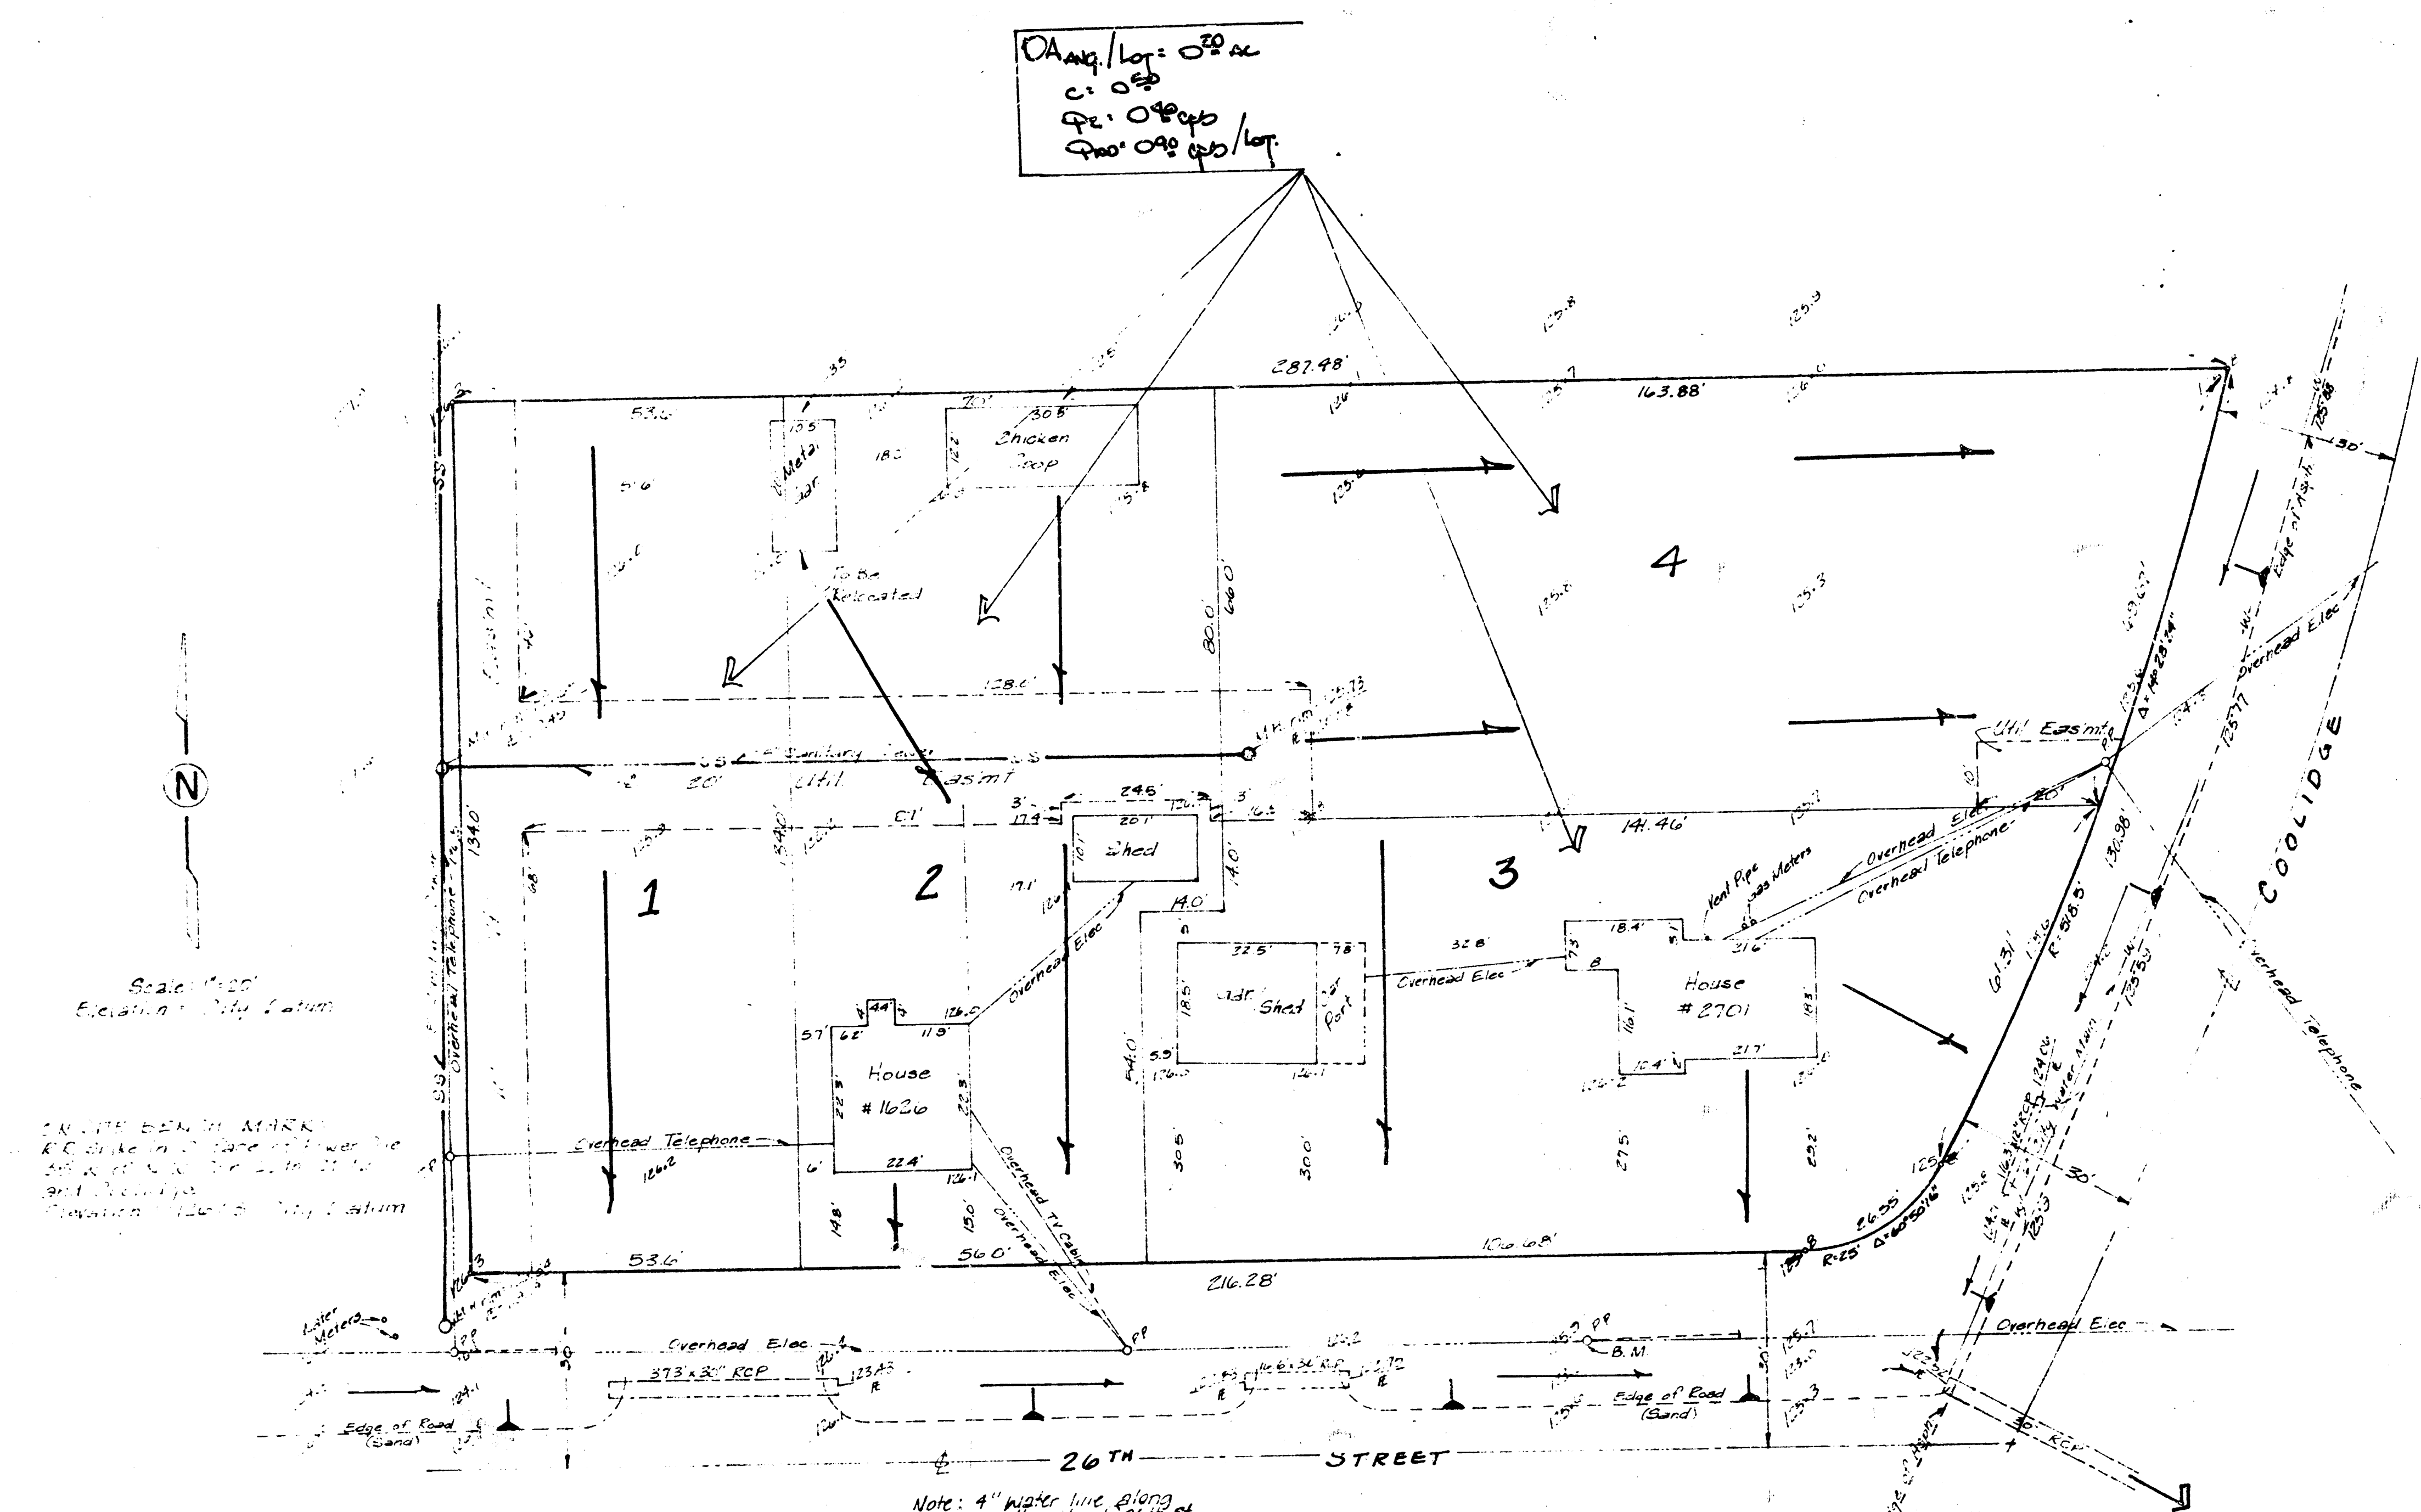

SKETCH PLAT
BAUGHER ADDITION

REPLAT OF LOT 18, GILDER'S RIVERSIDE,
SEDGWICK COUNTY, KANSAS

OWNERS: **EDWARD LEE BAUGHER**
MARJORIE HELEN BAUGHER

DRAINAGE PLAN

- GENERAL NOTES -
The four residential lots will drain to the street and ditches as indicated. Adequate drainage ditches exist along both street and are discharged by a 30" CMP southeasterly across 26th St. Coolidge is presently asphalt mat pavement and 26th St. is sand road. Discharge to both ditches will be thru drives or flumes as necessary.

ED BAUGHMAN COMPANY, P.A.
SURVEYING & ENGINEERING
316 262-7271 • 330 LAURA • WICHITA, KANSAS 67211

DEC. 13, 1985