



BENT TREE SECOND ADDITION
(Drainage)

FILMED FROM THE BEST
AVAILABLE COPY

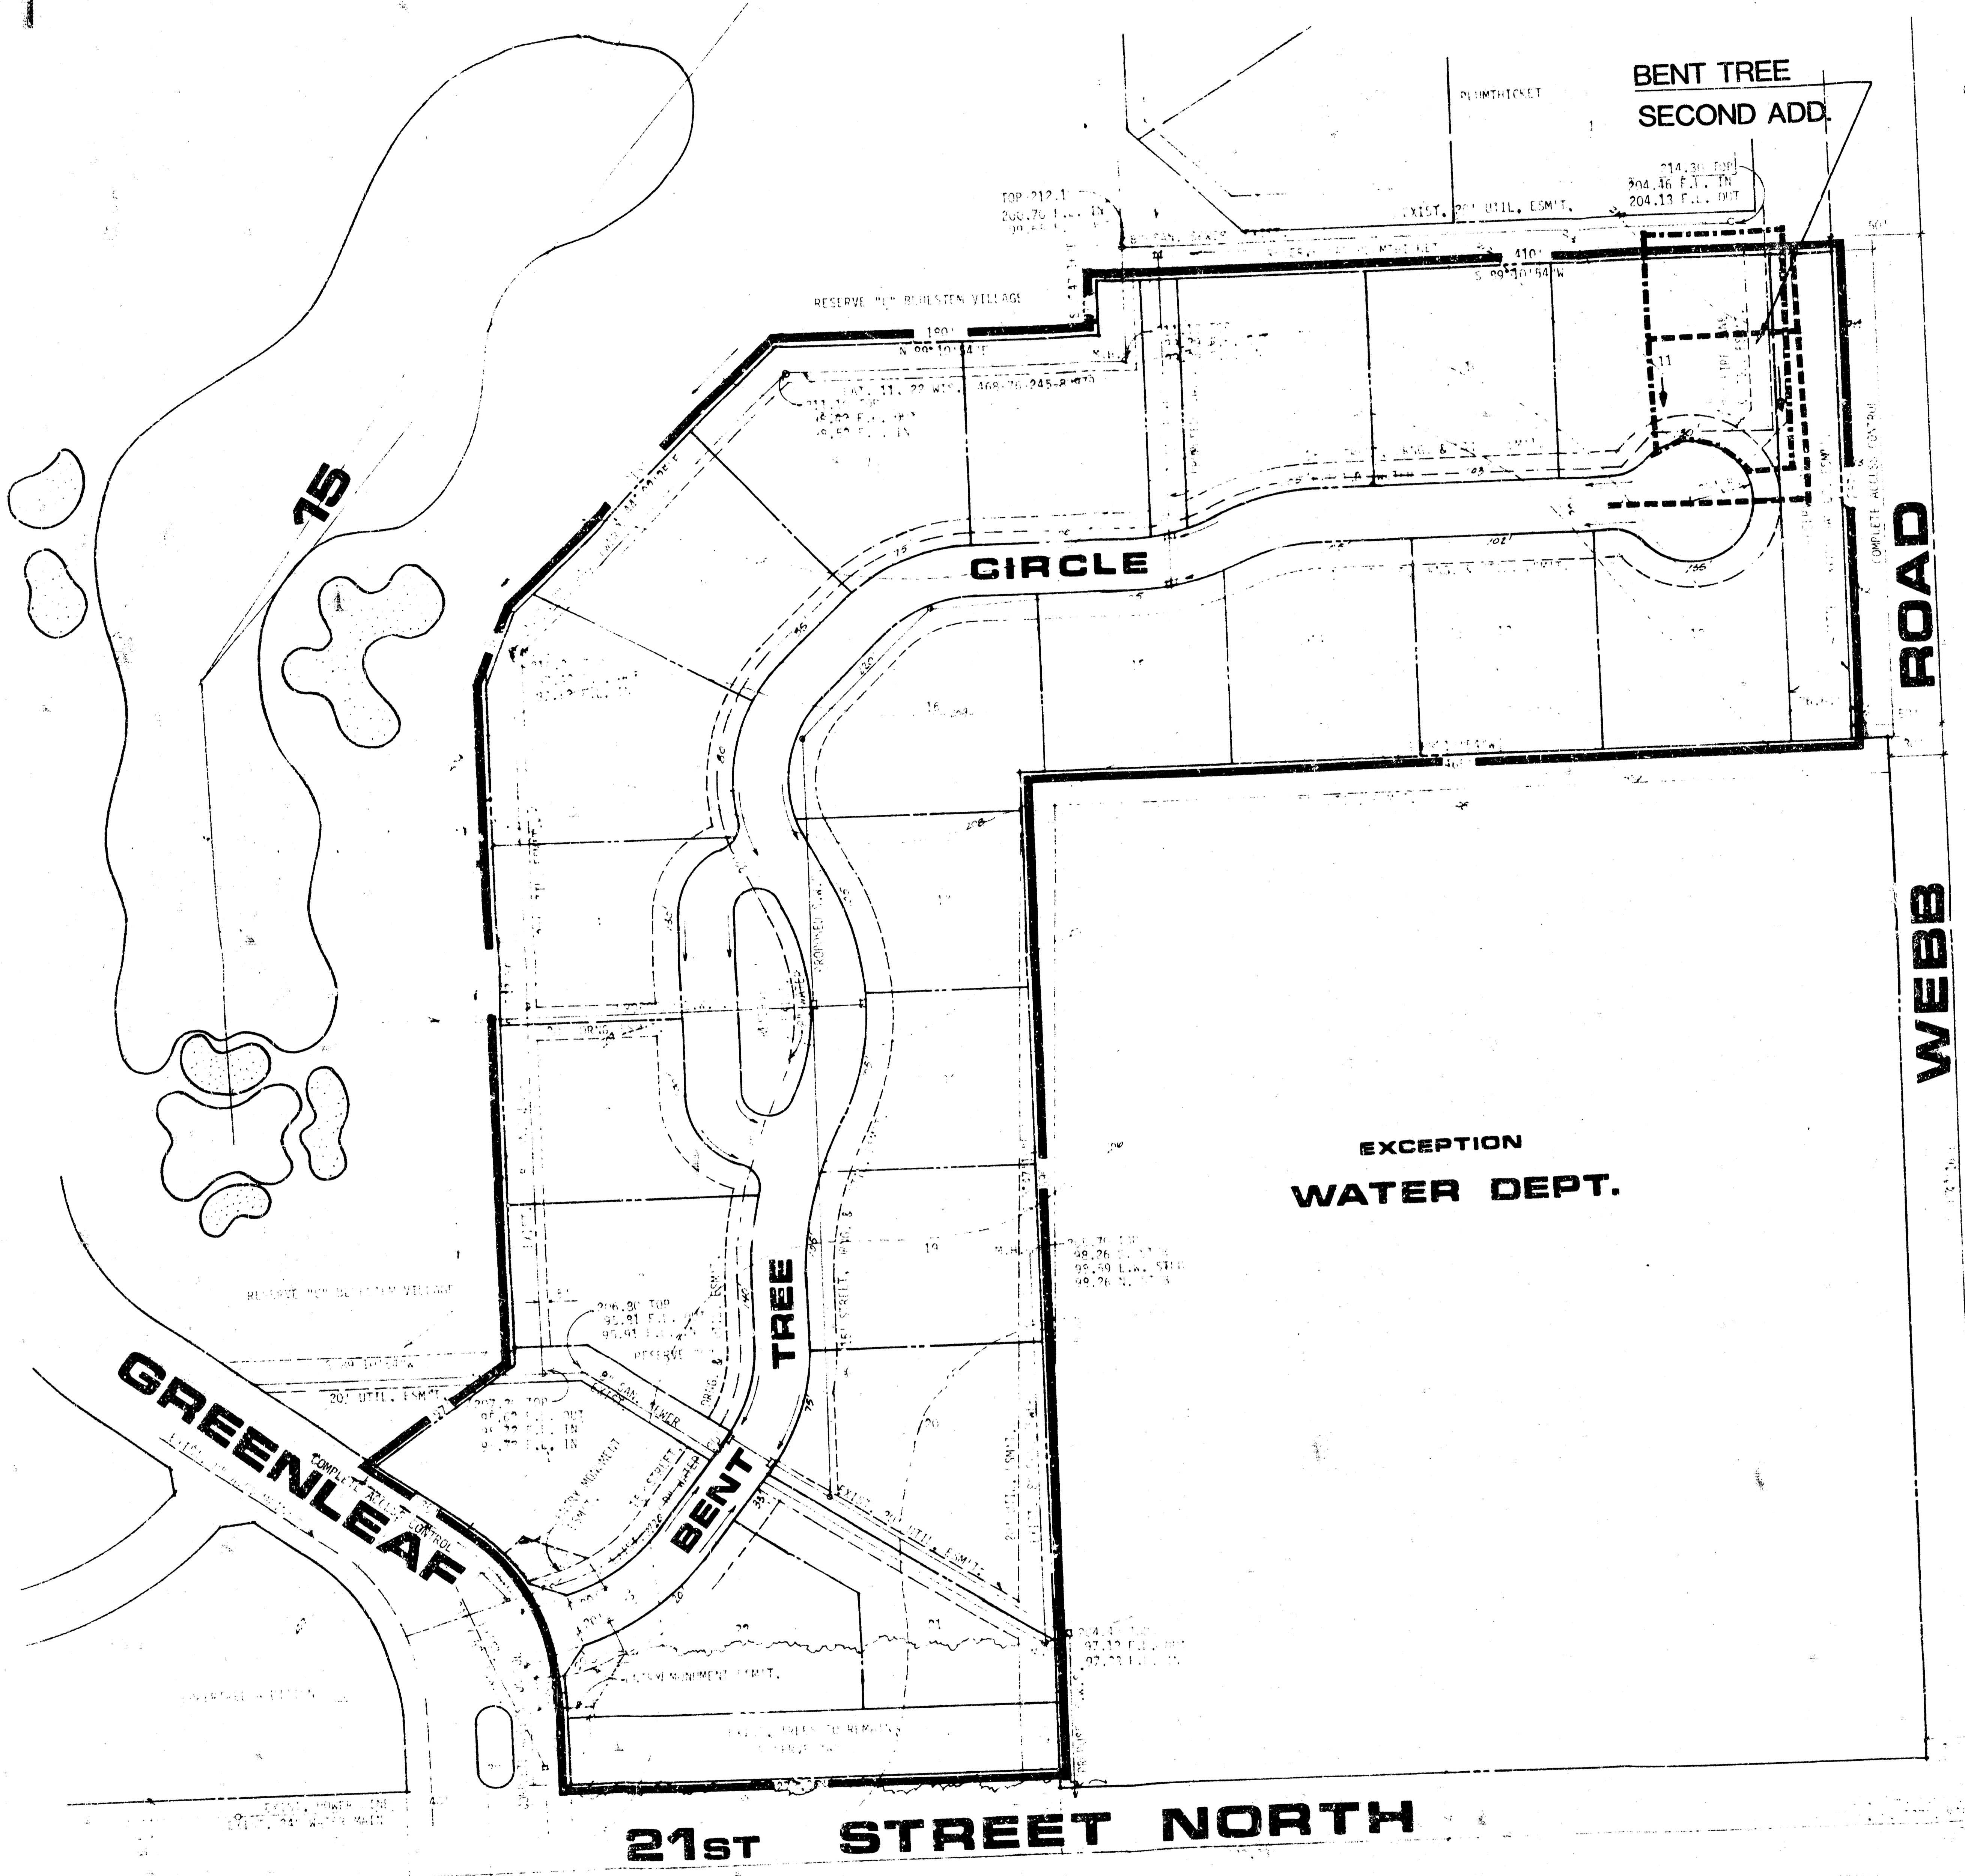

DRAINAGE PLAN

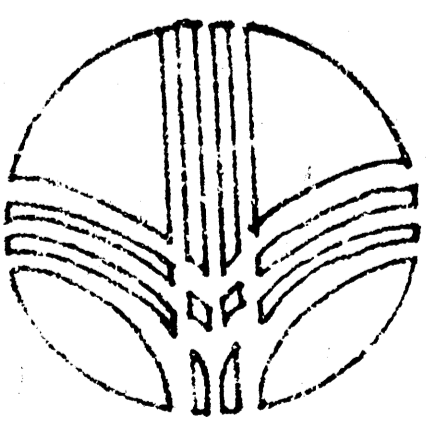

BENT TREE
SECOND ADDITION



MID-KANSAS ENGINEERING CONSULTANTS PA
3500 N. ROCK ROAD
BUILDING 800
WICHITA, KANSAS 67208 682-6561