
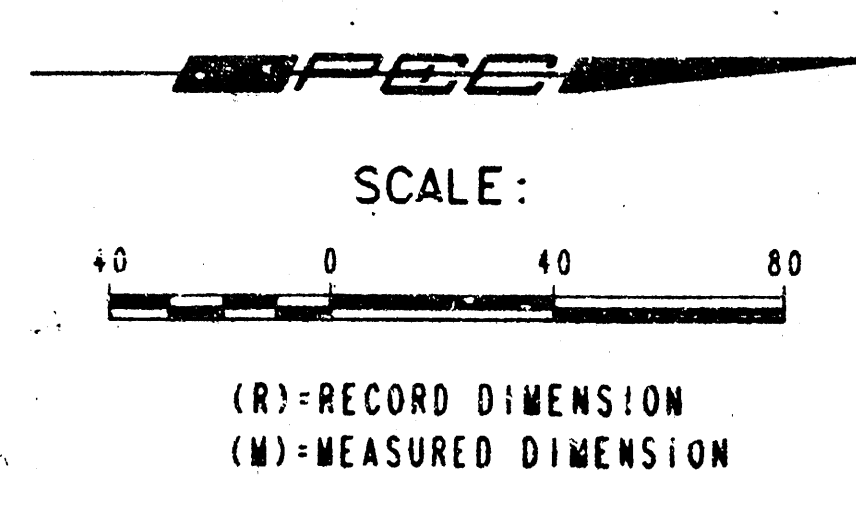
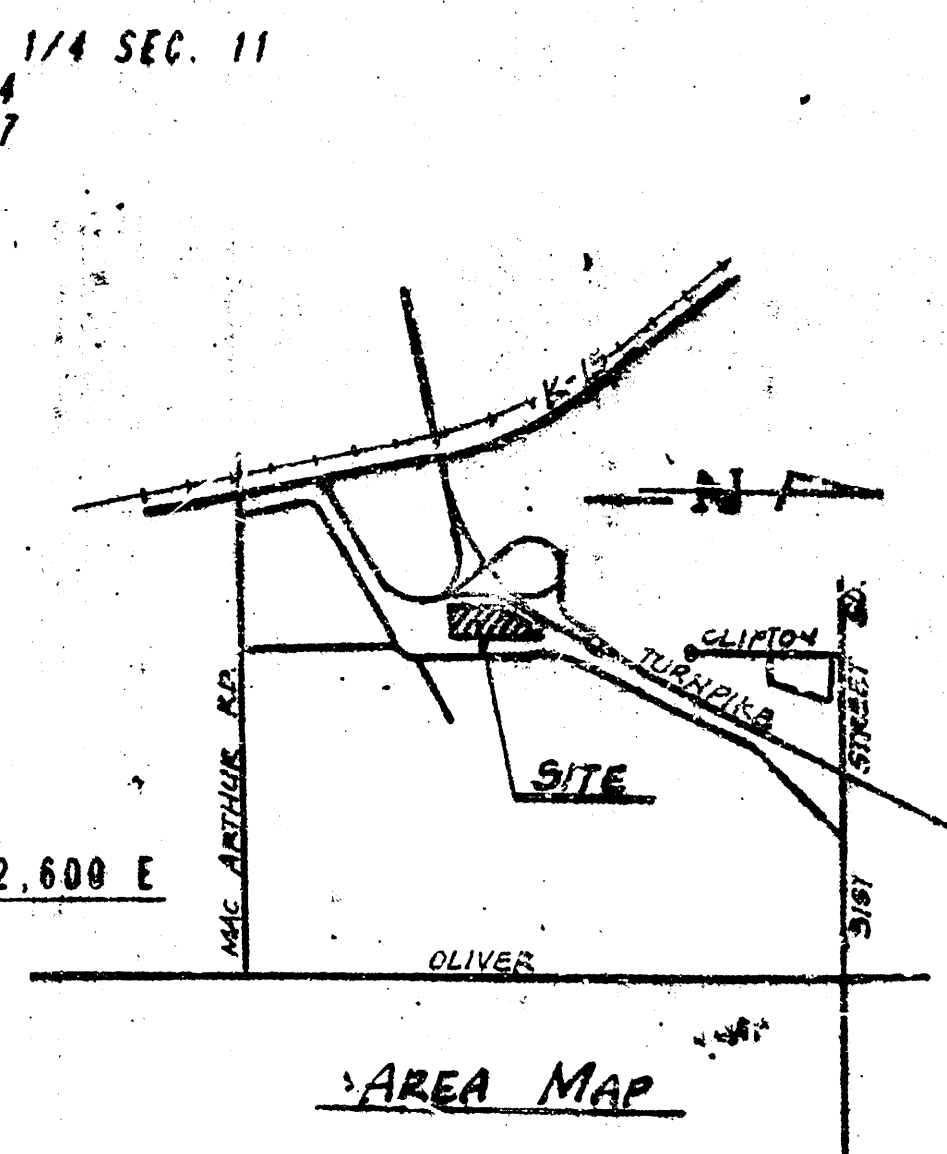


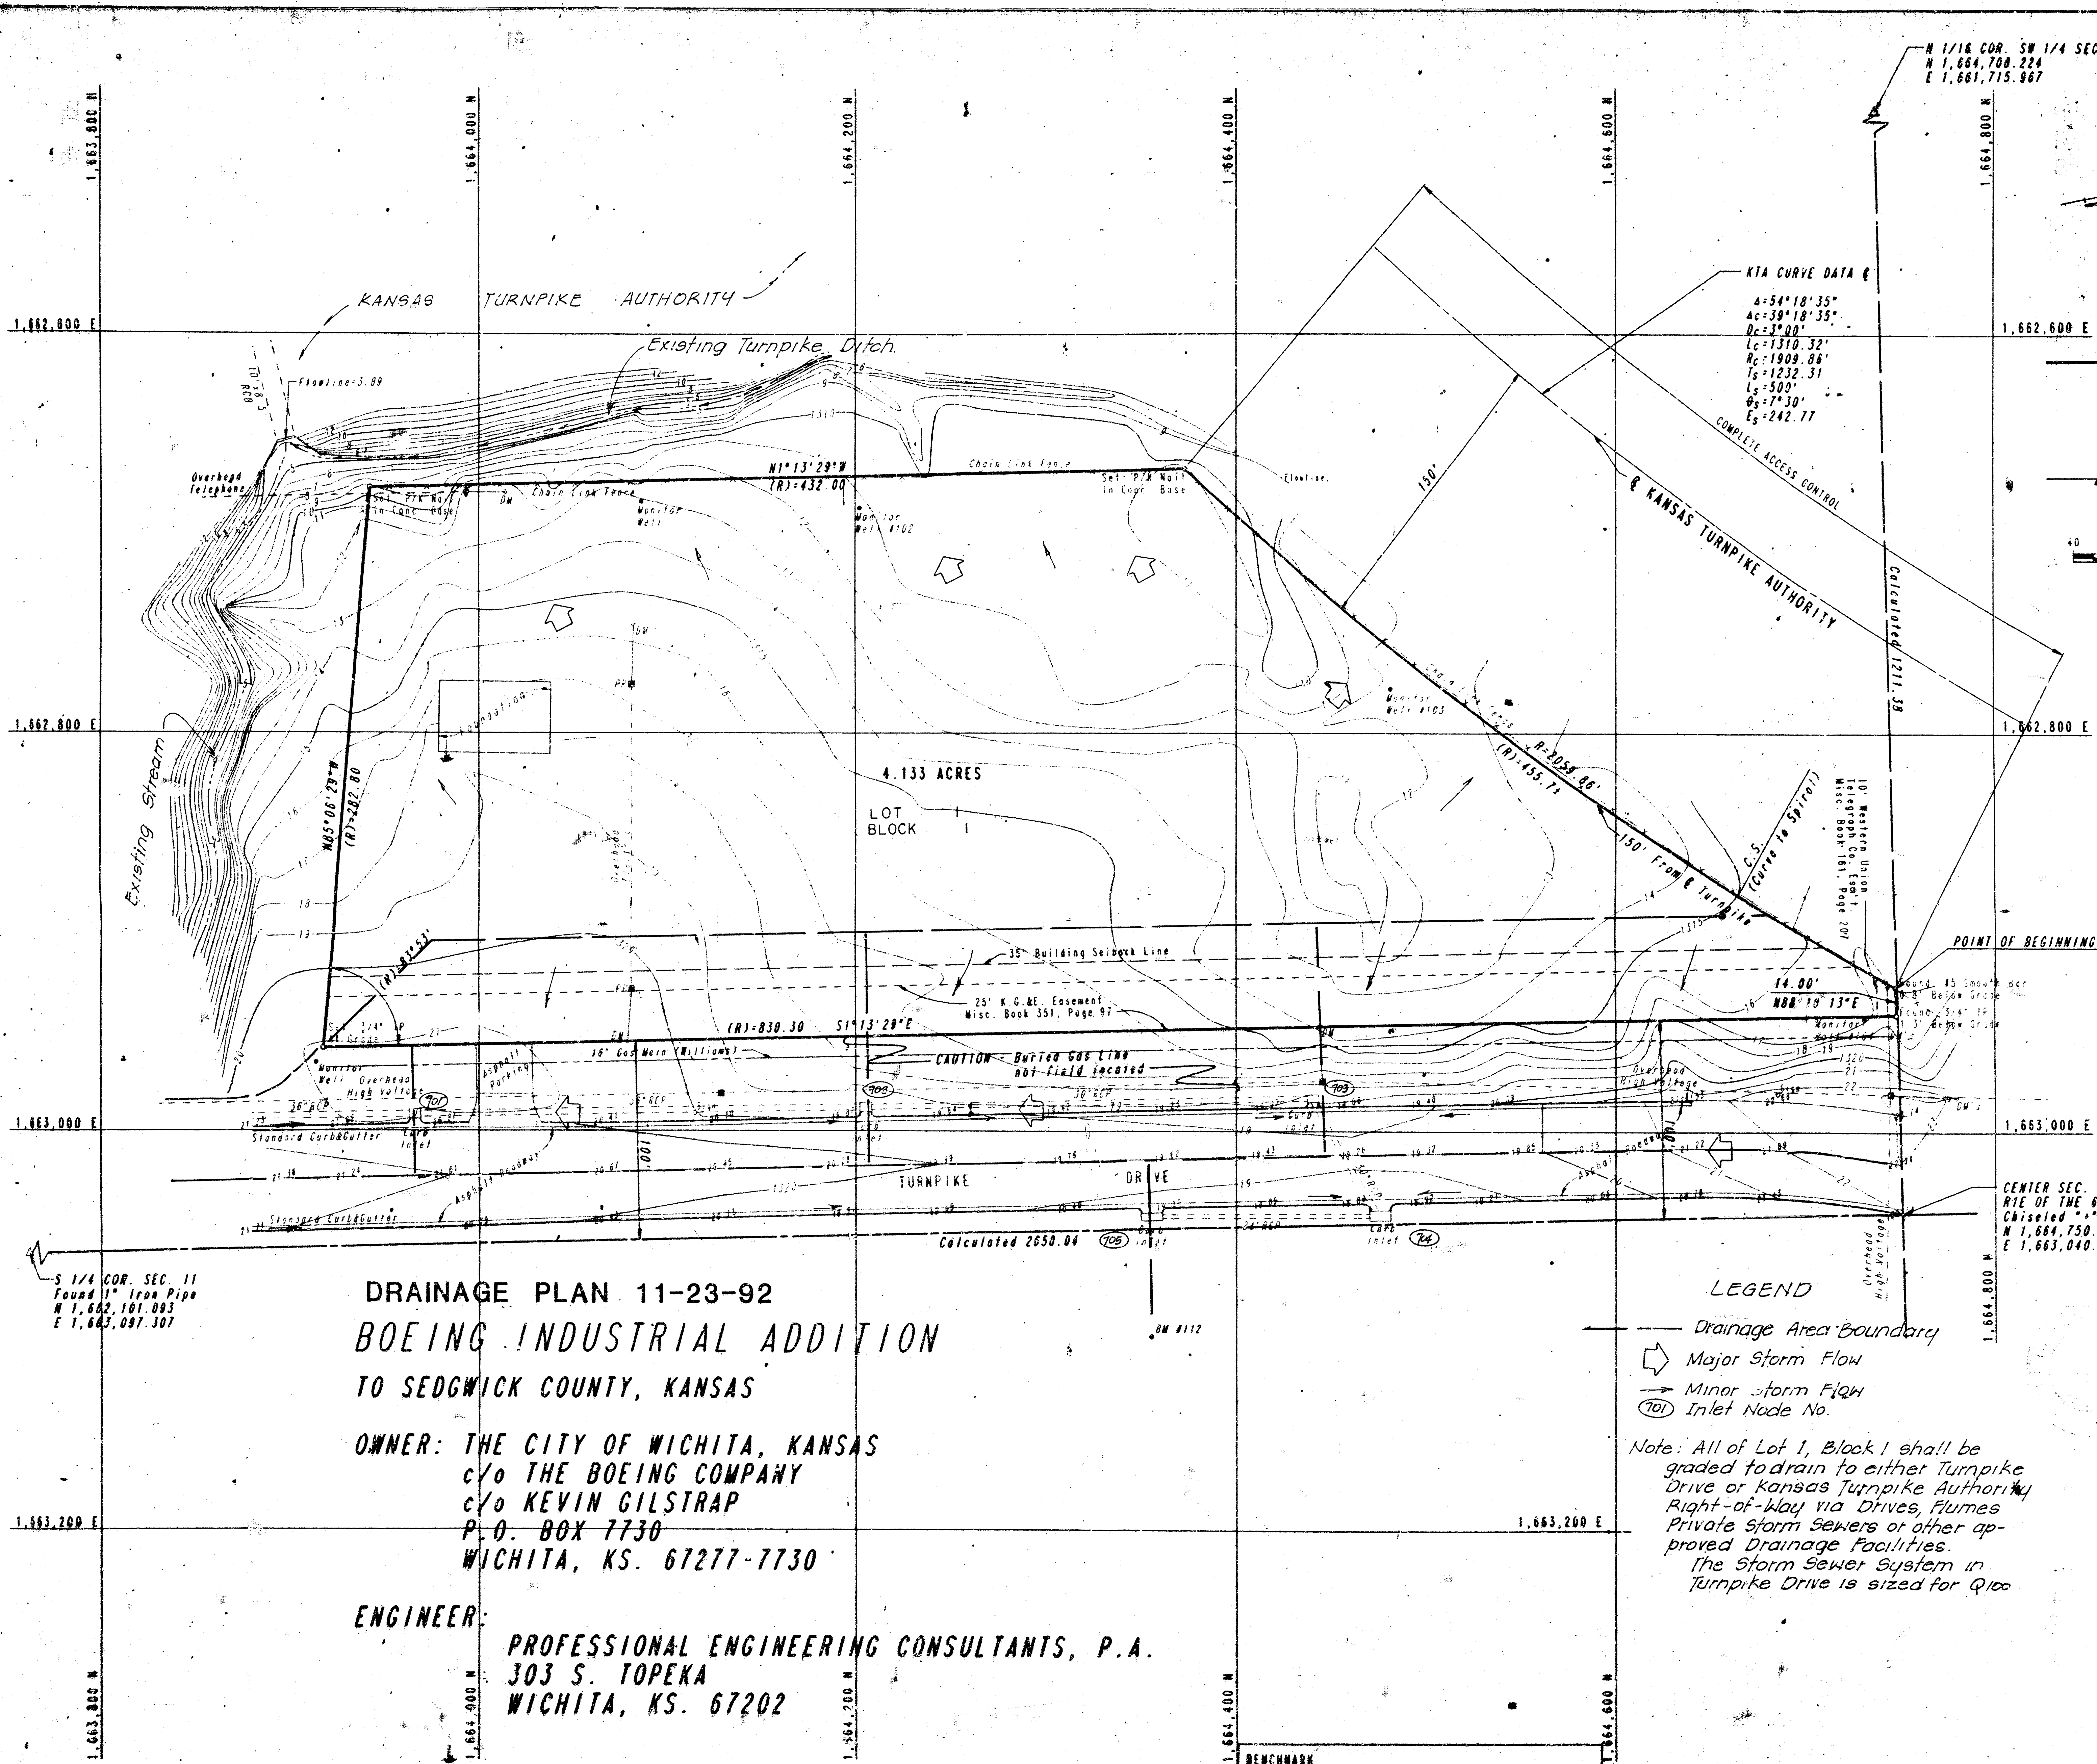

**DRAINAGE PLAN 11-23-92
BOEING INDUSTRIAL ADDITION
TO SEDGWICK COUNTY, KANSAS**

**OWNER: THE CITY OF WICHITA, KANSAS
c/o THE BOEING COMPANY
c/o KEVIN GILSTRAP
P.O. BOX 7730
WICHITA, KS. 67277-7730**

**ENGINEER: PROFESSIONAL ENGINEERING CONSULTANTS, P.A.
303 S. TOPEKA
WICHITA, KS. 67202**

LEGEND
— Drainage Area Boundary
→ Major Storm Flow
→ Minor Storm Flow
(70) Inlet Node No.

Note: All of Lot 1, Block 1 shall be graded to drain to either Turnpike Drive or Kansas Turnpike Authority Right-of-way via Drives, Flumes, Private Storm Sewers or other approved Drainage Facilities. The Storm Sewer System in Turnpike Drive is sized for Q₁₀₀

**BENCHMARK
BOEING HORIZONTAL CONTROL POINT NO. 112
3 1/4" BRASS DISC SET IN 6" PVC CASING
TOP OF WEST SIDE BOEING SEWAGE TREATMENT POND
394' SOUTH, 53' EAST OF CENTER SECTION CORNER
SECTION 11, T28S, R1E. ELEV. 1332.80**