


BRANDING IRON ADDITION
(Drainage)

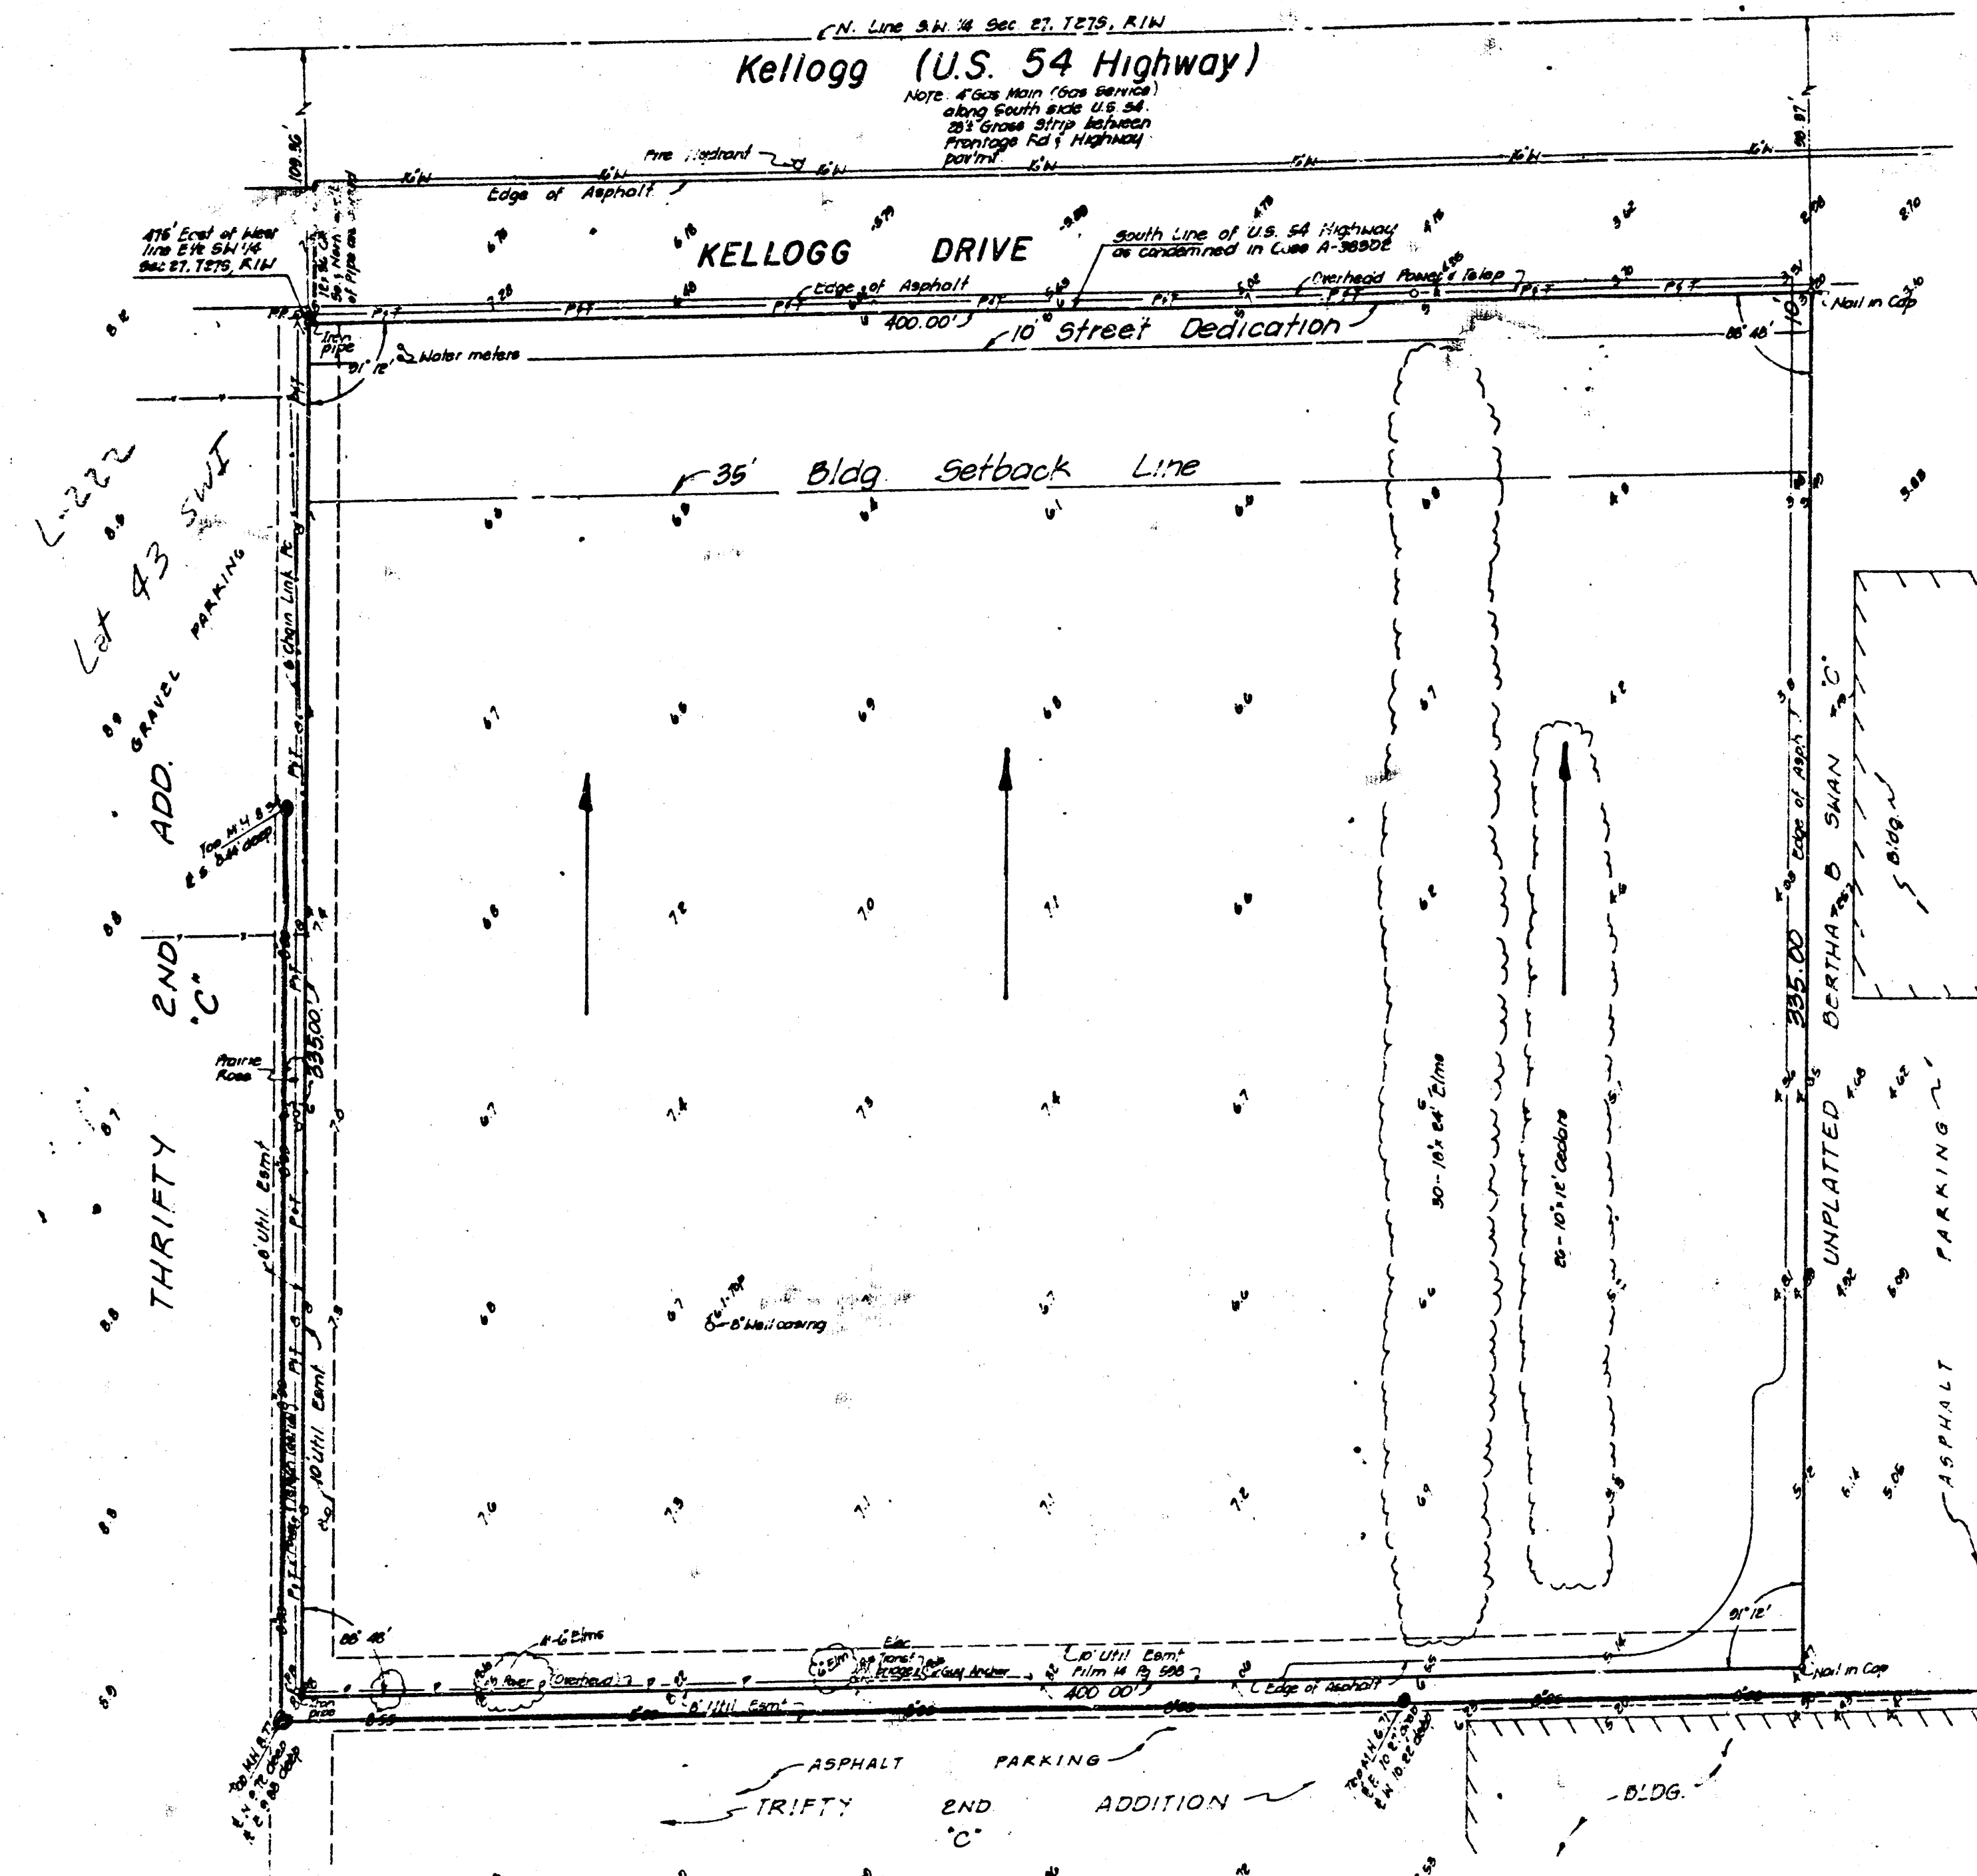

City of Wichita B.M. Disc at
center of U.S. 54 Hwy. pavement
44 feet west of G. Dugan Rd.
Elev. = 121.652 City datum
Elev. = 1309.052 M.G.L.
6/16/28

DRAINAGE PLAN

THE LOT SHALL BE GRADED TO DRAIN TO
THE PUBLIC STREET AND/OR EXISTING
STORM SEWERS VIA DROPPERS, FLUMES, PRIVATE
STORM SEWERS, AND/OR OTHER APPROVED
DRAINAGE FACILITIES.

VICINITY MAP
BRANDING IRON ADDITION

OWNER: BRANDING IRON MOTEL INC.
KEVIN D. SMITH
7134 S. YALE, SUITE 600
TULSA, OKLA. 74153

ENGINEER: P.E.C. p.g.
1440 ENGLISH
WICHITA, KS. 67211

