


BOB CARTER ADDITION
(DRAINAGE)

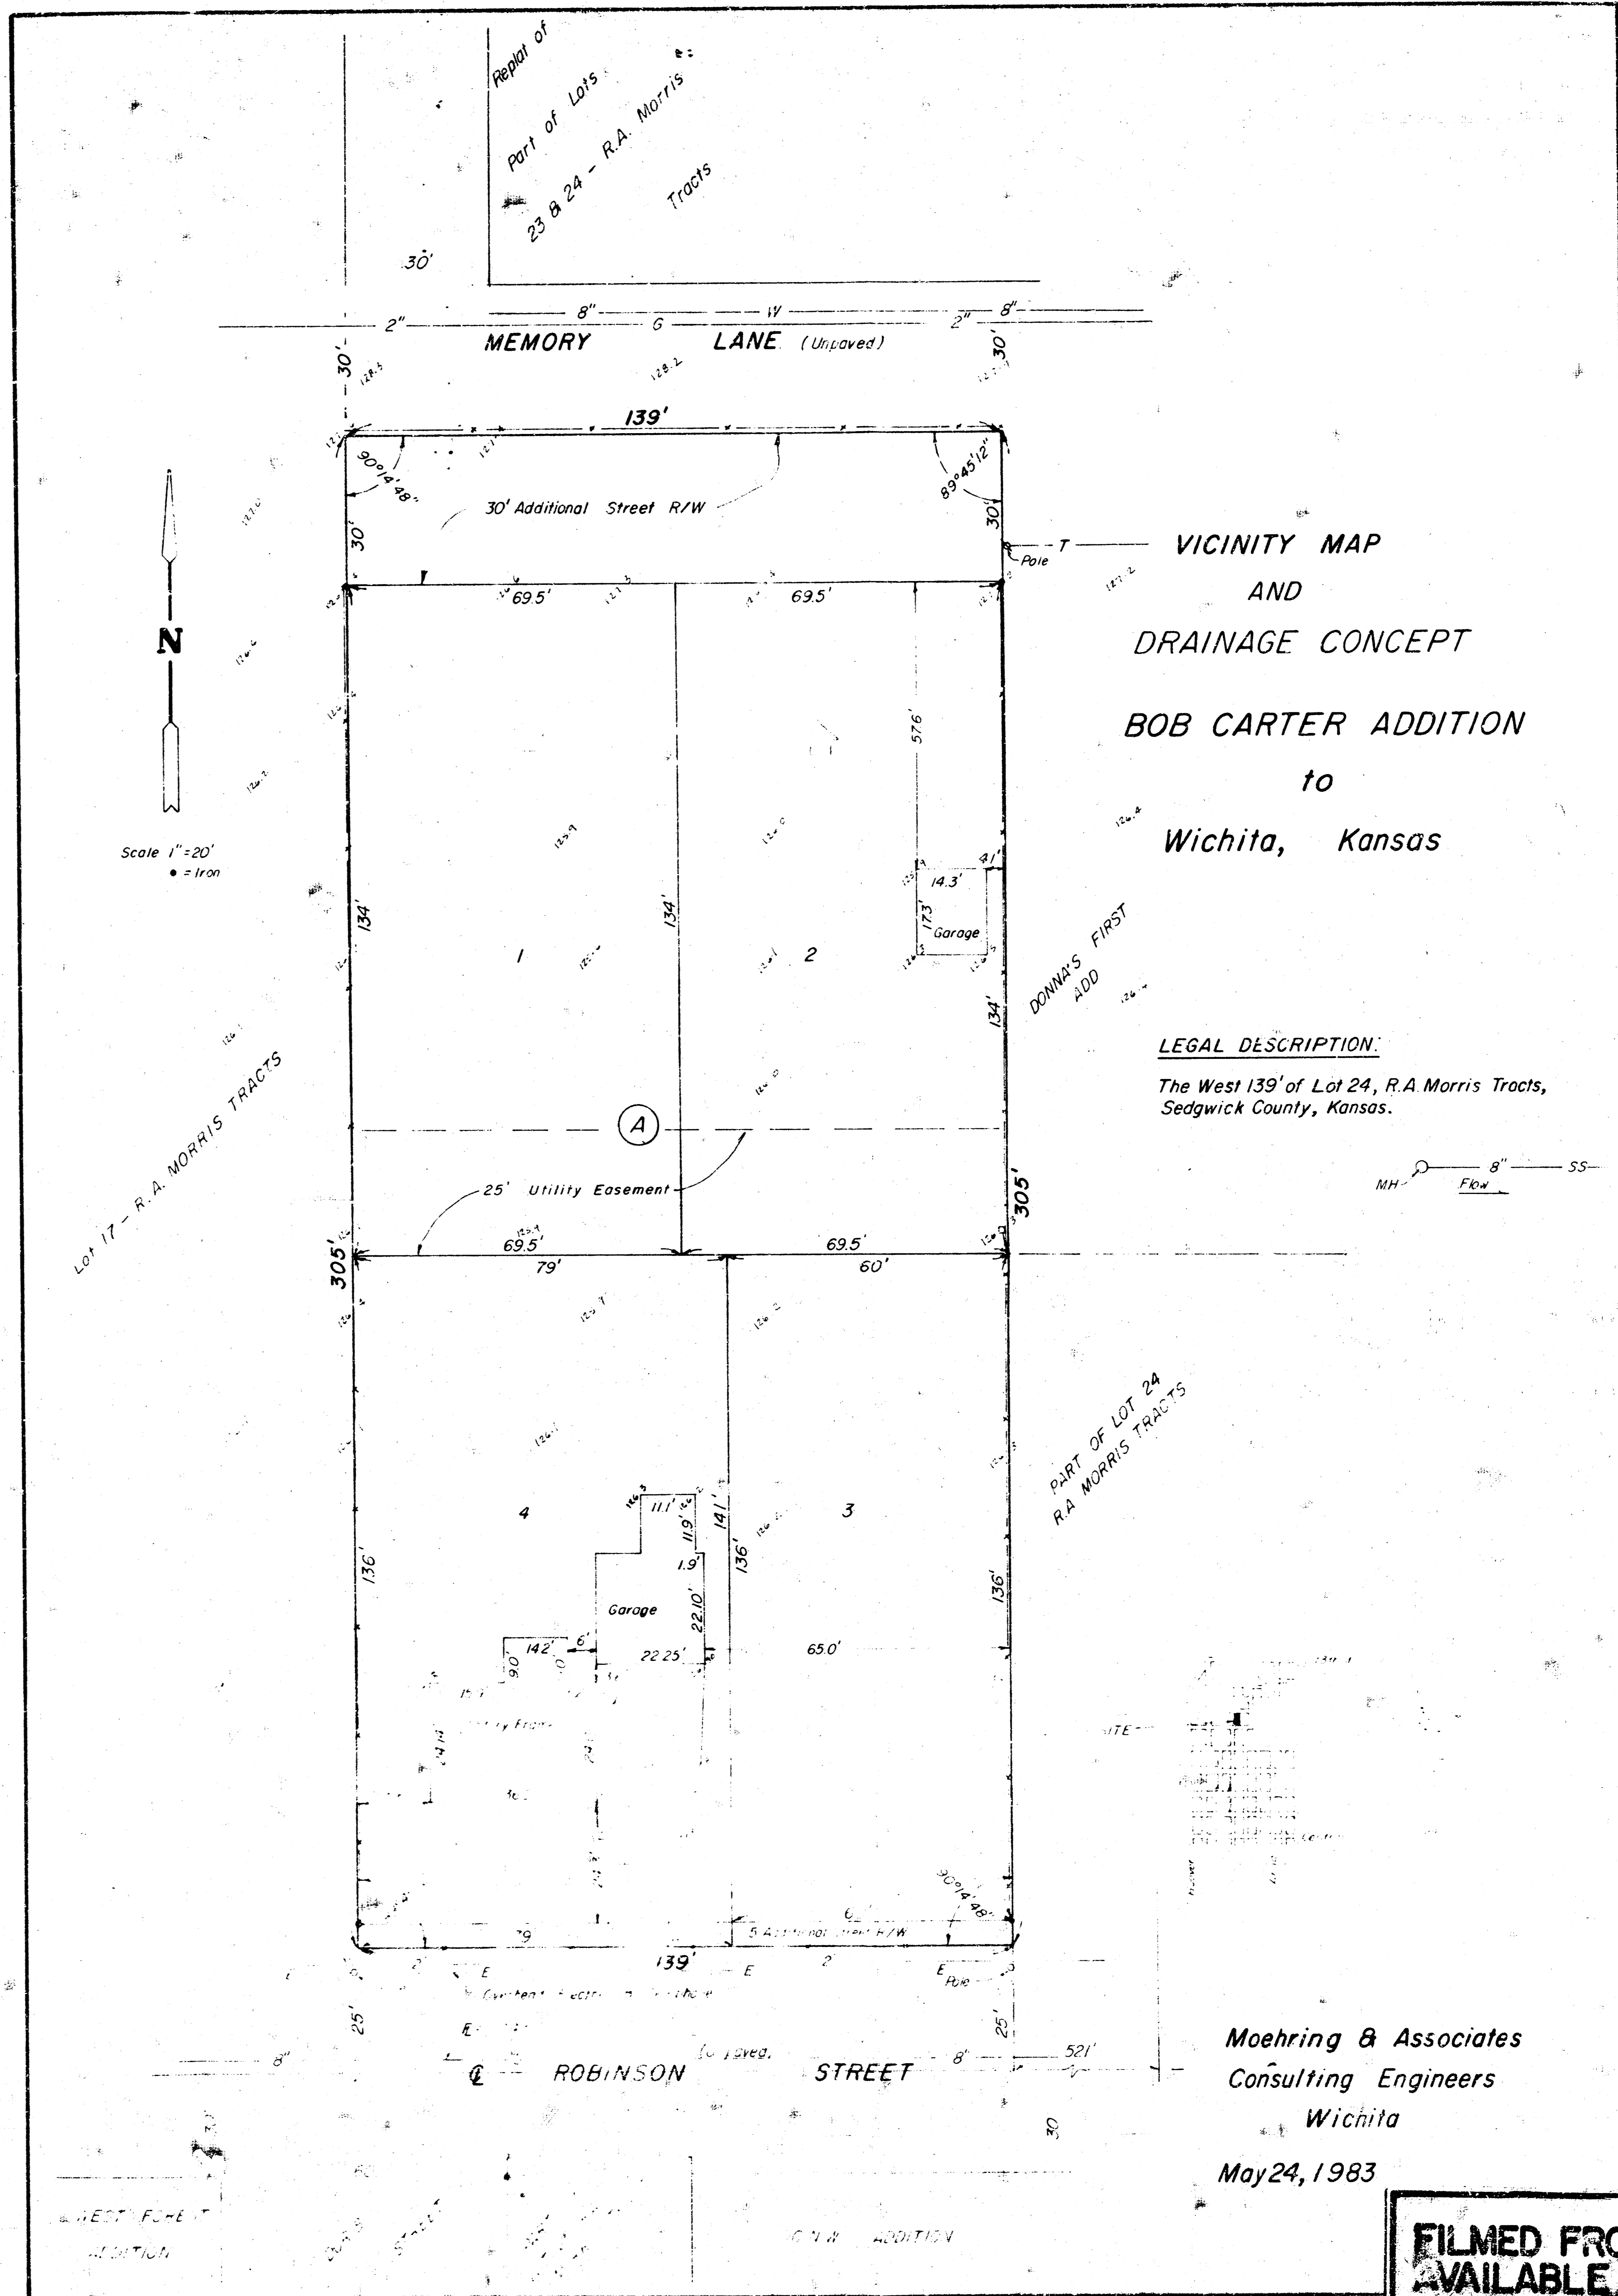

FILMED FROM THE BEST
AVAILABLE COPY