

TYLER ROAD

RES "A"

WESTLAWN CT


CIRCLE

38

SCALE: 1" = 50'-0"

NOTE: SEE DETENTION POND PLAN FOR
GRADING INFORMATION IN THIS AREA.
DO NOT GRADE DETENTION AREA FROM
THIS PLAN.

APPROVED
DRAINAGE PLAN

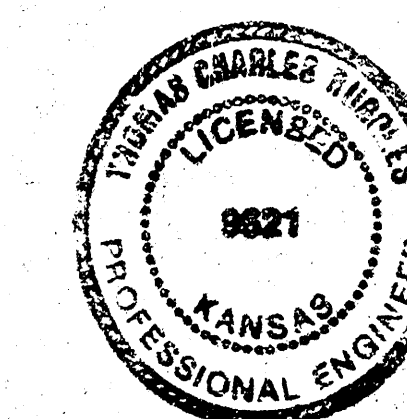

LEGEND:

- EXISTING CONTOUR ELEVATION
(ONE FOOT INTERVALS)
- PROPOSED TOP OF CURB ELEVATION
- PROPOSED SPOT ELEVATION
- PROPOSED CONTOUR ELEVATION

NOTES:

PAD ELEVATIONS SHOWN ARE MINIMUM FOR THE GARAGE
FLOOR. CONTRACTOR TO SET FINISH FLOOR GRADE.

LOT GRADING PLAN

BAUGHMAN COMPANY P. A.				REV.
ENGINEERING & SURVEYING				
316/262-7271 • 315 ELLIS • WICHITA, KANSAS 67211				
Cedar Meadows Addition				SHEET
DESIGN	DRAWN	APPROVED	DATE	SCALE
PJM			12-12-90	1"=50'
				OF
				1