
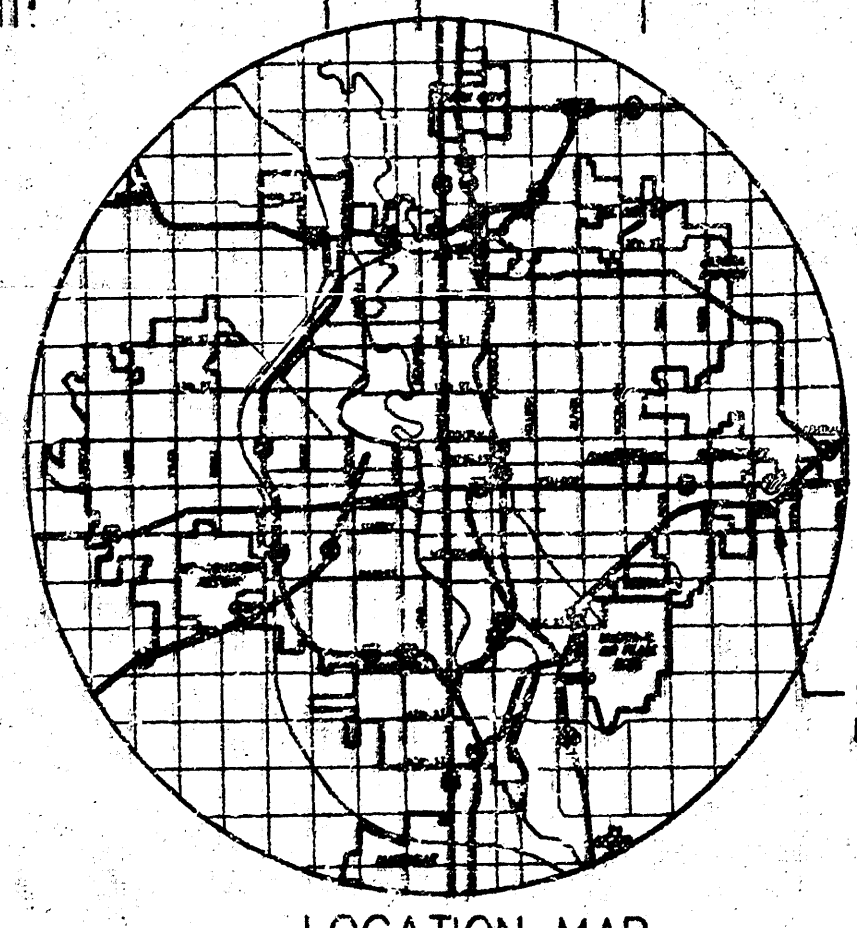


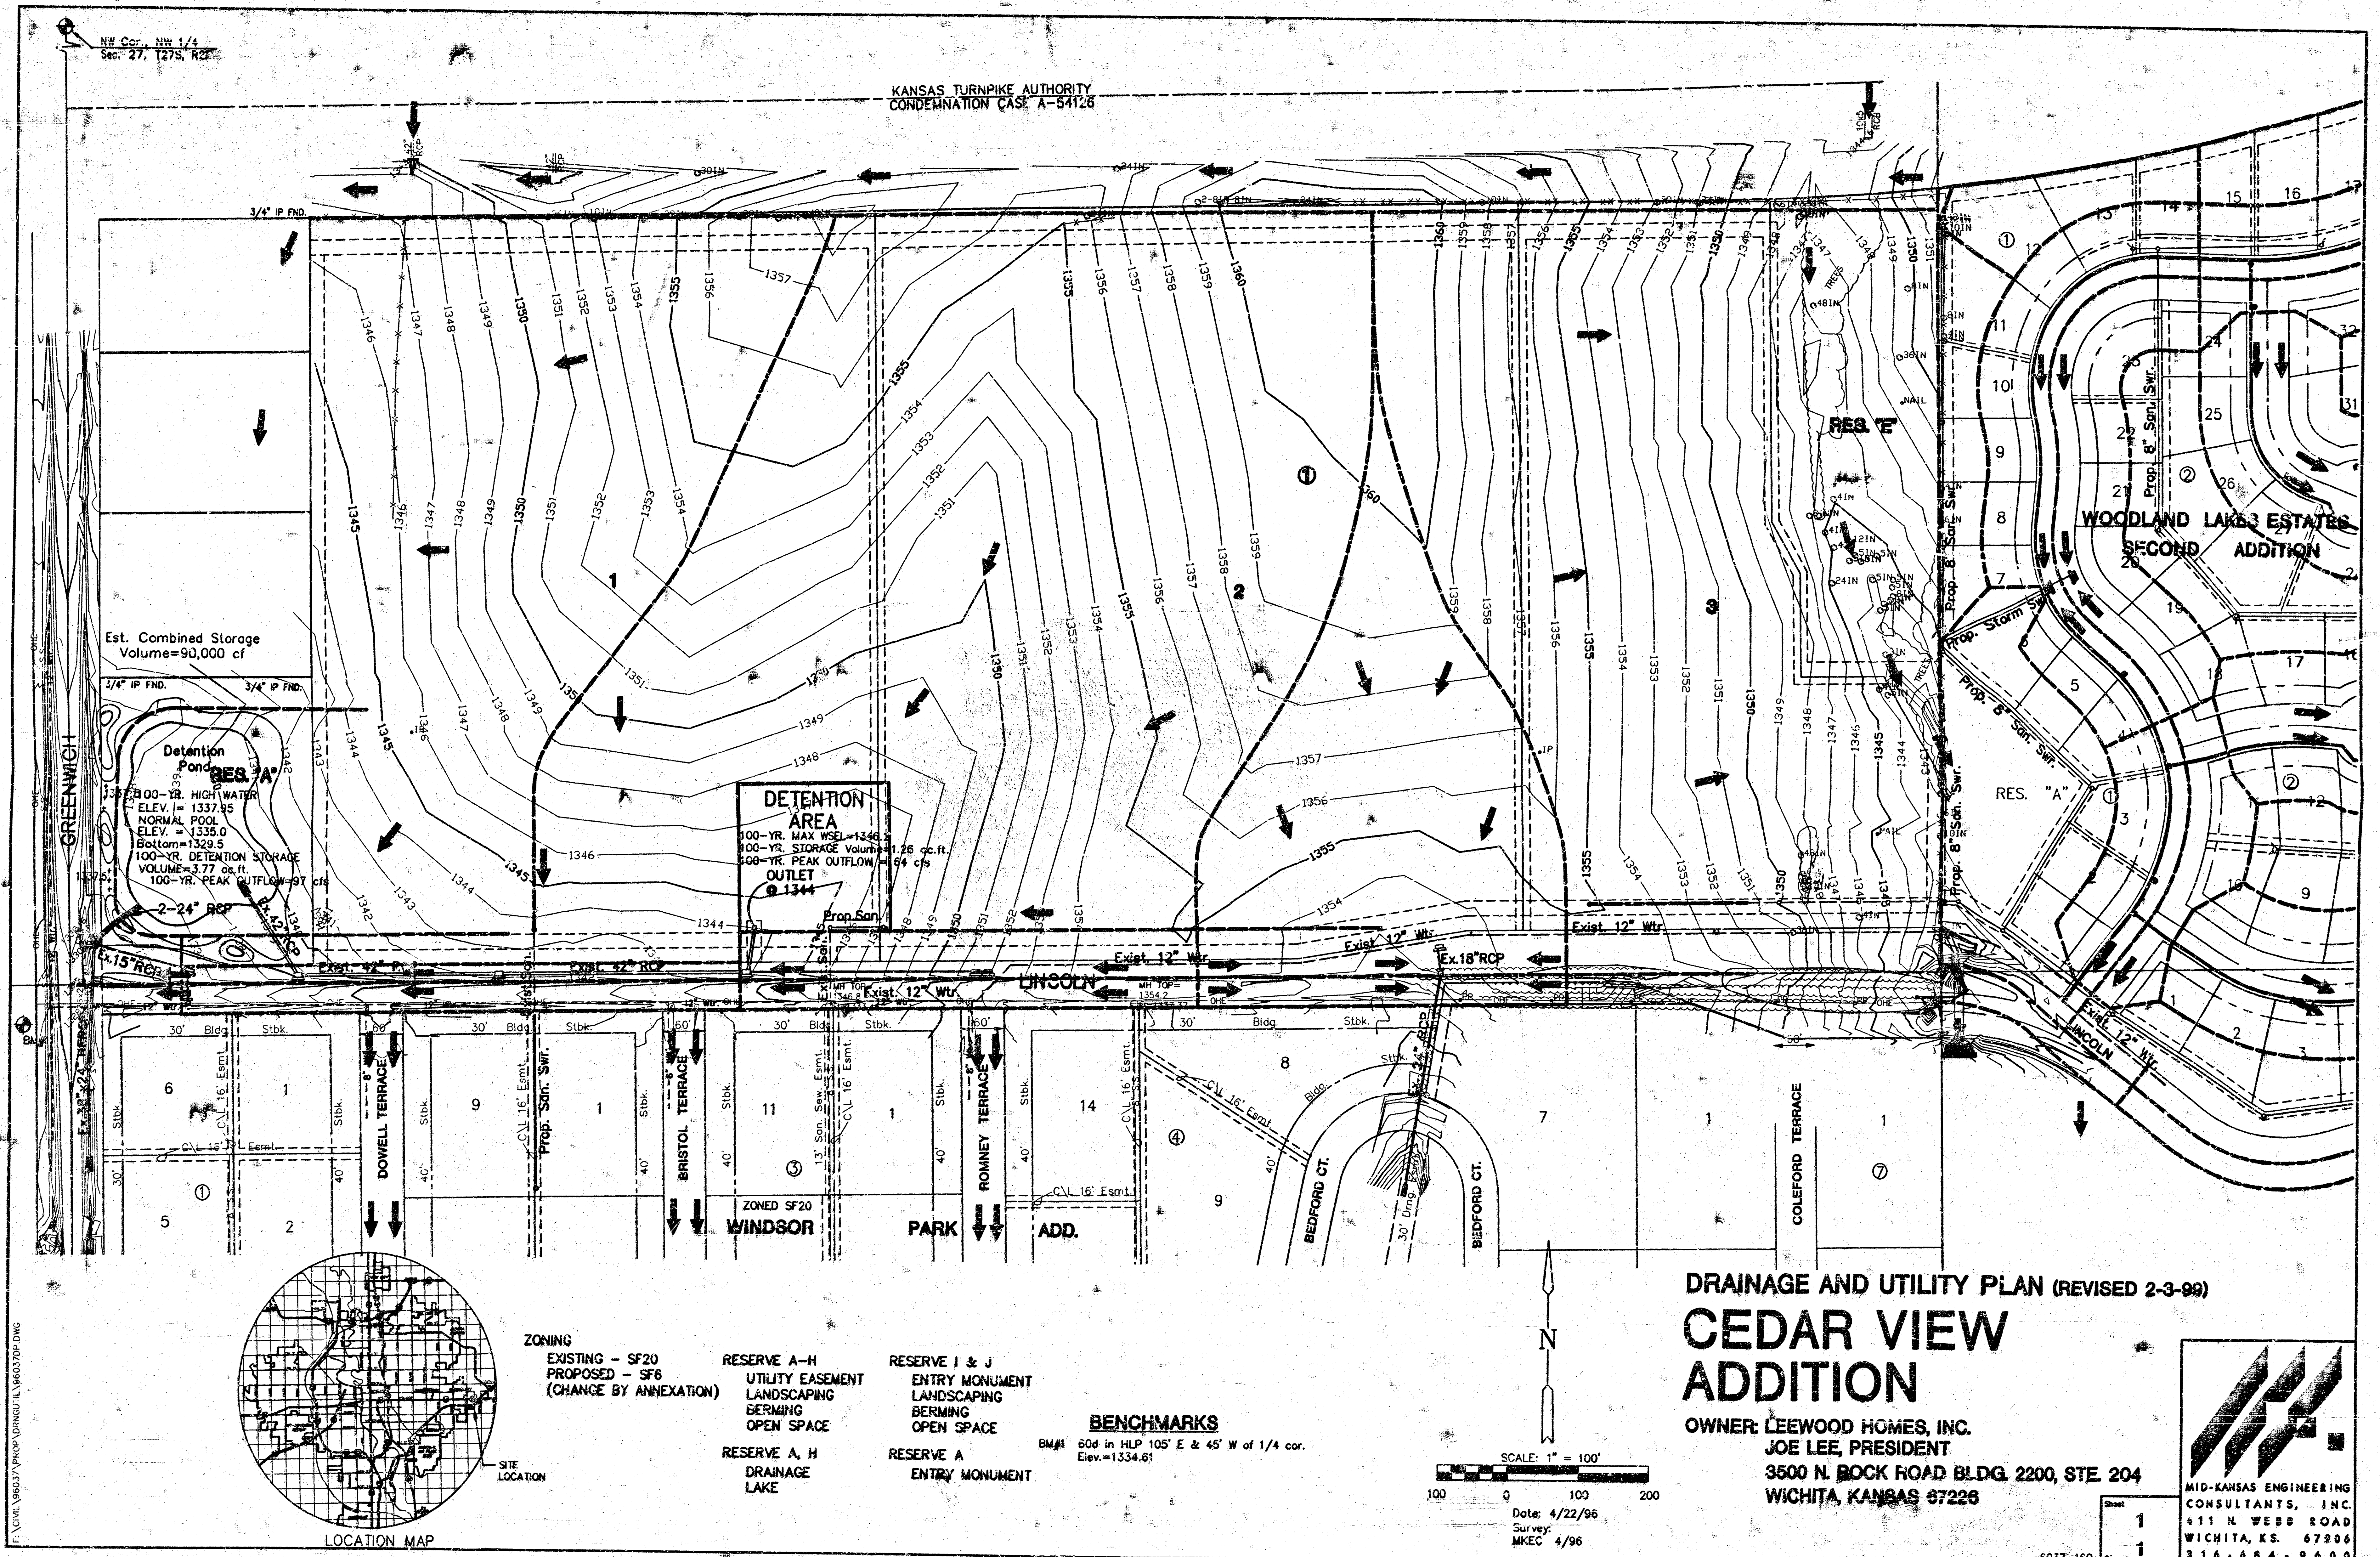

ZONING
 EXISTING - SF20
 PROPOSED - SF6
 (CHANGE BY ANNEXATION)


RESERVE A-H
 UTILITY EASEMENT
 LANDSCAPING
 BERMING
 OPEN SPACE

RESERVE A, H
 DRAINAGE
 LAKE

RESERVE I & J
 ENTRY MONUMENT
 LANDSCAPING
 BERMING
 OPEN SPACE

RESERVE A
 ENTRY MONUMENT

BENCHMARKS
 BM#1 60d in HLP 105° E & 45° W of 1/4 cor.
 Elev. = 1334.61

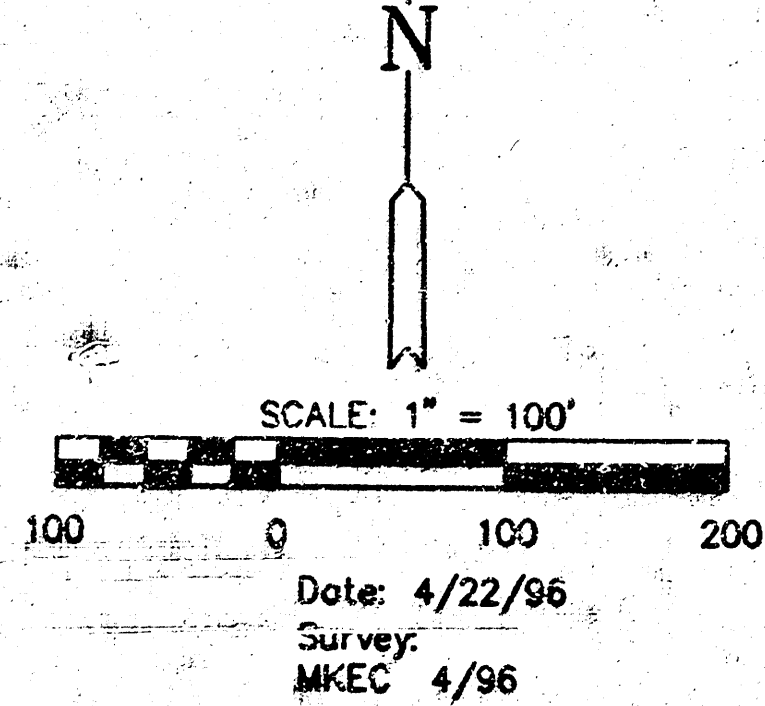

DRAINAGE AND UTILITY PLAN (REVISED 2-3-99) **CEDAR VIEW ADDITION**

OWNER: LEEWOOD HOMES, INC.
 JOE LEE, PRESIDENT
 3500 N. ROCK ROAD BLDG. 2200, STE. 204
 WICHITA, KANSAS 67226



MID-KANSAS ENGINEERING
 CONSULTANTS, INC.
 411 N. WEBB ROAD
 WICHITA, KS. 67206
 316-684-9600

Sheet	1
of	1

96037-160

F:\CD\11\96037\96037\96037.DWG Mod Feb 03 10:56:33 1999

F:\CD\11\96037\96037\96037.DWG