
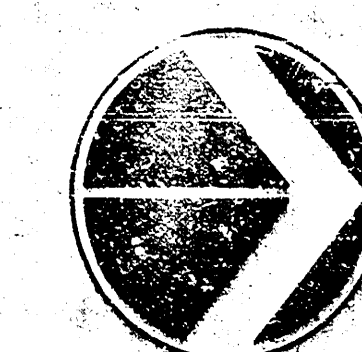
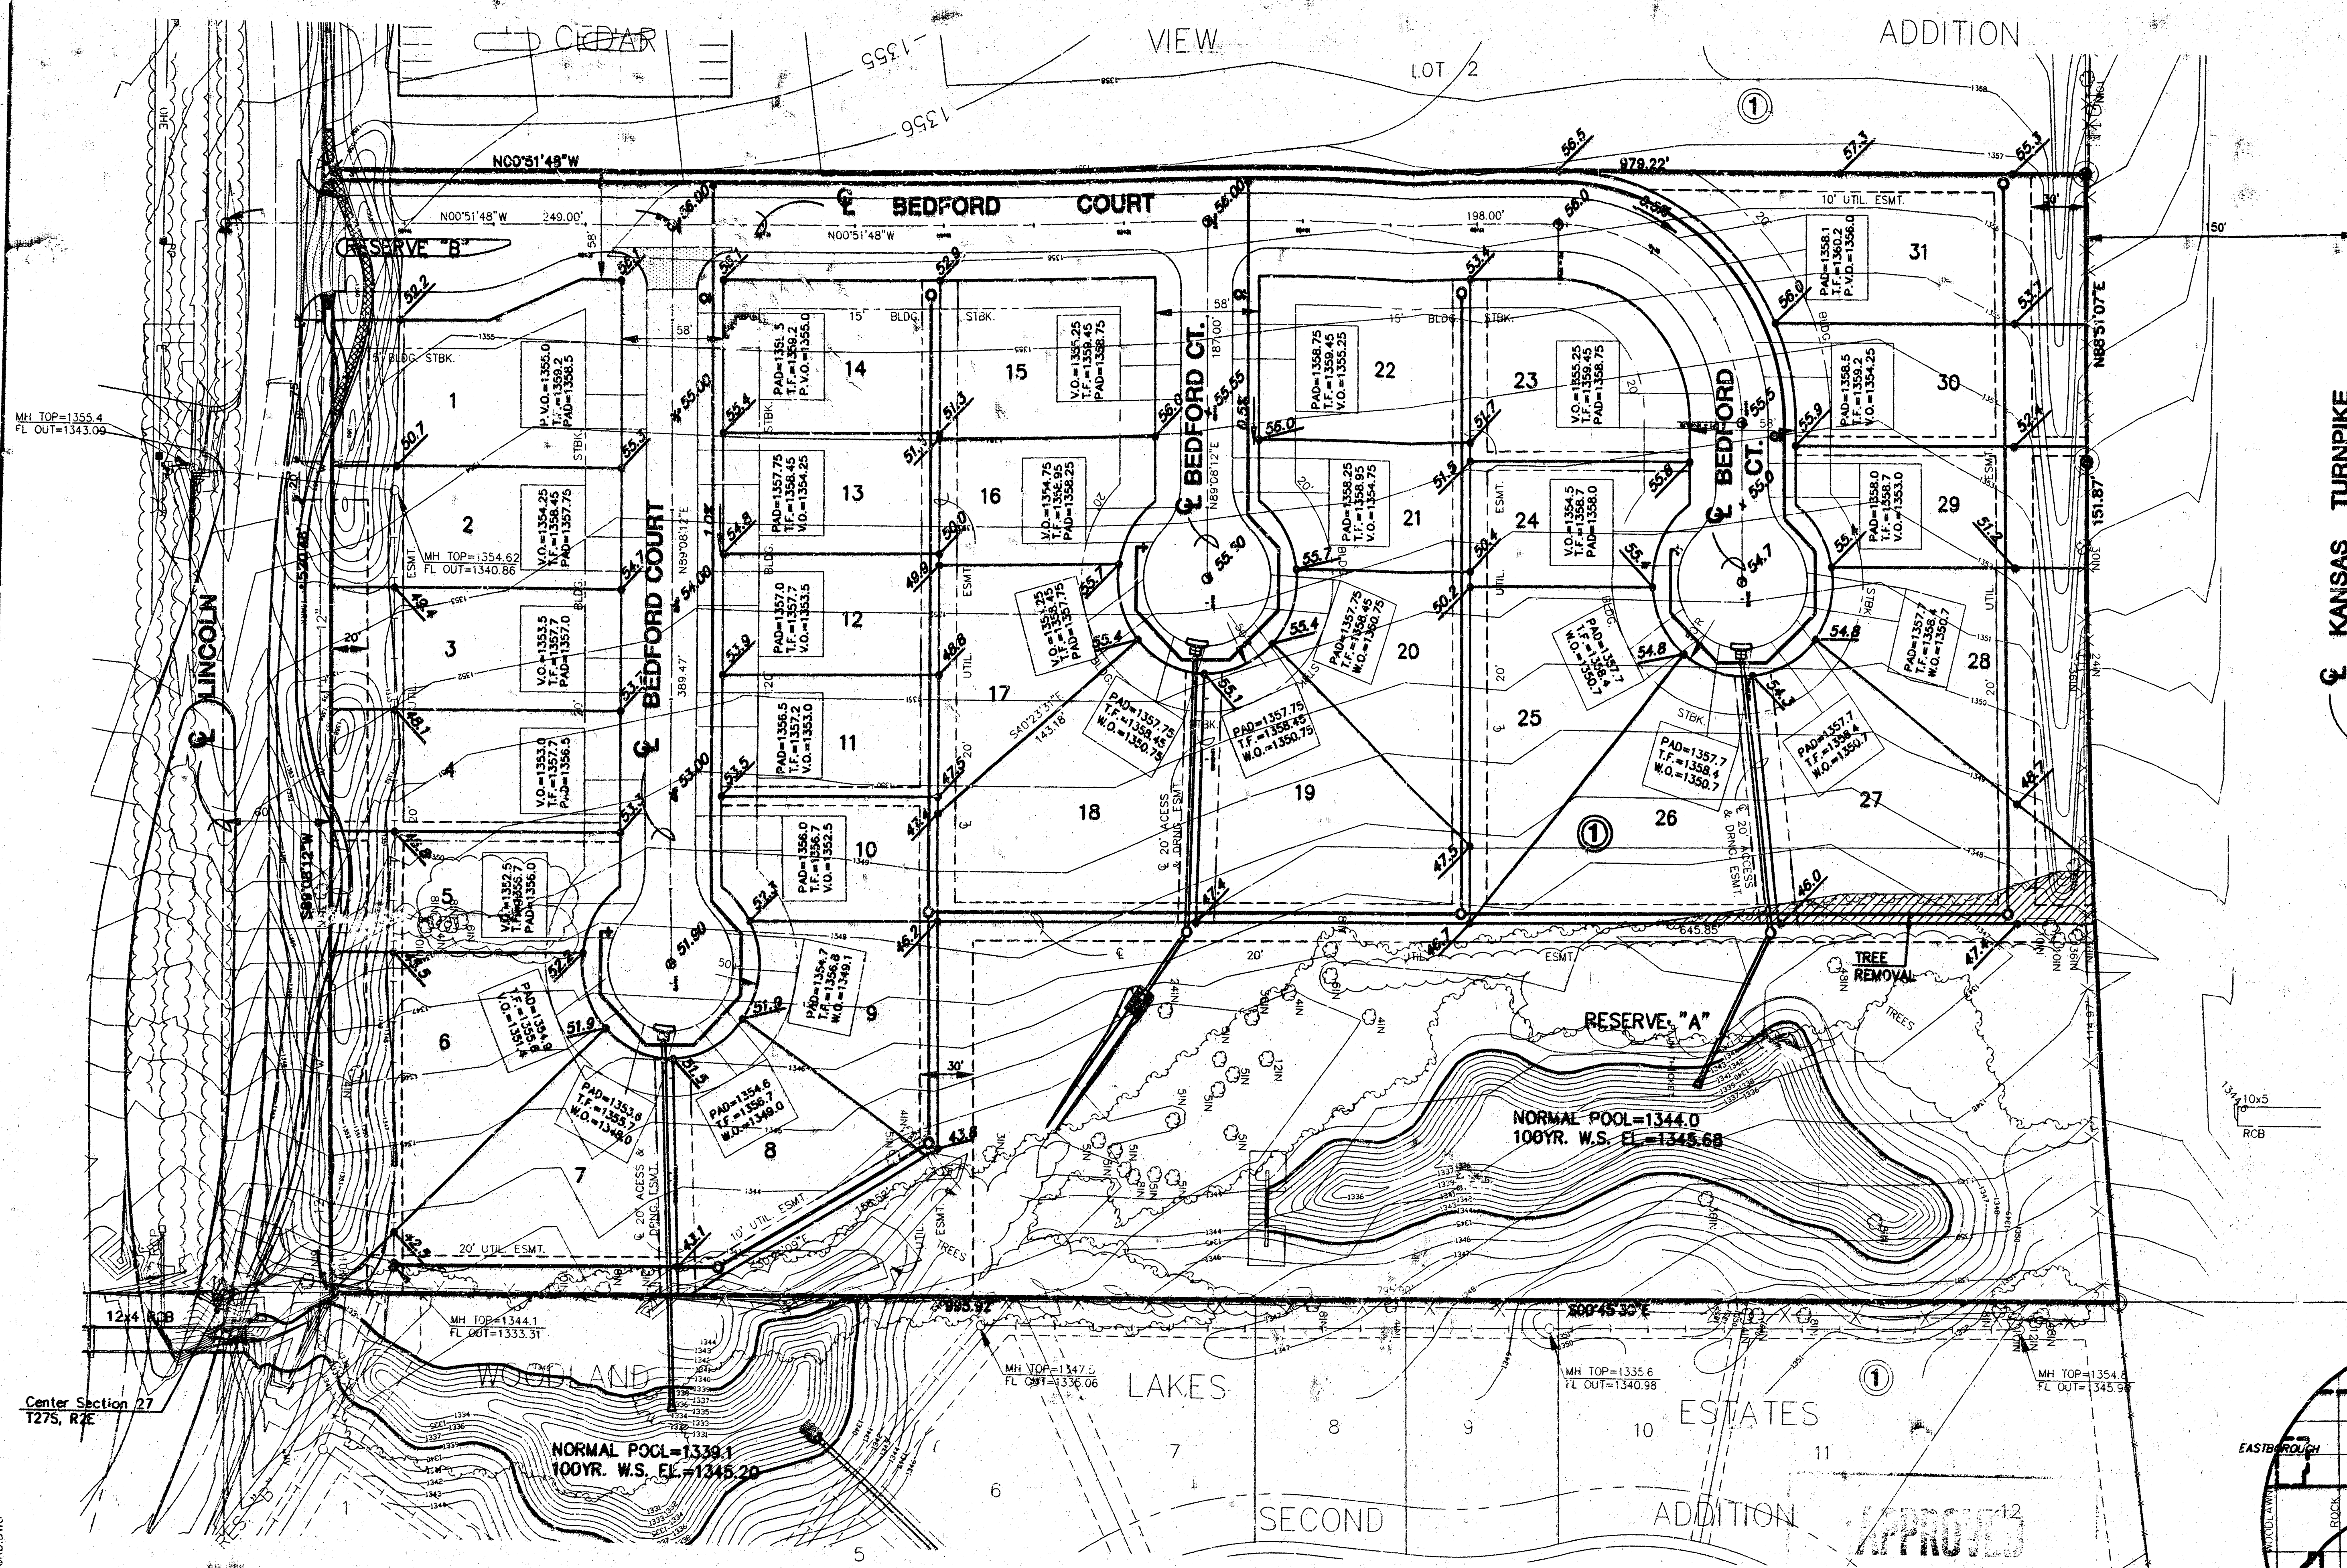



BENCHMARKS
 BM#1 60d in HLP 105' E & 45' W of 1/4 cor.
 Elev.=1334.61

MINIMUM PAD ELEVATIONS (LOWEST OPENING)			
LOT	BLOCK	ELEVATION (USGS)	ELEVATION (CITY DATUM)
26 & 27	1	1348.7	161.3
18 & 19	1	1348.7	161.3
7	1	1348.2	160.8
8	1	1348.2	160.8
9	1	1348.2	160.8

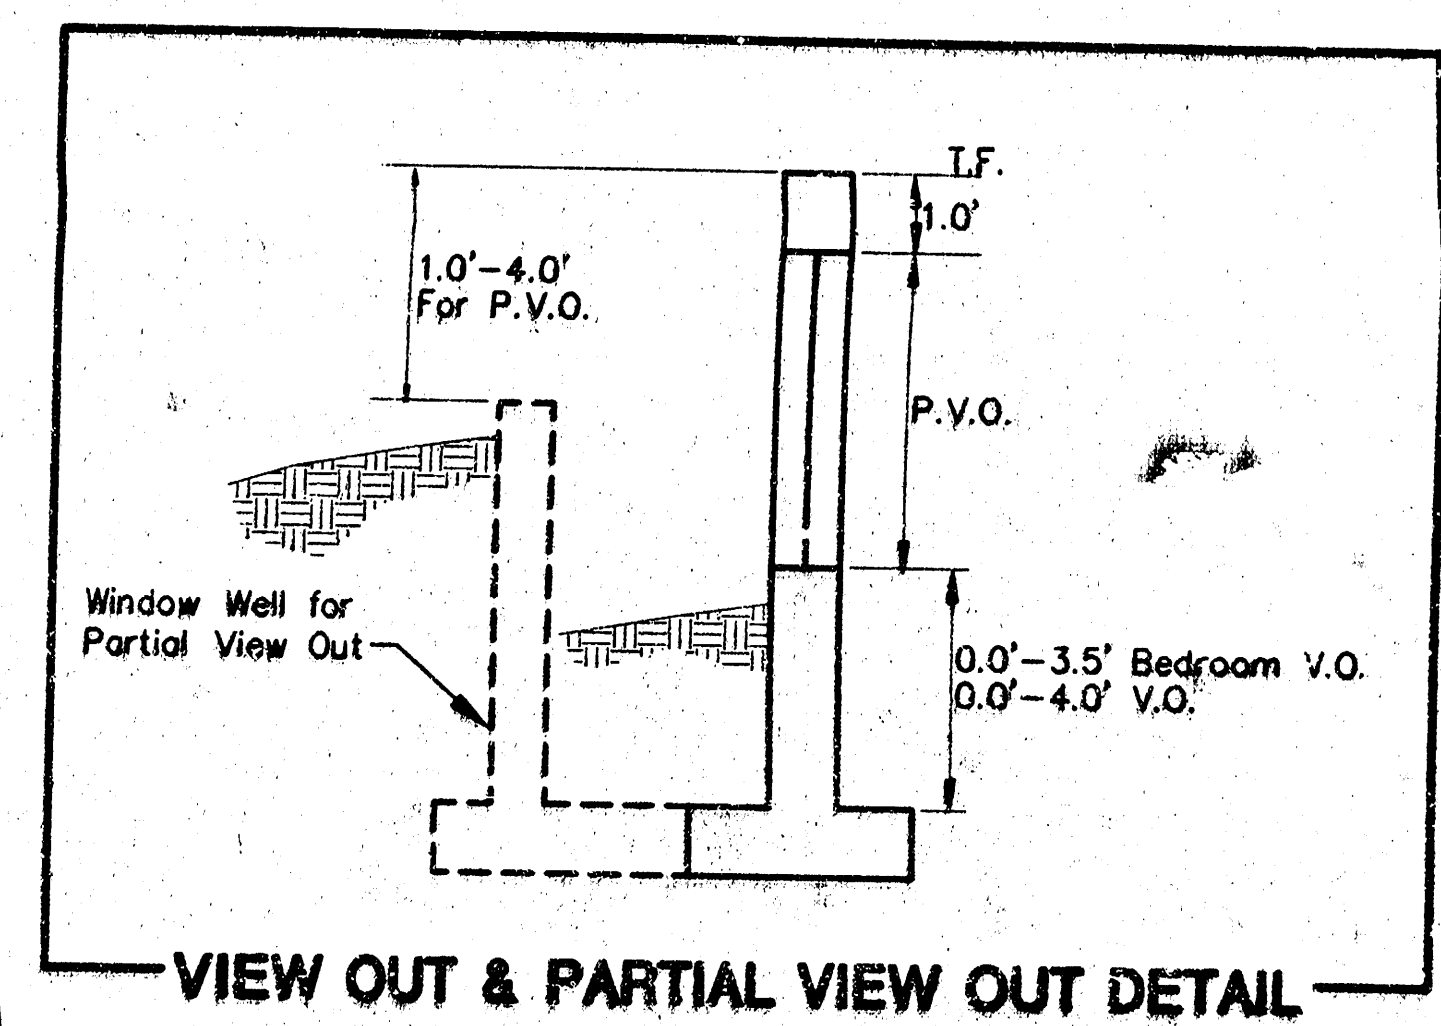

LEGEND

- V.O. = VIEW OUT
- W.O. = WALK OUT
- P.V.O. = PARTIAL VIEW OUT
- P.W.O. = PARTIAL WALK OUT
- NO V.O. = NO VIEW OUT

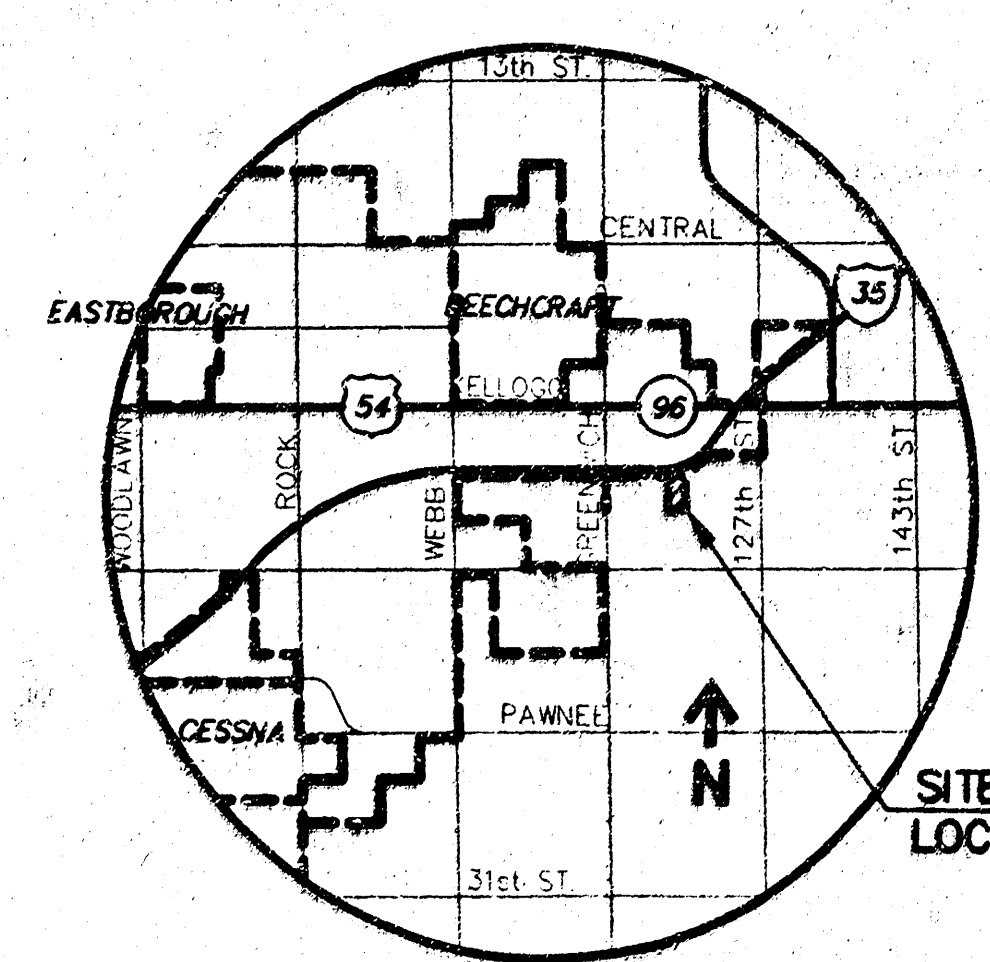

VICINITY MAP

GRADING PLAN **CEDAR VIEW SECOND ADDITION**

CEDAR VIEW 2ND ADDN

MKEC
 ENGINEERING CONSULTANTS
 4111 N. WEBB ROAD
 WICHITA, KS. 67208
 316-864-2600

Plot 0400 11 APR 2001