


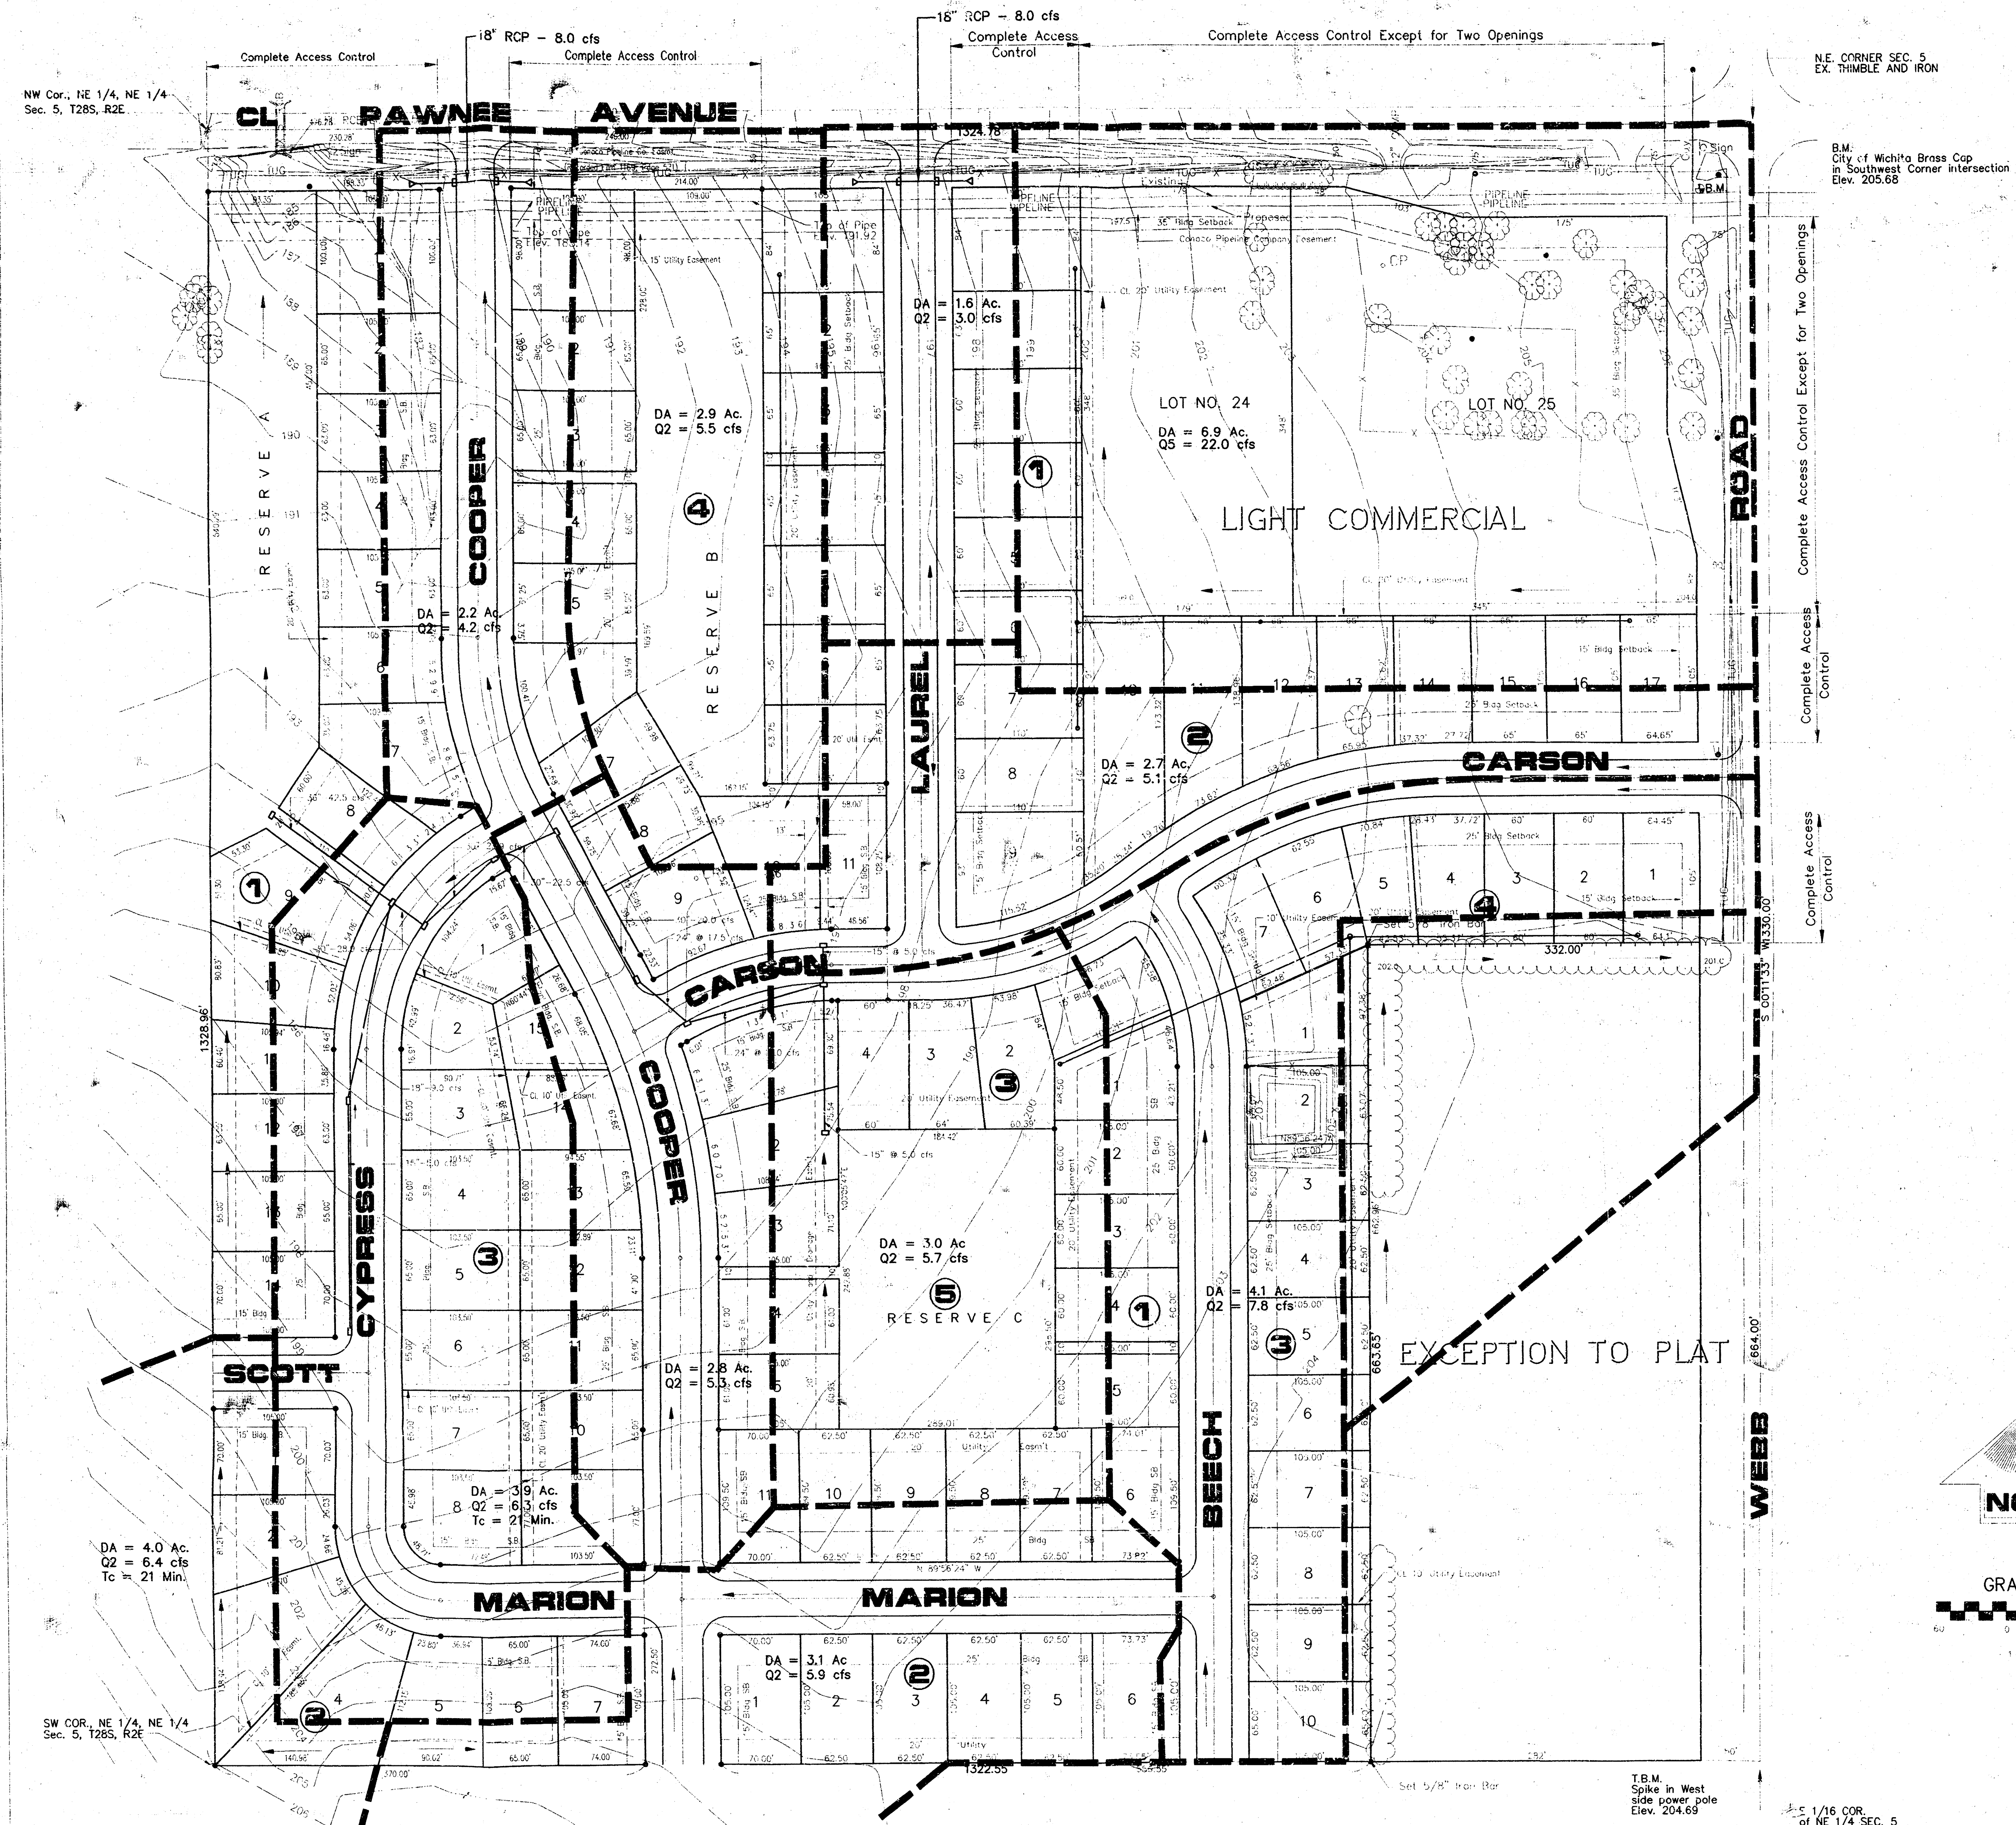


DRAINAGE PLAN **COTTAGE GARDENS**

P:\MSD\DATA\DR\FINAL Thu Mar 14 10:07:18 1996 Steve Schaefer Page 6 Assoc.

Owner/Developer DeVoe Treadwell

March 12, 1996

Poe and Associates of Kansas, Inc. 434 North Oliver Wichita, Kansas 67208

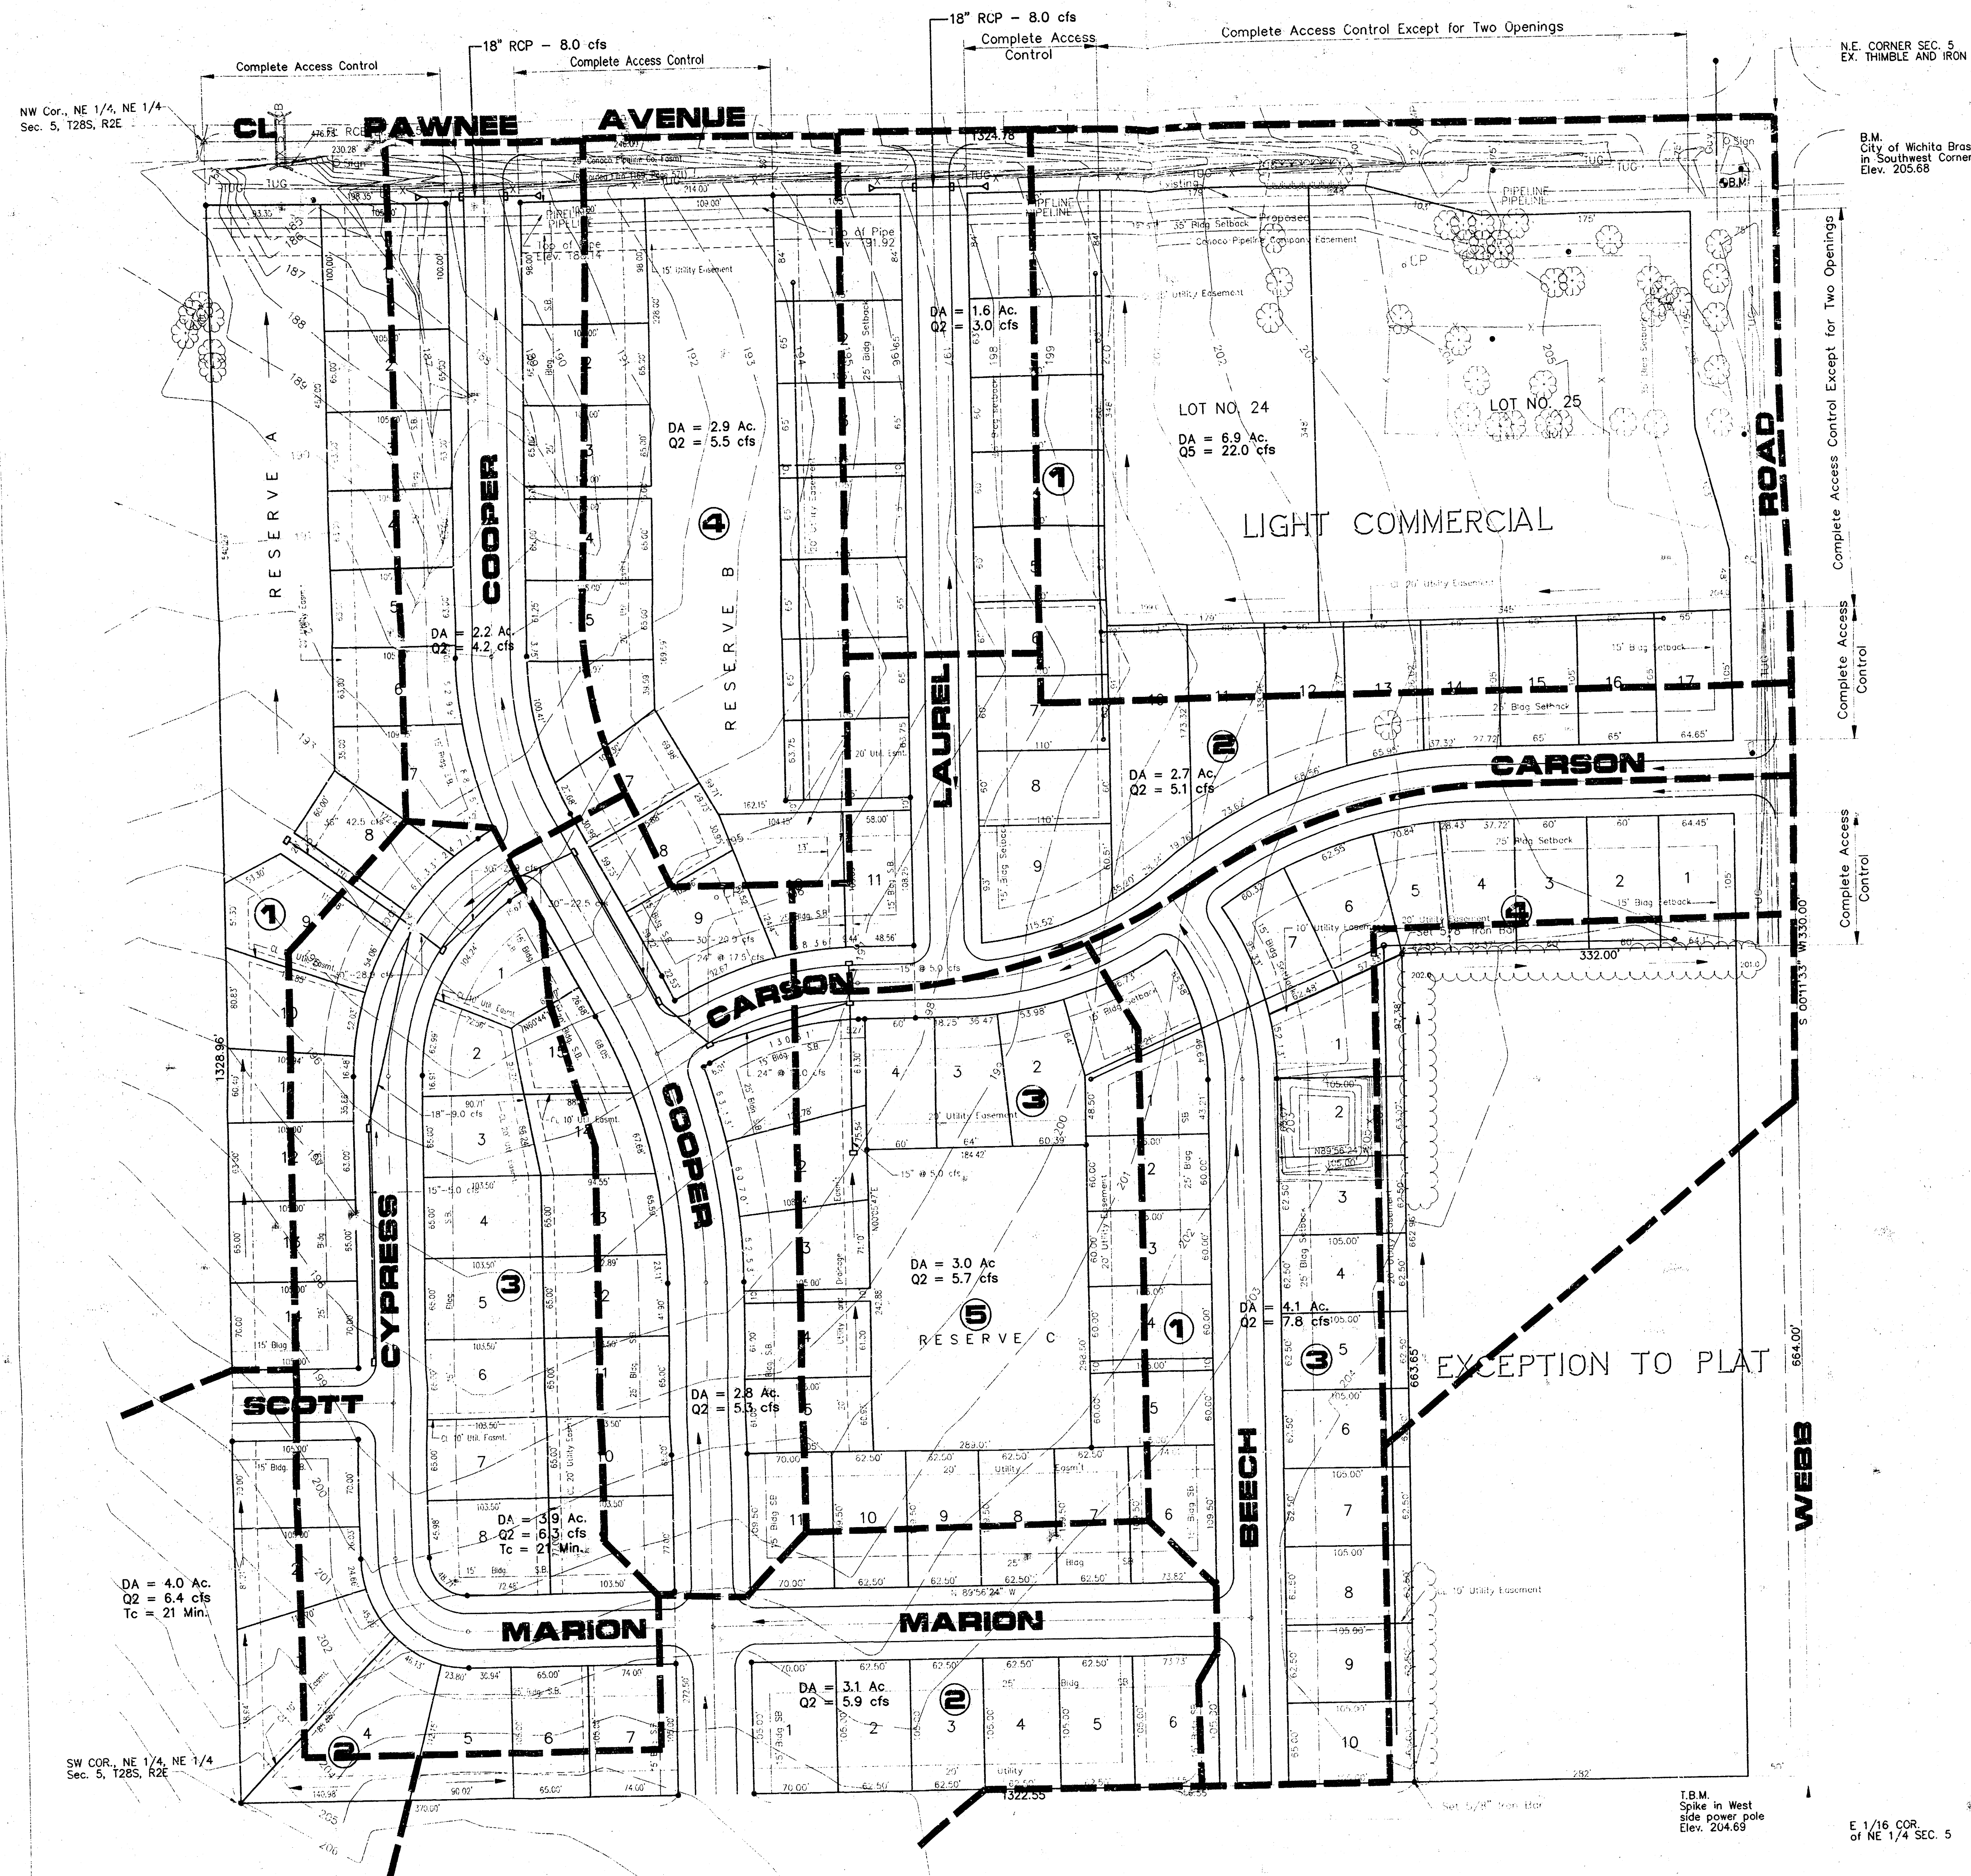

DRAINAGE PLAN **COTTAGE GARDENS**