


CRESTVIEW VILLAGE CENTER
(Drainage)

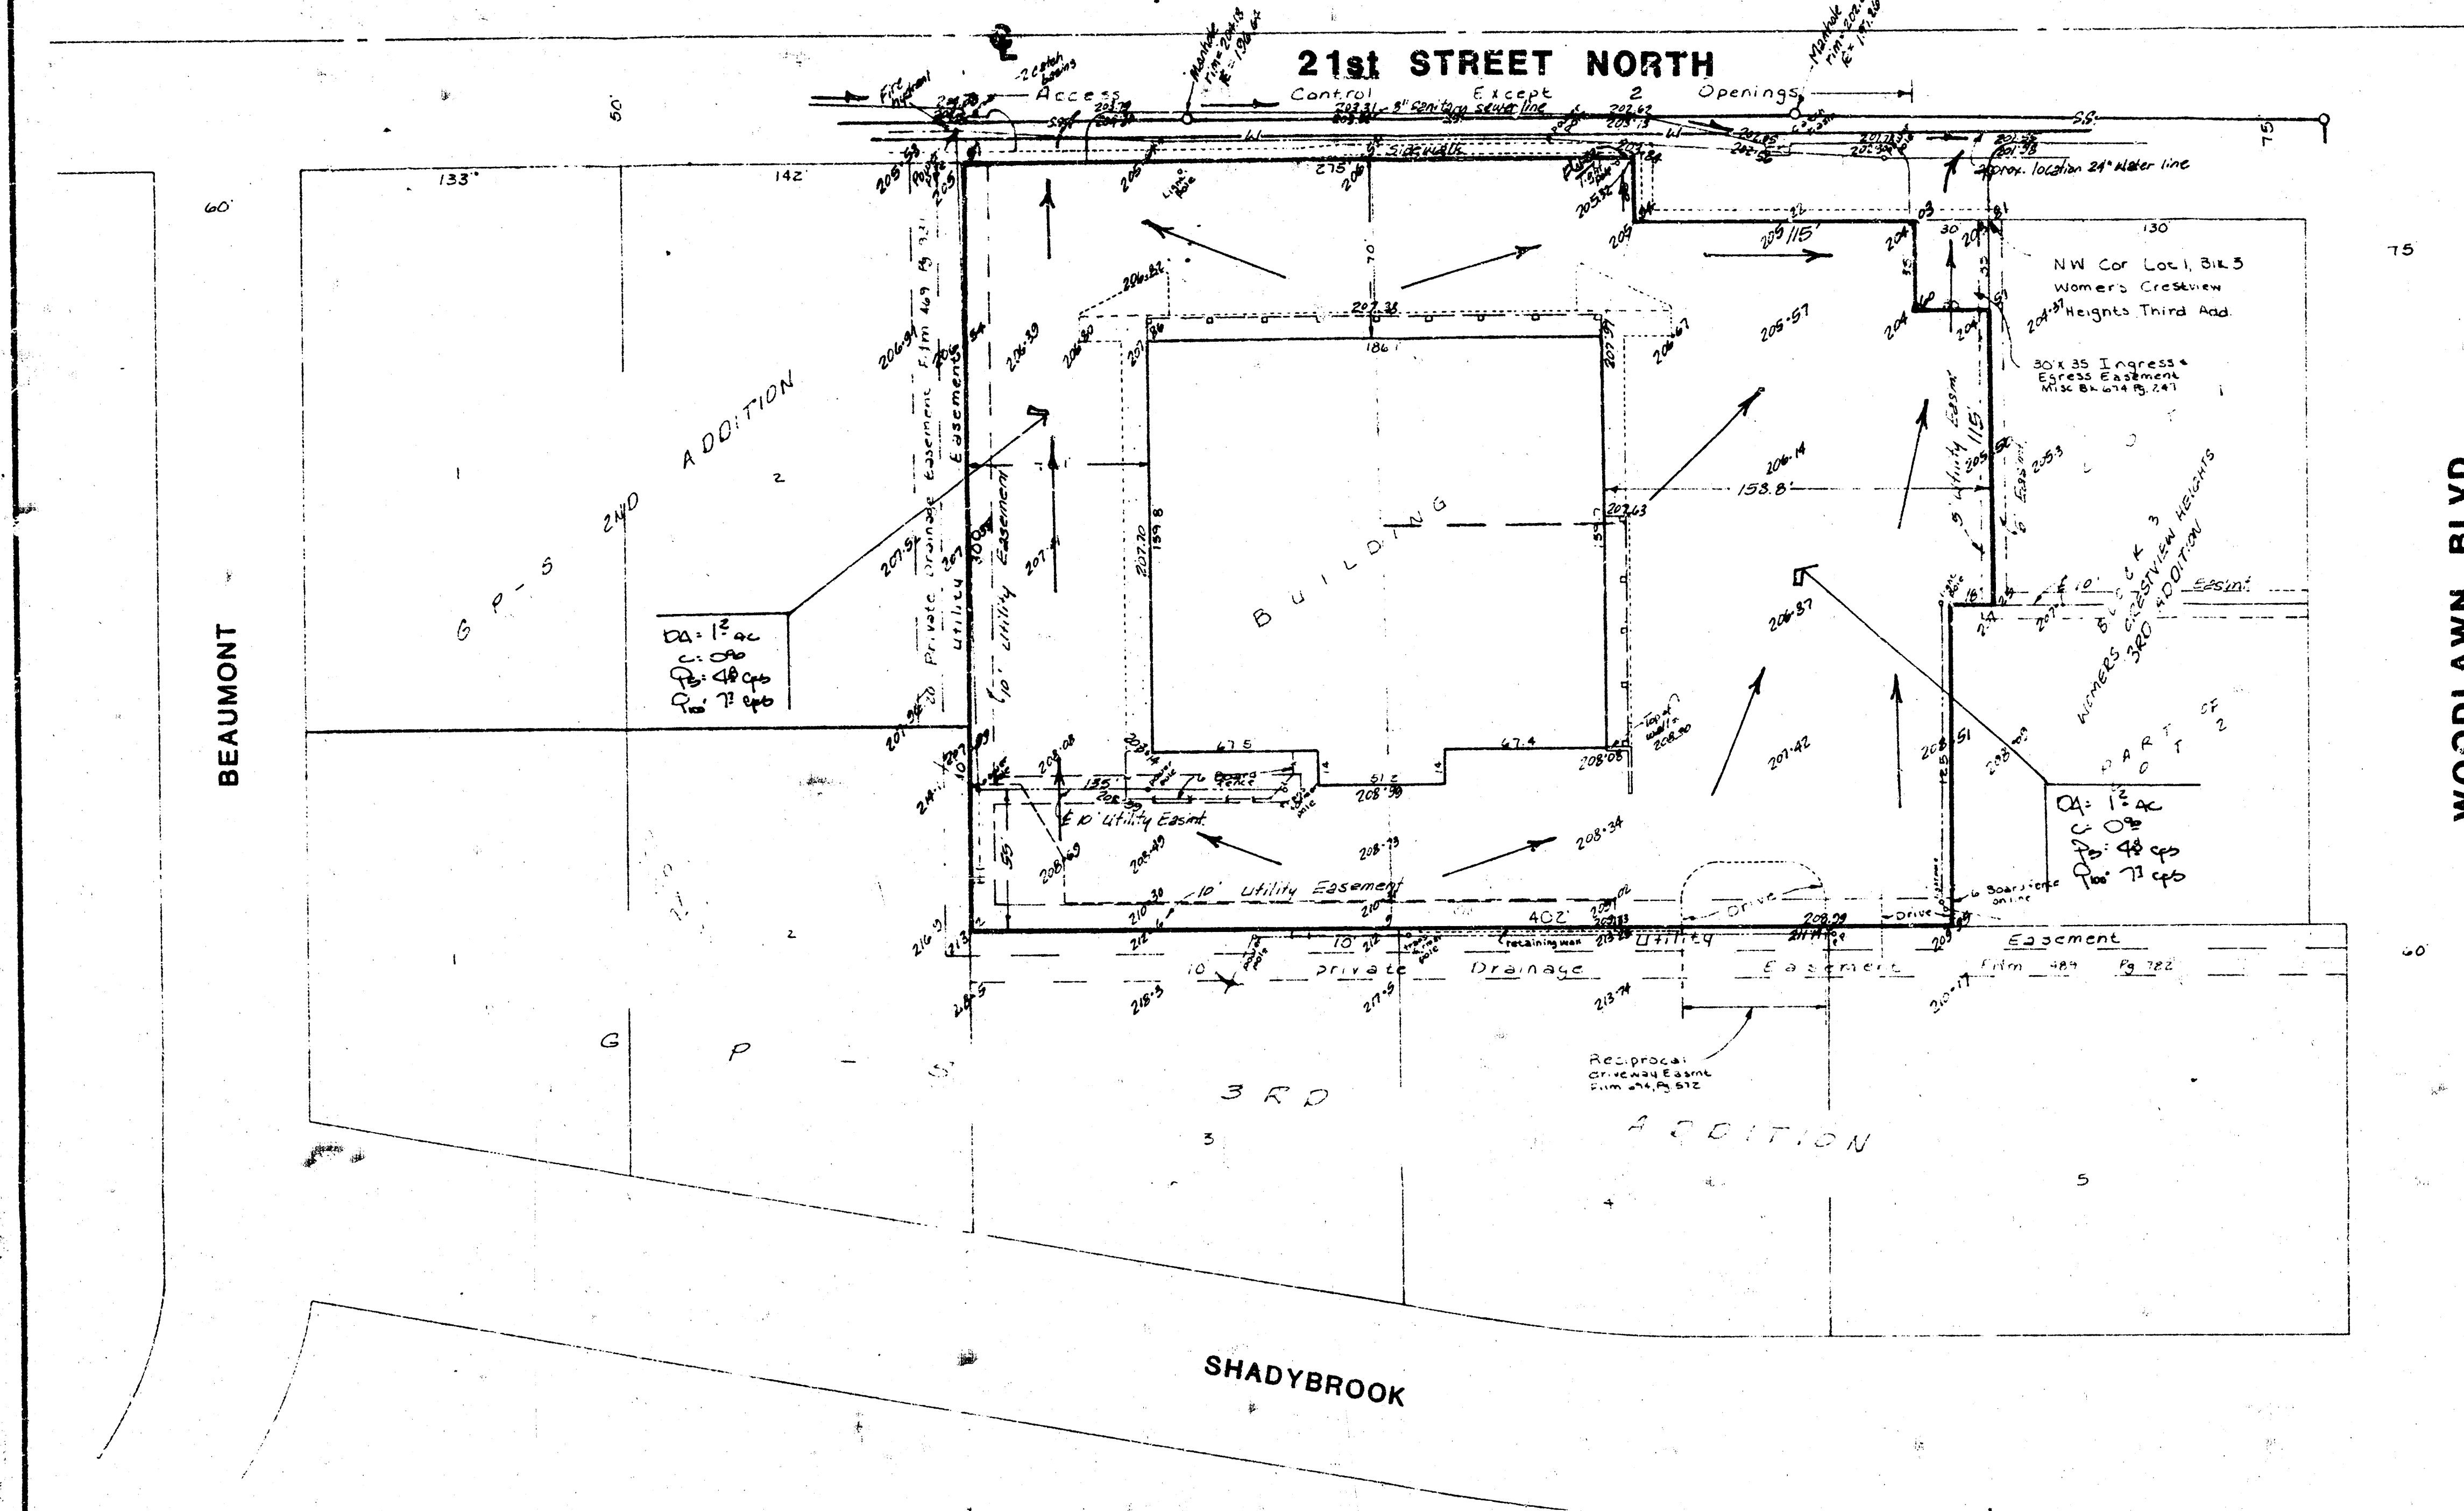

SKETCH PLAT

CRESTVIEW VILLAGE CENTER ADDITION

PART OF LOT 2, BLOCK 3, WOMERS CRESTVIEW HEIGHTS 3RD ADDITION

OWNER: CVC, a KANSAS GENERAL PARTNERSHIP

DRAINAGE PLAN

GENERAL NOTES

The commercial lot will drain as indicated on the plan. The drainage runoff will discharge to 21st St. No. as it presently does thru two drives and a flume. Storm sewers are located in 21st St. as indicated which convey the runoff from the street at two locations adjacent to this site.

Bench mark:
City disc 74.8' south & 74.8' west
of centerlines of 21st St. No. 6
Woodlawn
Elevation = 210.31 City Datum

BAUGHMAN COMPANY, P.A.
SURVEYING & ENGINEERING
316/282-7271 • 315 ELLIS • WICHITA, KANSAS 67211

DEC. 18 198