


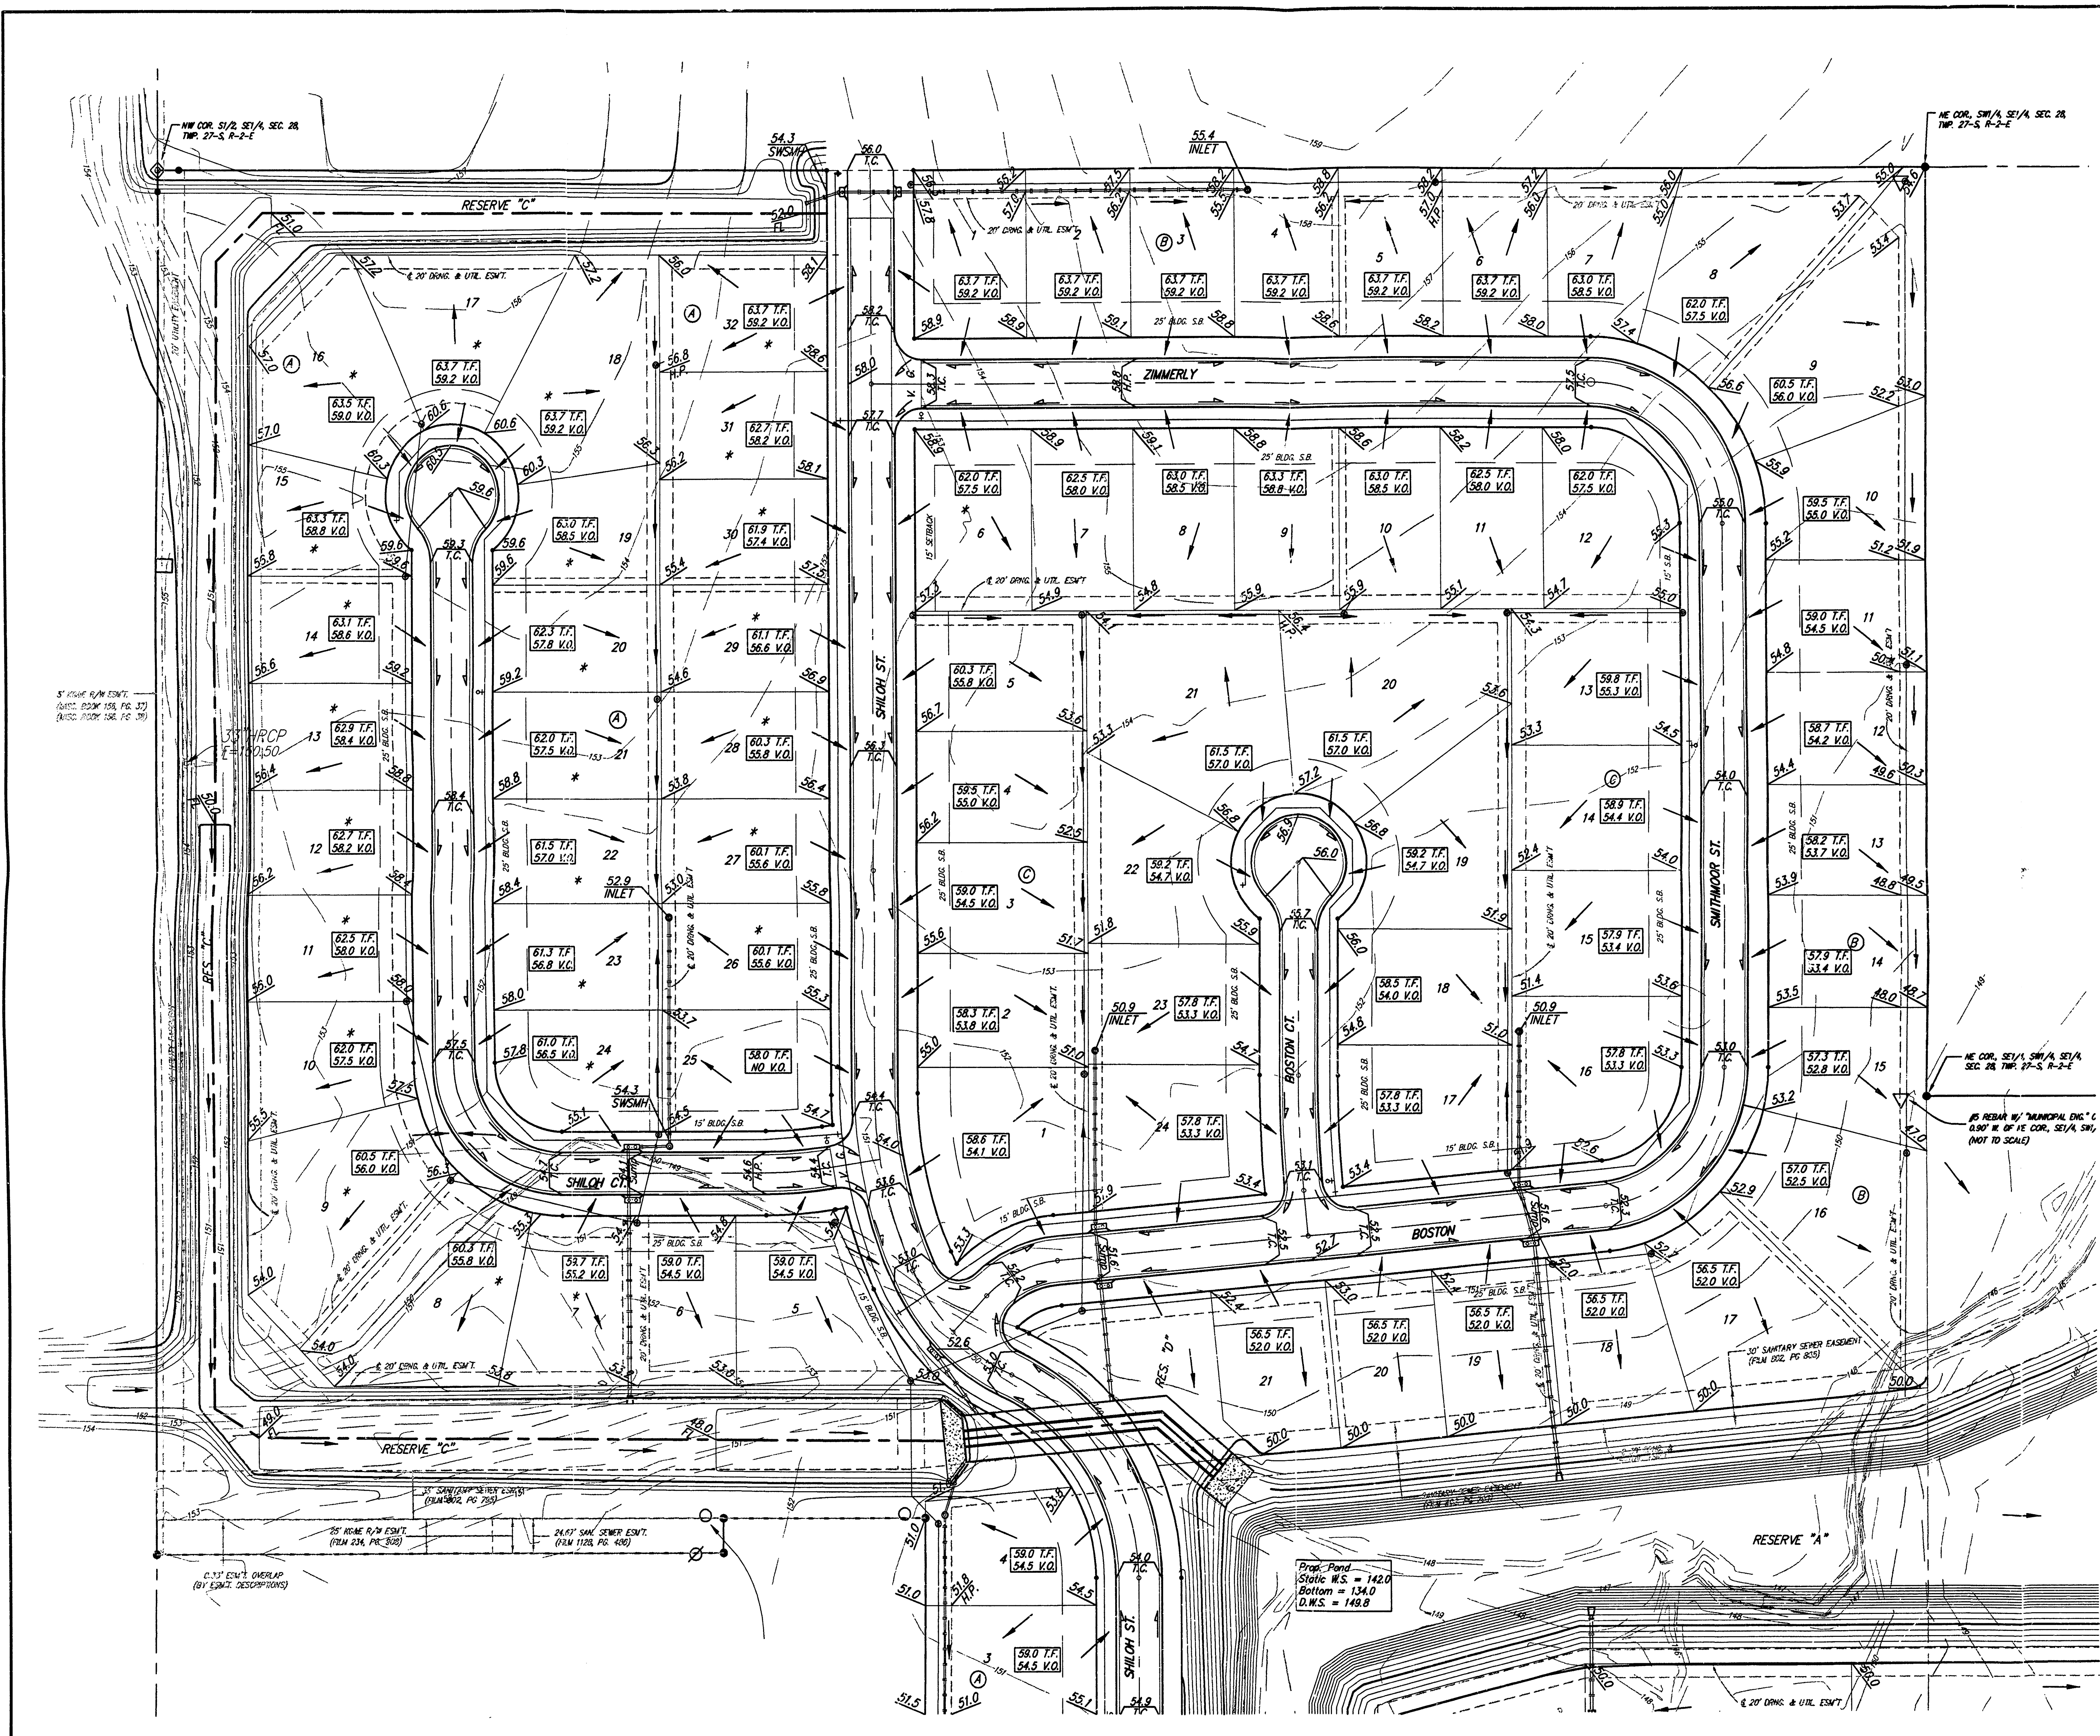

BENCHMARK:
COW Benchmark 400± north of Harry on Todd
Street, northeast corner of RCBC.
Elevation = 157.34 City Datum (1344.64 NGVD29)

LOT	BLOCK	ELEVATION CITY DATUM
4	A	154.5
5	A	154.5
6	A	154.5
7	A	155.2
8	A	155.8
9	A	156.0
10	A	157.5
11	A	158.0
12	A	158.2
13	A	158.4
14	A	158.6
15	A	158.8
16	A	159.0
17, 18, 32	A	159.2
19-21	B	152.0
1-3	D	152.0
4-6	D	151.3

SCALE: 1" = 60'
• = Iron

