
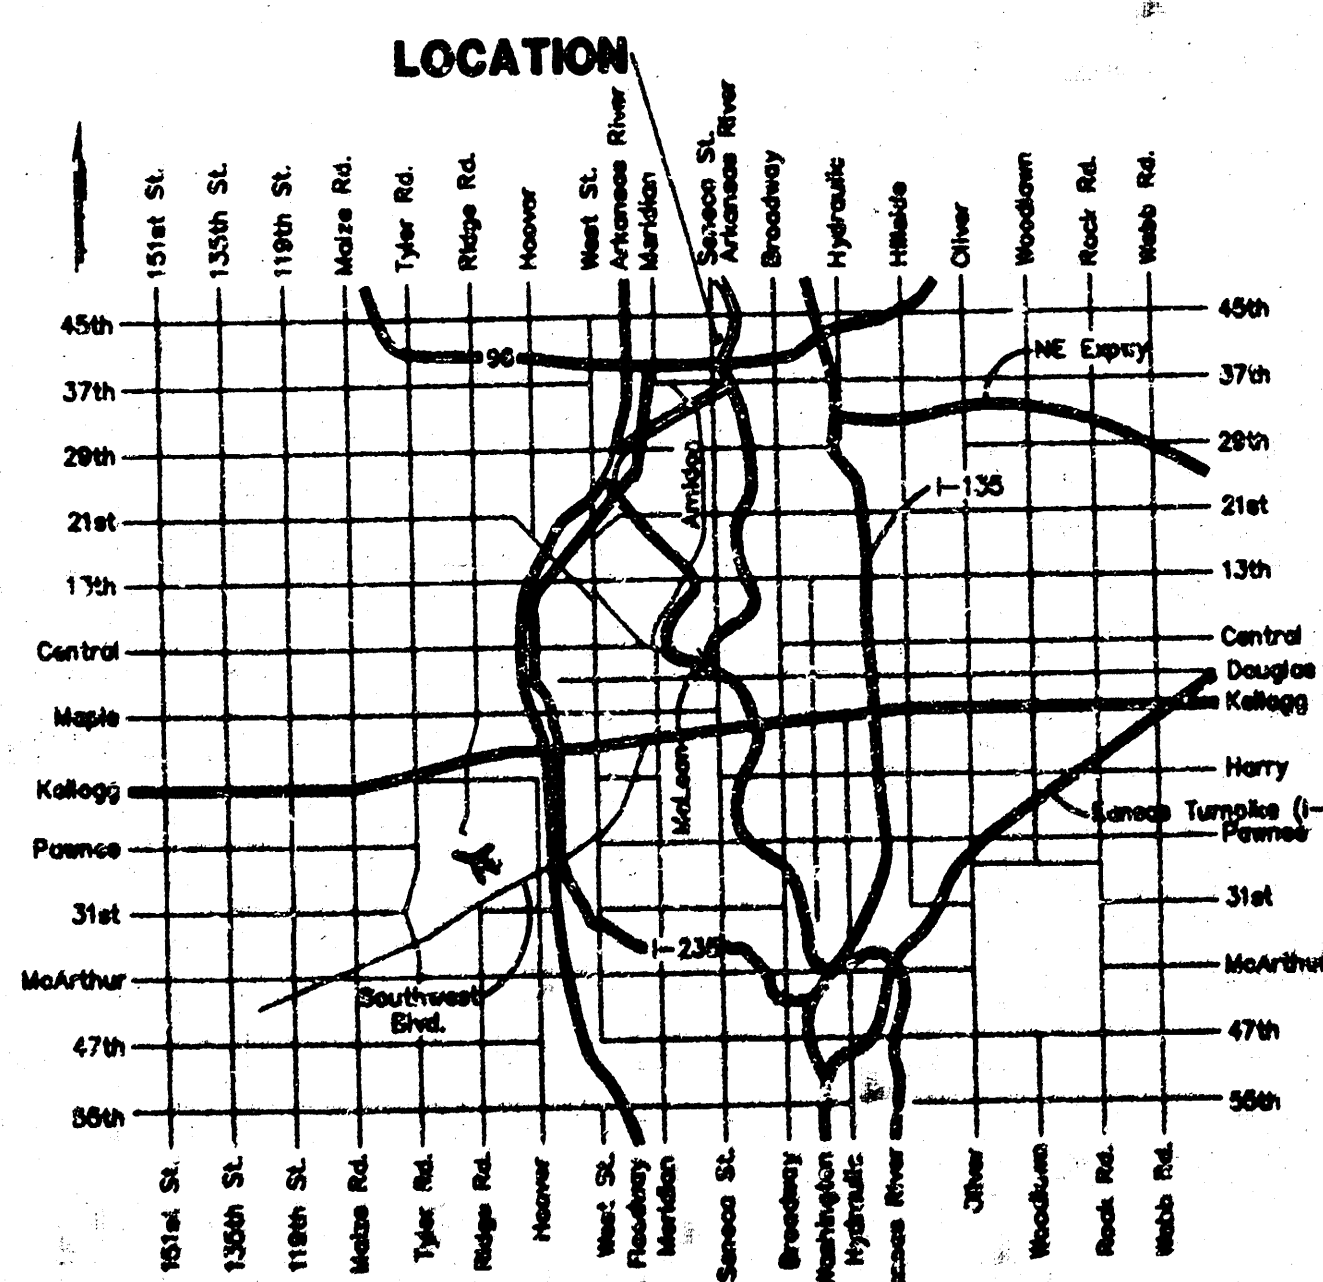
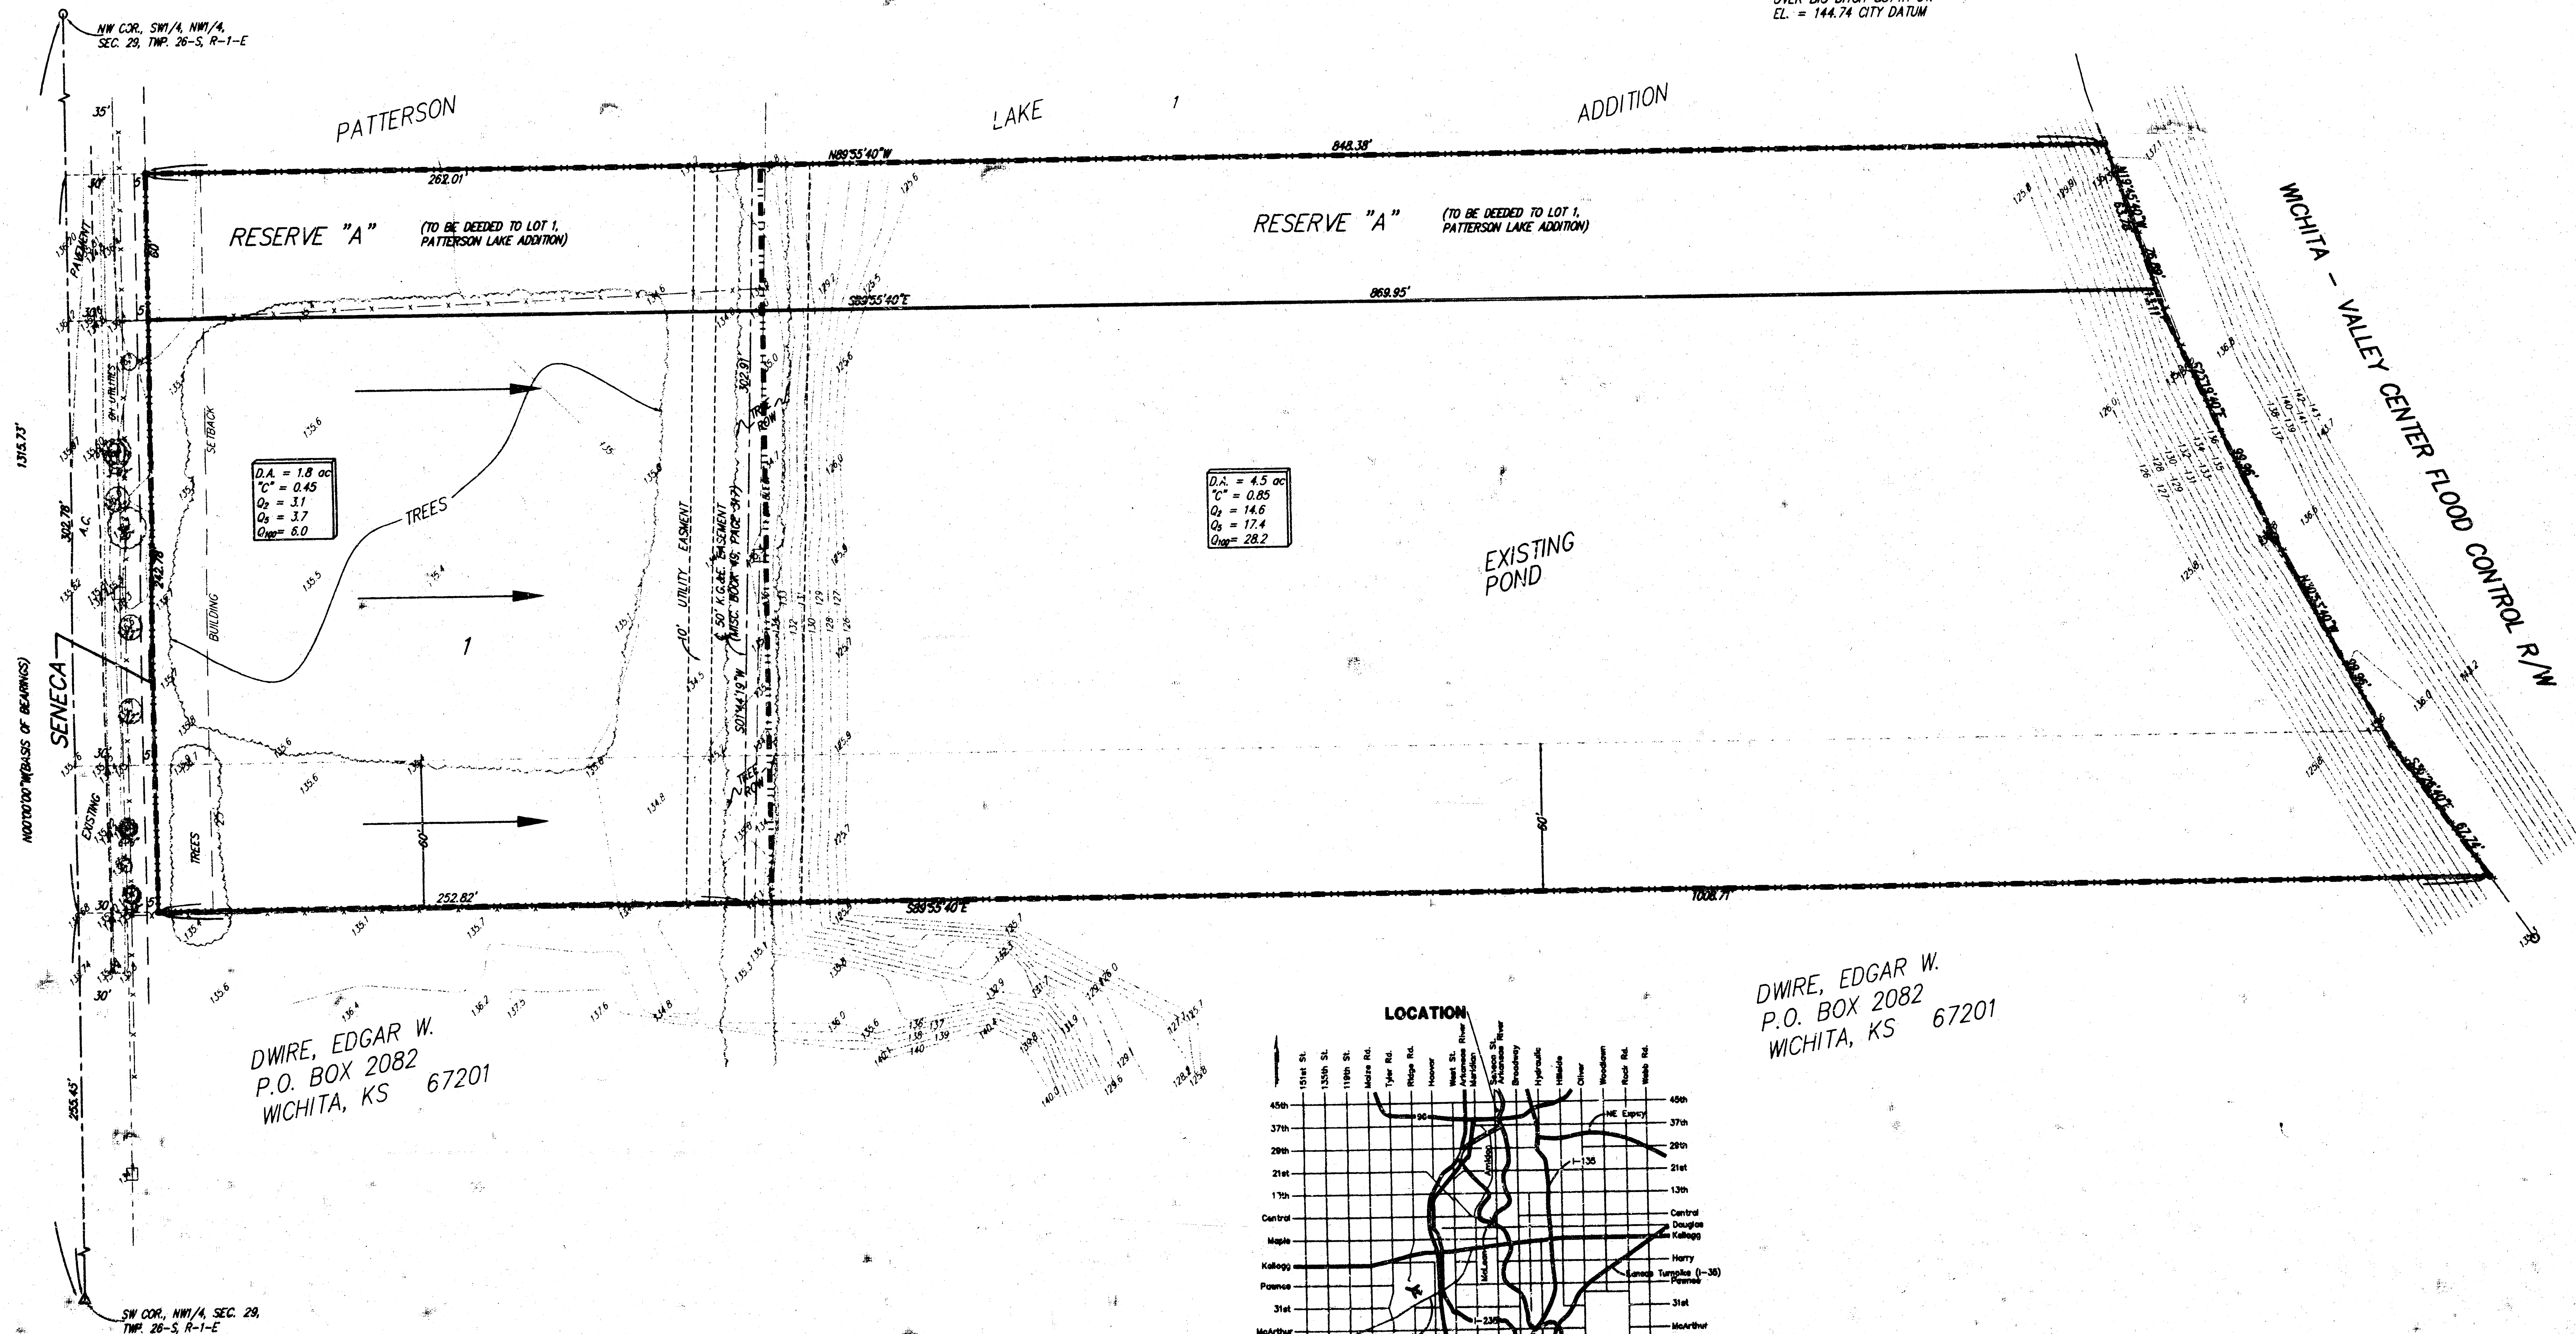


DRAINAGE PLAN DEATHERAGE ADDITION WICHITA, SEDGWICK COUNTY, KANSAS

MINIMUM BUILDING PAD ELEVATION FOR LOWEST OPENING TO STRUCTURES		
LOT	M.S.L.	CITY DATUM
1	1325.5	138.1

BENCHMARK:
CITY DISC. TOP OF WING S.E. COR. OF BRIDGE
OVER BIG DITCH 037TH ST.
EL. = 144.74 CITY DATUM

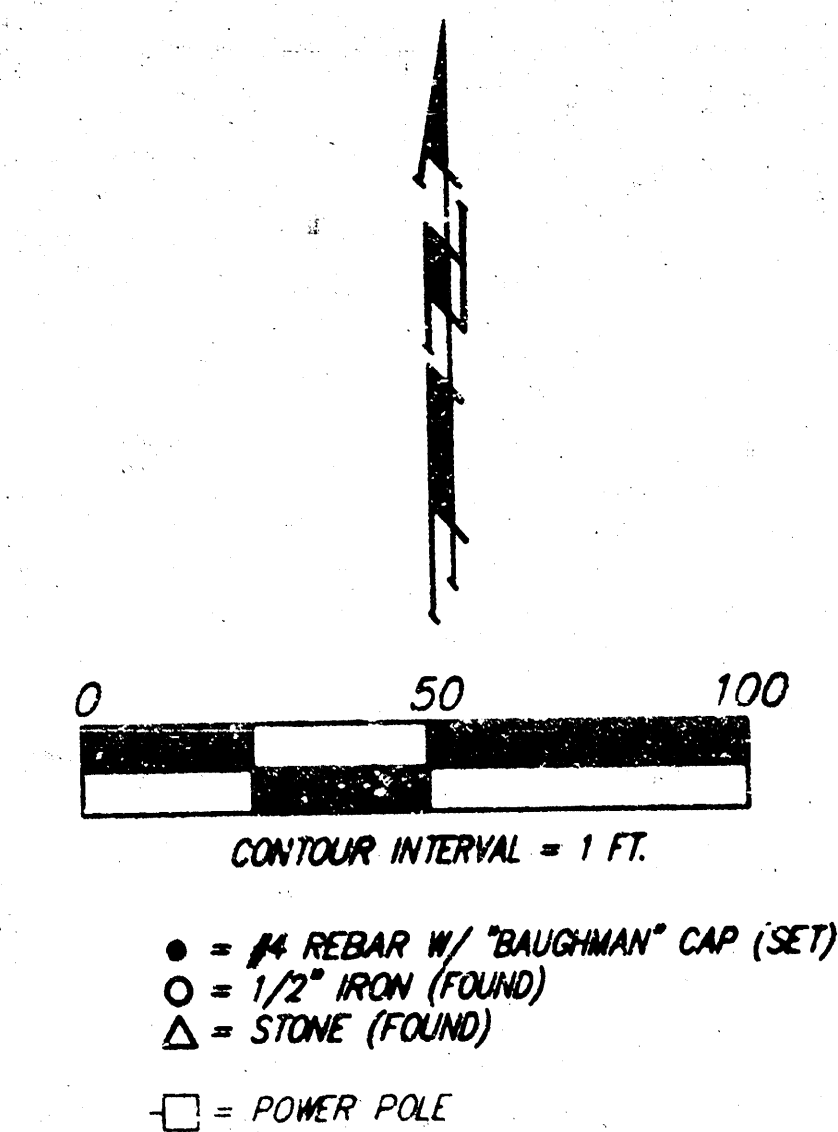

DWIRE, EDGAR W.
 P.O. BOX 2082
 WICHITA, KS 67201