



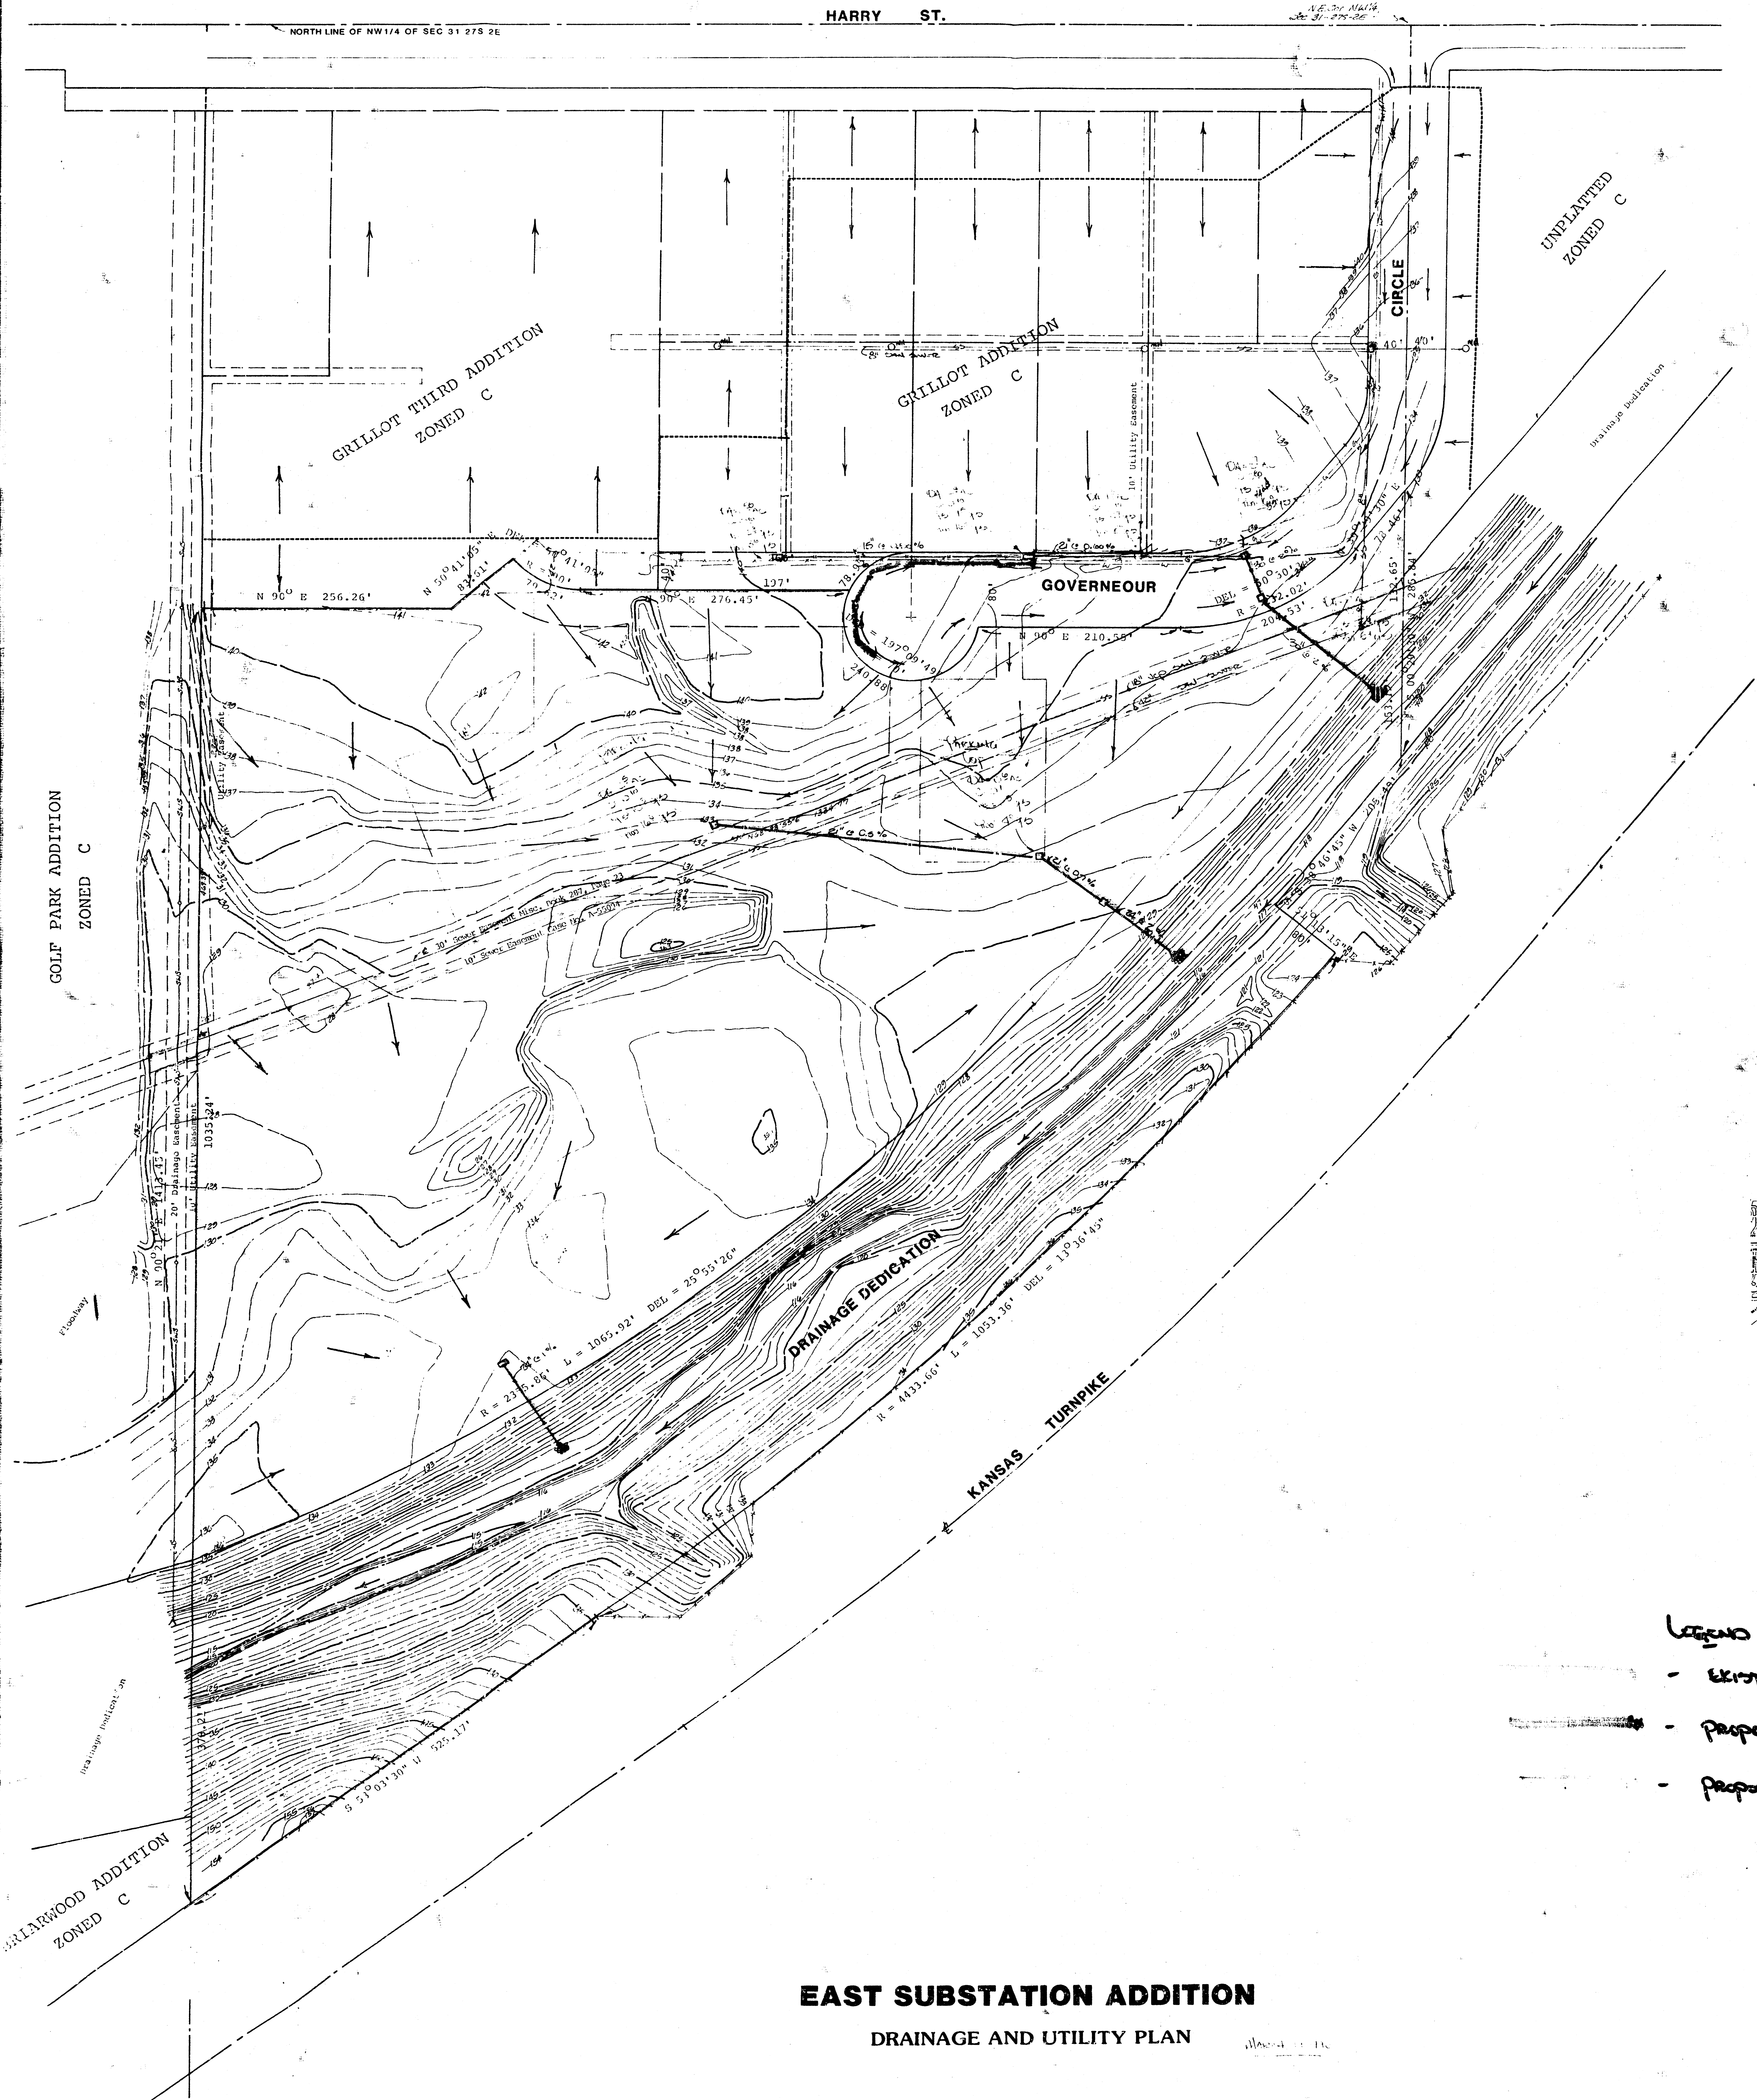

Control Mark
City Standard Dr.
Bridge on the South
Side of the
Elev. = 1420.14

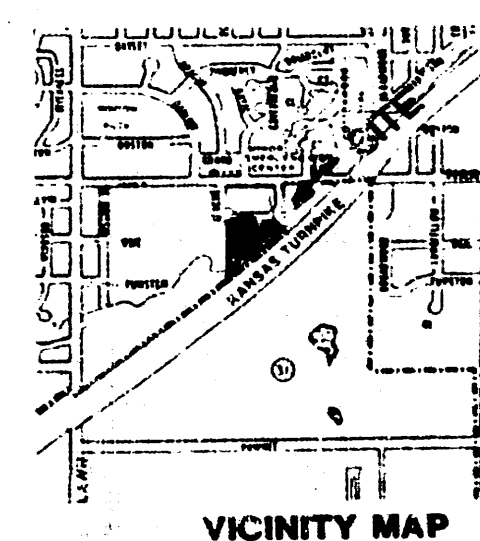

- LEGEND**
- EXISTING SENSE
 - PROPOSED WATER L
 - PROPOSED STORM S

EAST SUBSTATION ADDITION **DRAINAGE AND UTILITY PLAN**