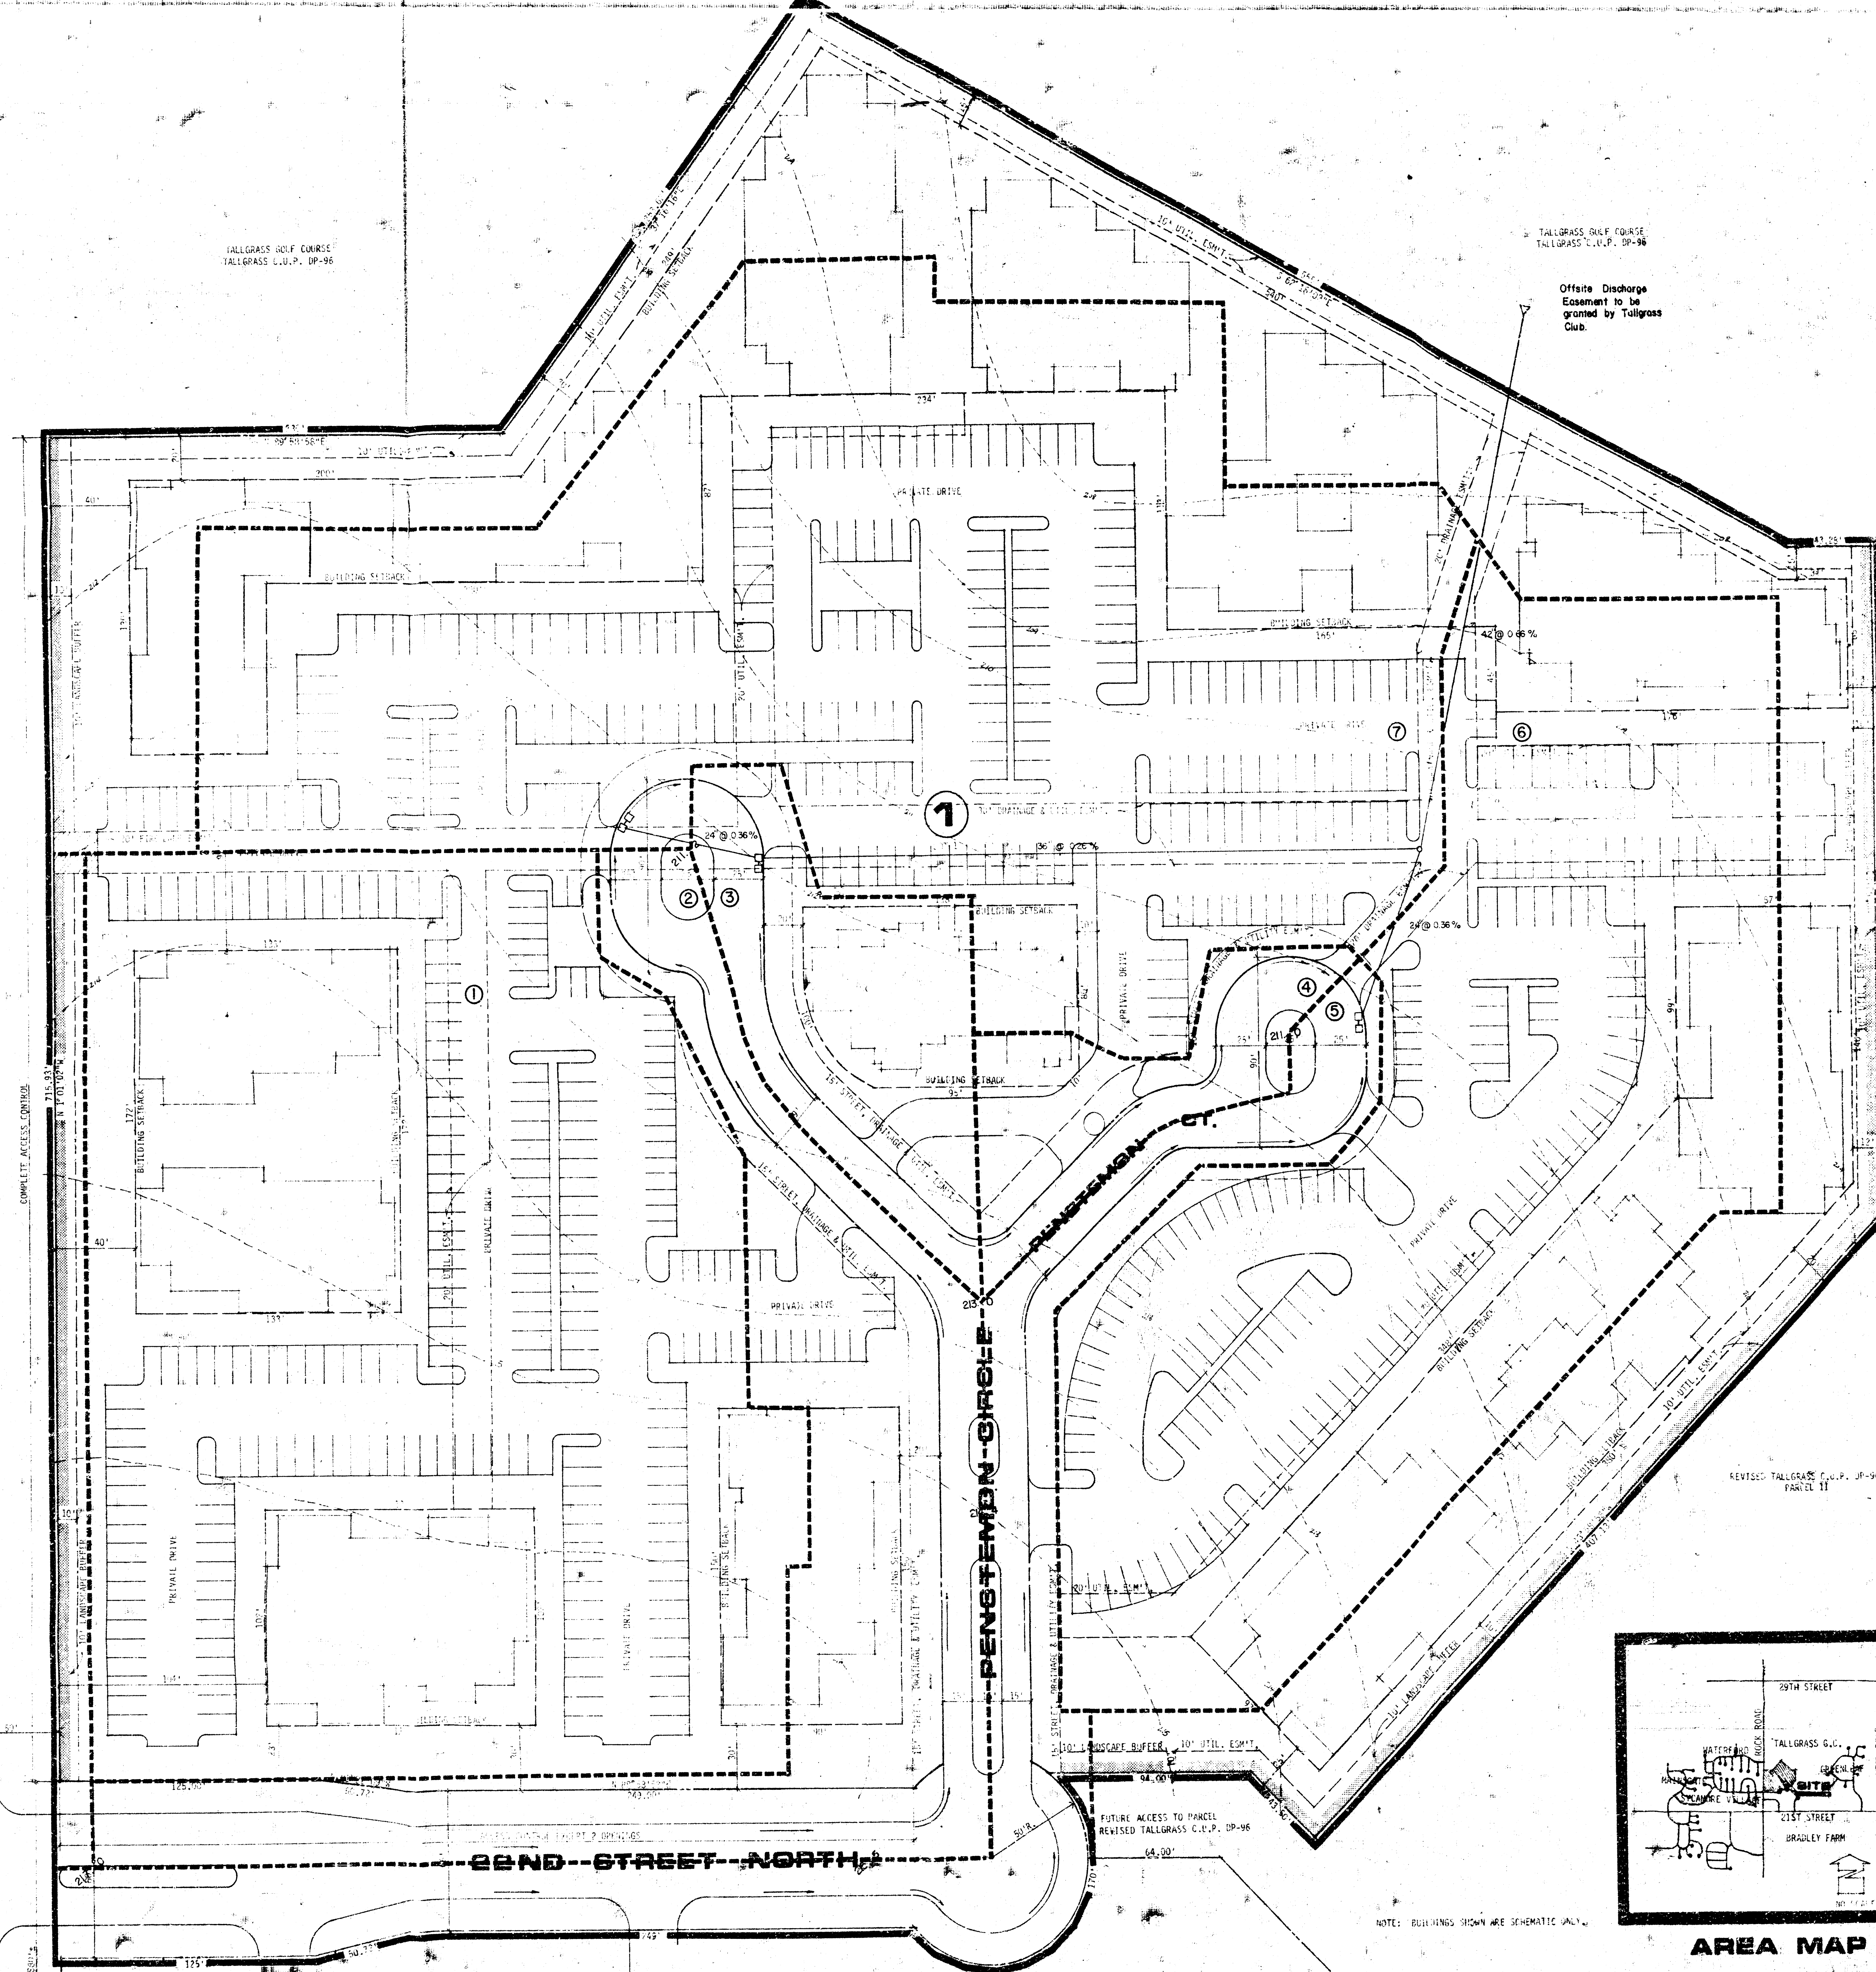
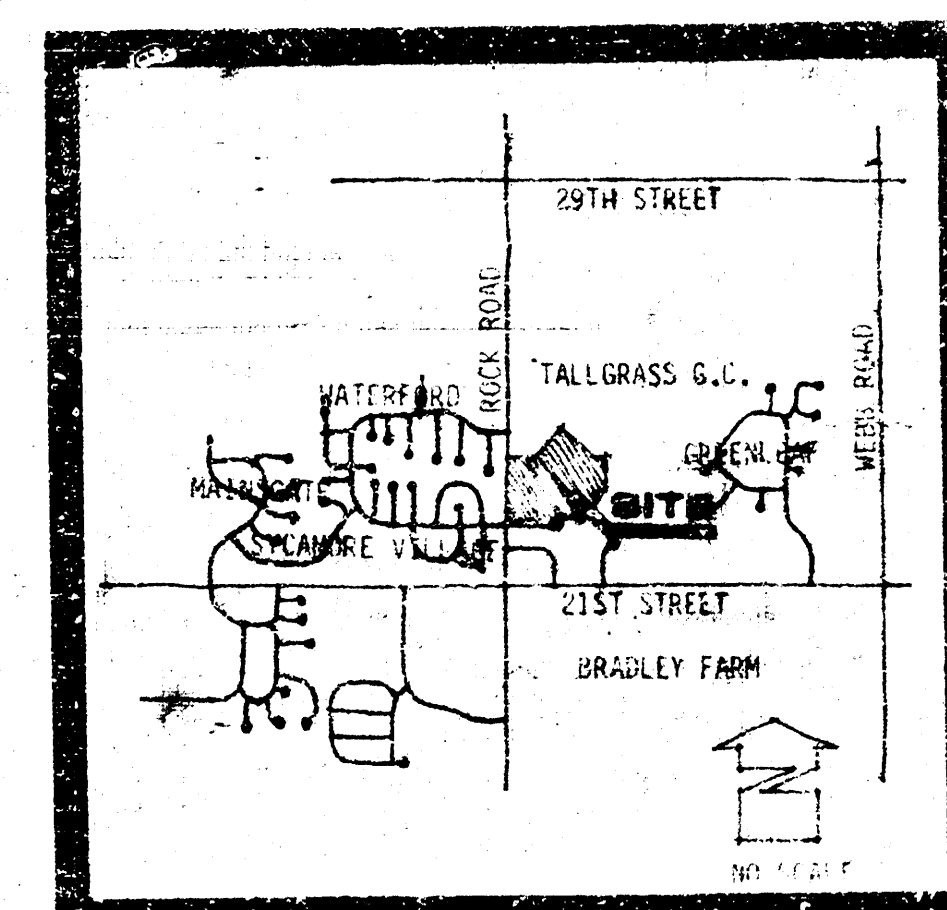


[illegible][illegible]

AREA MAP

NOTE: BUILDINGS SHOWN ARE SCHEMATIC ONLY.