


PROJECT NO.	SHEET NO.	TOTAL SHEETS
472-83255	3	66

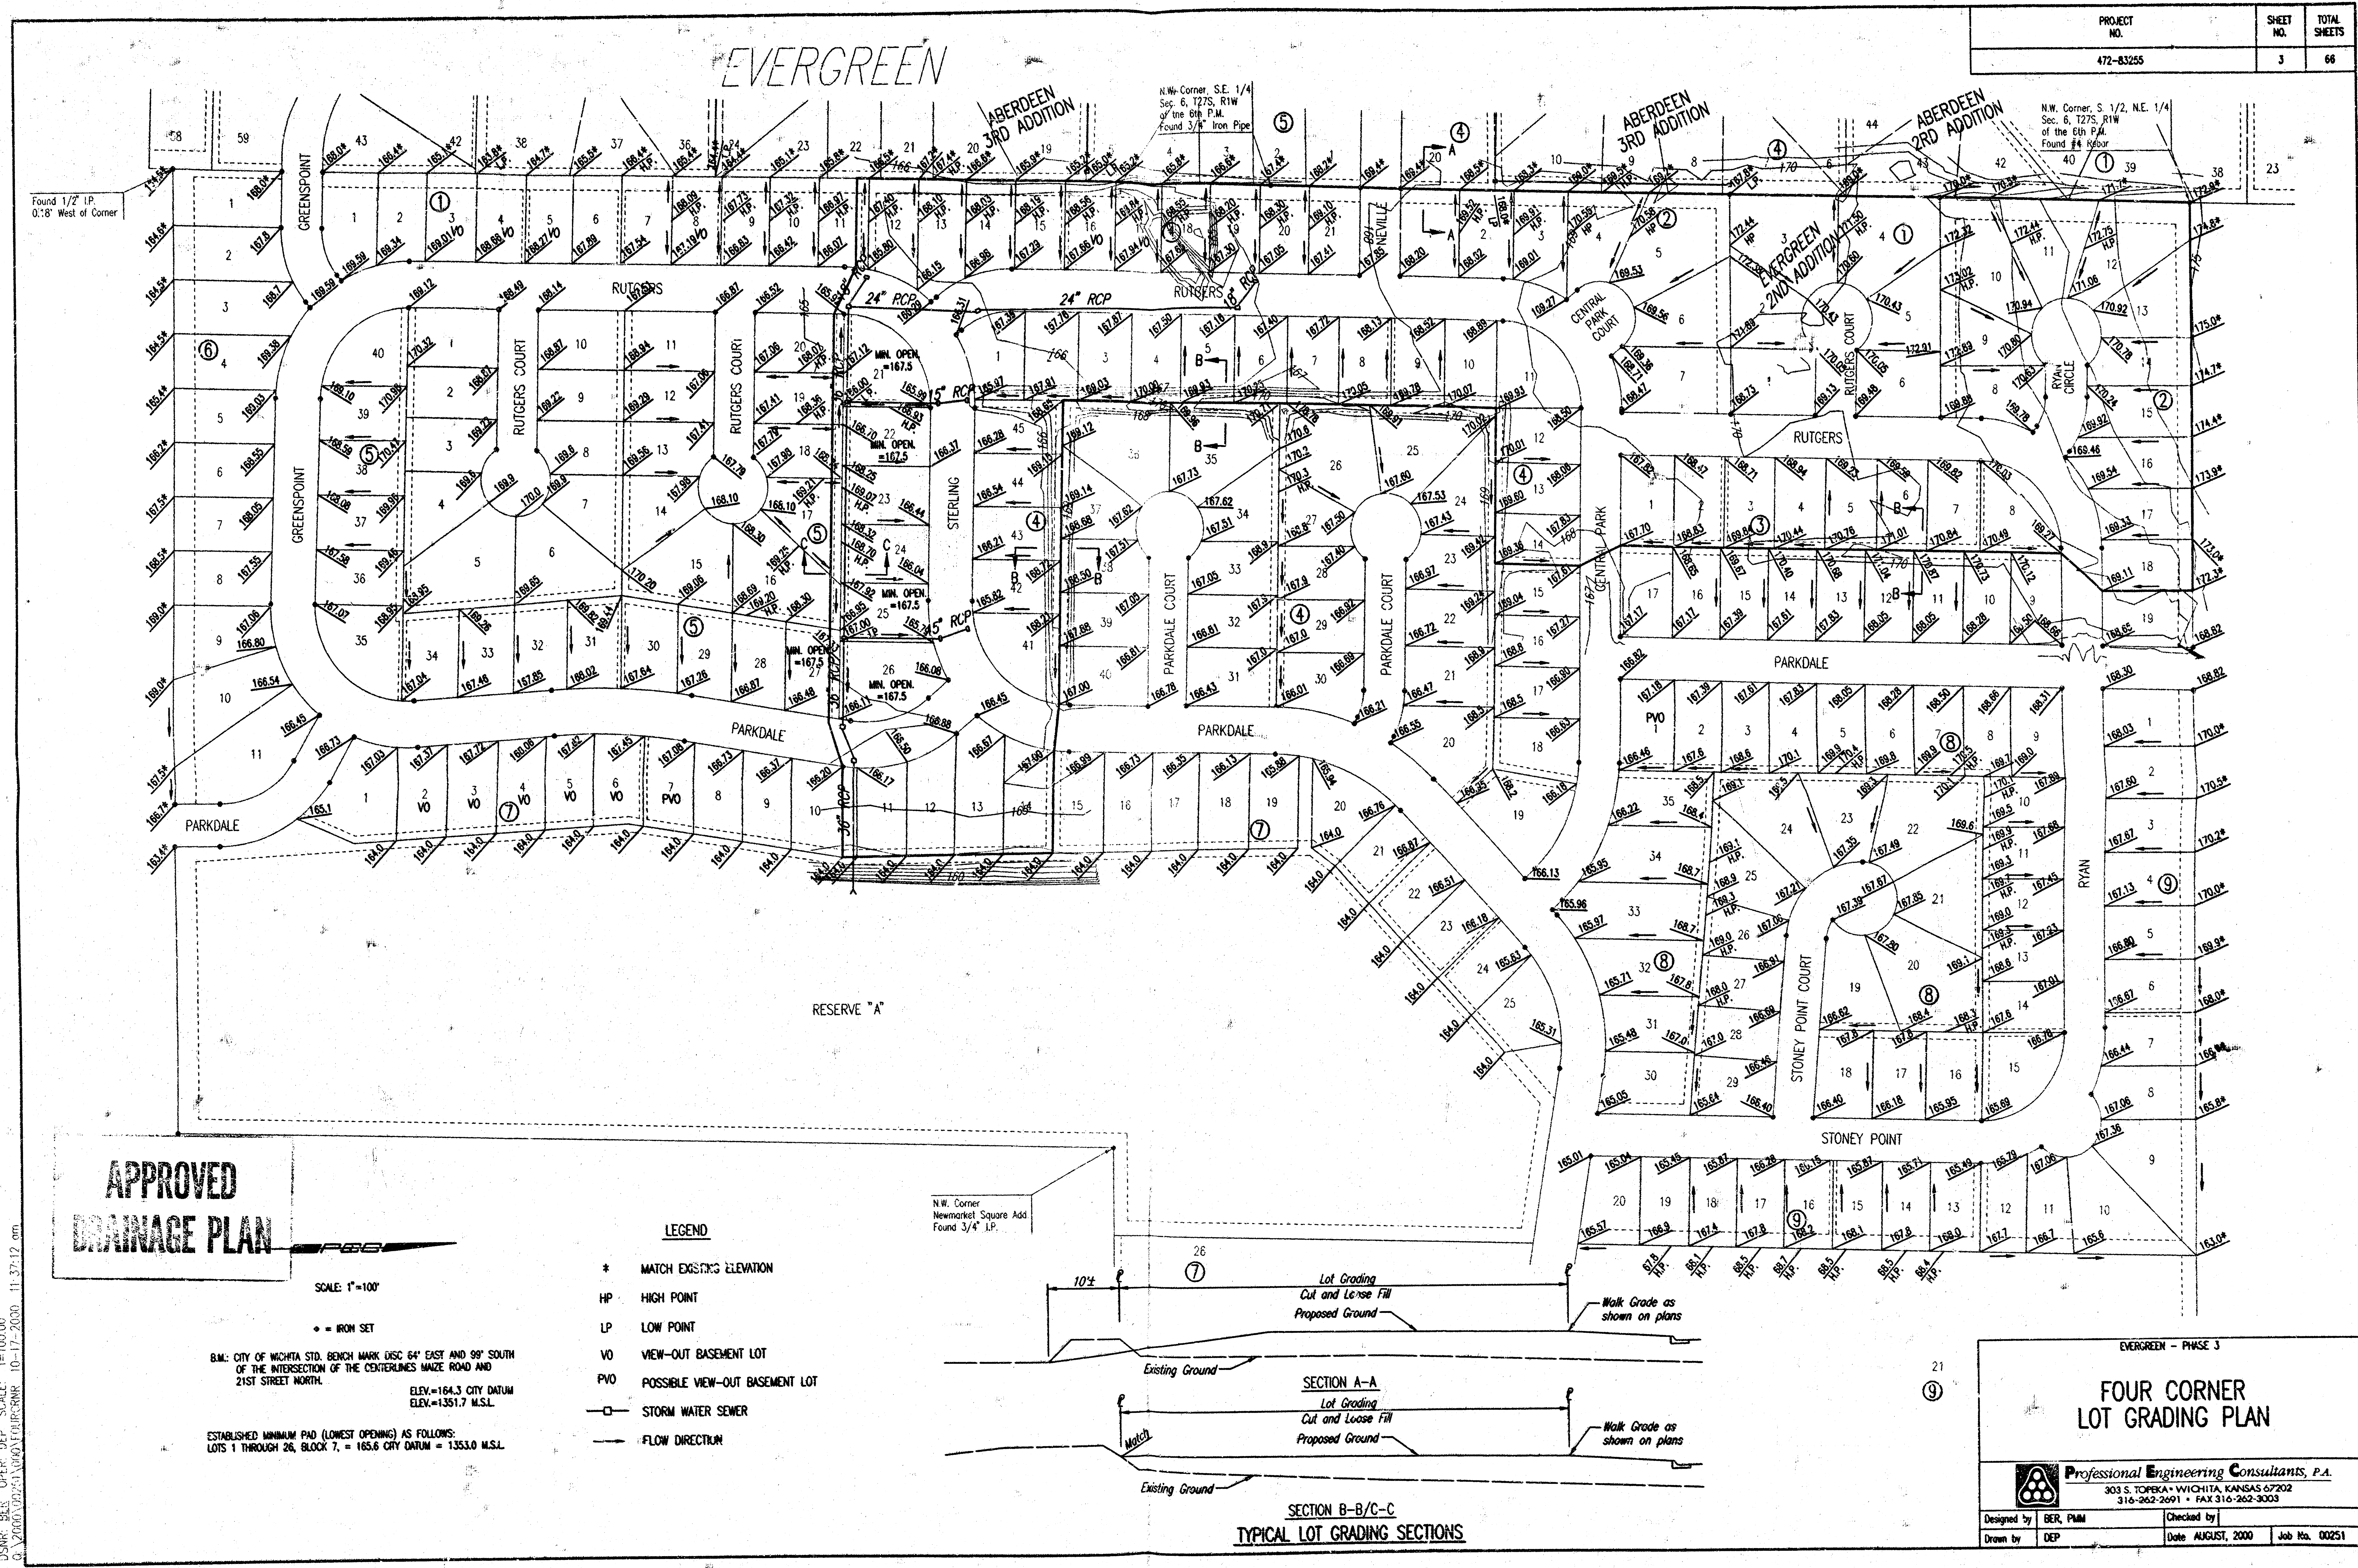

DSMR: 555 OPER DEF SCALE: 1"=100.00
G:\2000\00251\0040 FOURCORNER 10-17-2000 11:37:12 am