




MEMO

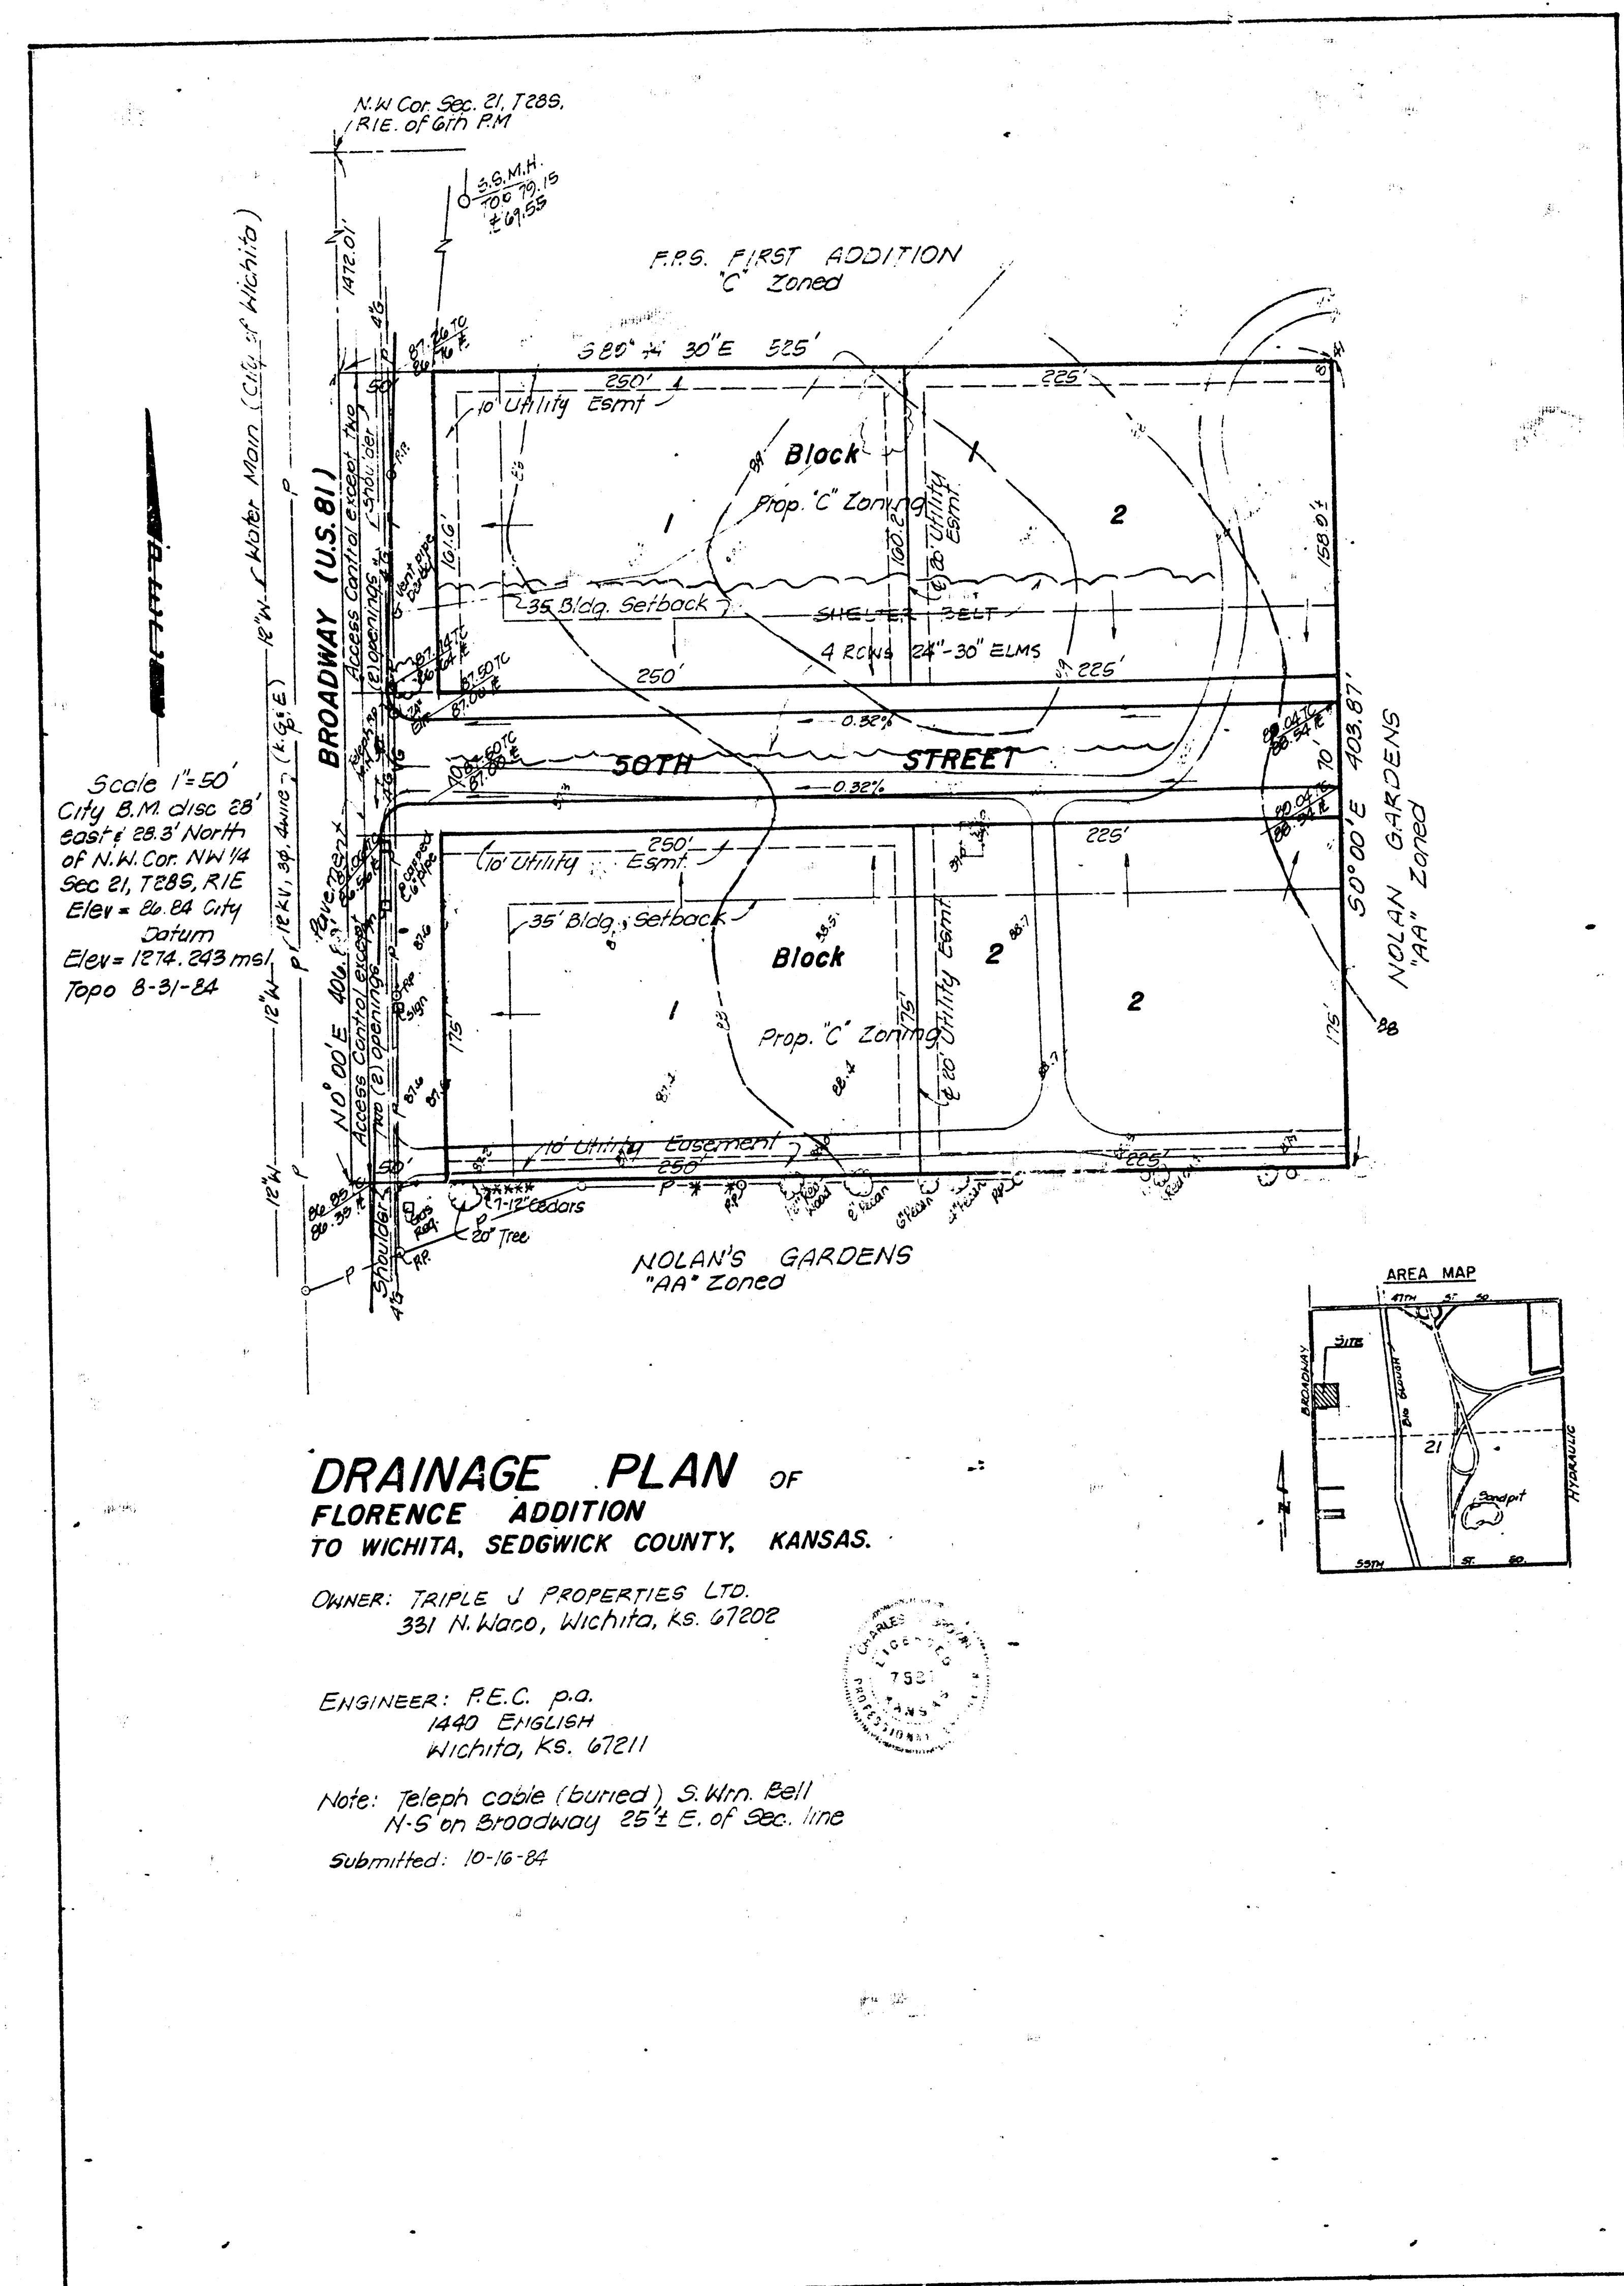

COPIES TO:
Forrest Nagley, MAPD
Phil Dietrich, Sedgwick County
File

TO: City of Wichita
City Hall - 7th Floor
455 N. Main
Wichita, KS 67202

PROJECT NO. 36-34205-1338
PROJECT: Florence Addition
(formerly F.P.S. 2nd Addition)

DATE: October 16, 1984

ATTN: Chris Breitenstein, P.E.
FROM: Charles S. Brown, P.E.

REFERENCE: Drainage Plan

PLEASE ADVISE IMMEDIATELY OF ANY MISCONCEPTIONS OR OMISSIONS YOU BELIEVE TO BE CONTAINED HEREIN.

Transmitted herewith are two (2) copies of the Drainage Plan for Florence Addition to Wichita, Sedgwick County, Kansas.

The Preliminary Plat was submitted on October 12, 1984 for hearing by the Subdivision Committee on October 25, 1984.

If you have any questions, please advise.