


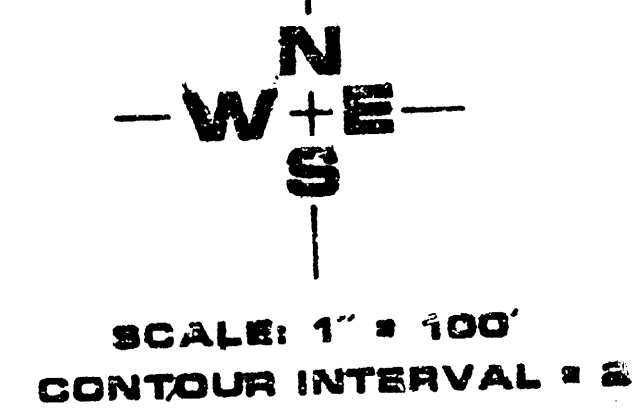

FOX POINTE

Drainage Area	AREA ACRES	AREA ACORN	C2005	C100	C (est) 100 5 - 10	2005 150000 5 - 10	100 130000	C2005 120 5 - 10	C100 1250	Pipe Size	Pipe Slope	Notes
AREA "C" 100' x 100' 385 Impervious Single Family	2.57		0.51	0.88	15	4.56	7.37	6.8	12.9	24" MCP	0.006	1-(11)45" manholes
AREA "B" 100' x 100' LIGHT Commercial and Single Family	2.69		0.60	0.74	15	4.56	7.37	7.4	14.7	24" MCP	0.005	1-(11)45" manholes
		5.25	0.56	0.71	15	4.56	7.37	12.4	27.5	24" MCP	0.006	
AREA "C" 100' x 100' 385 Impervious Single Family	6.94		0.68	0.60	27 19	2.84	6.68	12.7	32.3	24" MCP	0.004	AREA 11.37
AREA "B" 100' x 100' 385 Impervious Single Family	1.25		0.48	0.68	15	3.83	7.37	2.46	4.37			1-(1)45"
		7.39	0.64	0.78	27 19	2.84	6.68	12.4	38.5	24" MCP	0.005	
AREA "C" 100' x 100' 385 Impervious Single Family	0.78		0.48	0.68	15	3.83	7.37	1.43	3.90			1-(1)45"
		8.17	0.62	0.77	27 19	2.89	6.68	14.4	42.0	24" MCP	1.008	
AREA "C" 100' x 100' 385 Impervious Single Family	3.42		0.48	0.68	15	3.83	7.37	6.78	27.14			1-(1)45"
		11.59	0.50	0.74	28 20	2.78	6.53	18.7	58.0	36" MC	0.751	

