
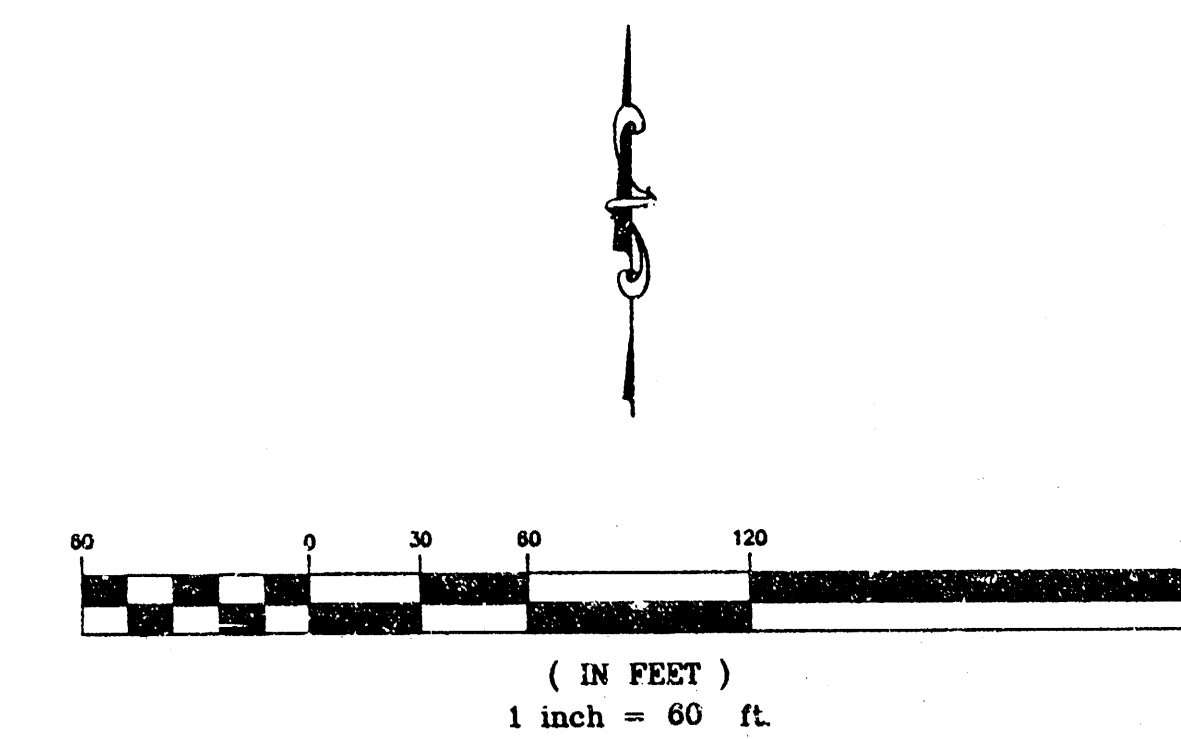



Northeast Quarter of Section 2, Township 27 South, Range 1 East of the 5th. P.M.

Northeast Quarter of Section 2, Township 27 South, Range 1 East of the 6th. P.M.

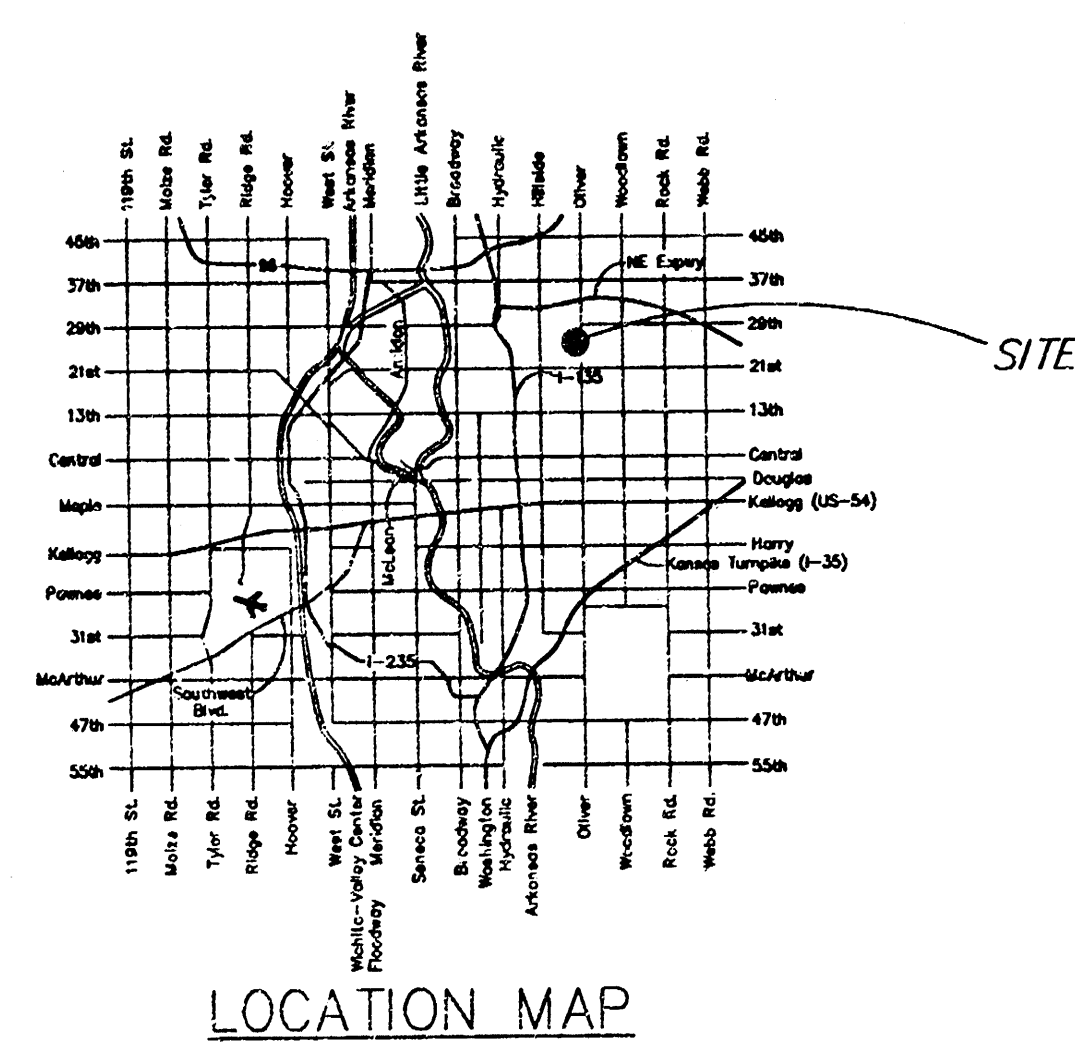

Proposed							
REGION	AREA	I5	C5	Q5	I100	C100	Q100
1	2.19	4.56	0.70	7.0	7.37	0.84	13.6
2	2.39	4.56	0.35	3.8	7.37	0.65	11.5
3	0.81	4.56	0.50	1.9	7.37	0.73	4.4
TOTAL	5.39	--	--	12.7	--	--	29.5

Existing							
	AREA	I5	C5	Q5	I100	C100	Q100
Lot 5	0.25	4.56	0.35	0.4	7.37	0.65	1.2
Lot 6	0.24	4.56	0.35	0.4	7.37	0.65	1.1
Lot 7	0.20	4.56	0.35	0.3	7.37	0.65	1.0
Lot 8	0.21	4.56	0.35	0.3	7.37	0.65	1.0
Lot 9	0.21	4.56	0.35	0.3	7.37	0.65	1.0
Lot 10	0.23	4.56	0.35	0.4	7.37	0.65	1.1
Parcel 1	4.05	4.56	0.37	6.8	7.37	0.67	20.0
Sum	5.39	---	---	8.9	---	---	26.4

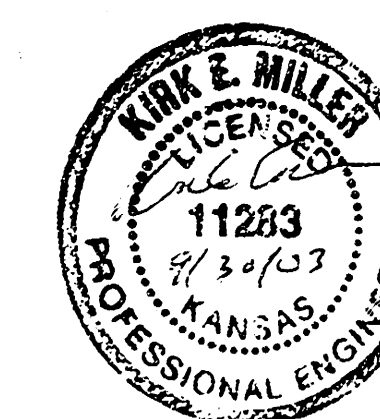

Filename: 03100\DRAWING.PLN

Date Plan Prepared: 10/01/03

kemiller
engineering

516 S. Market, Wichita, KS 67202 316/264-0242