


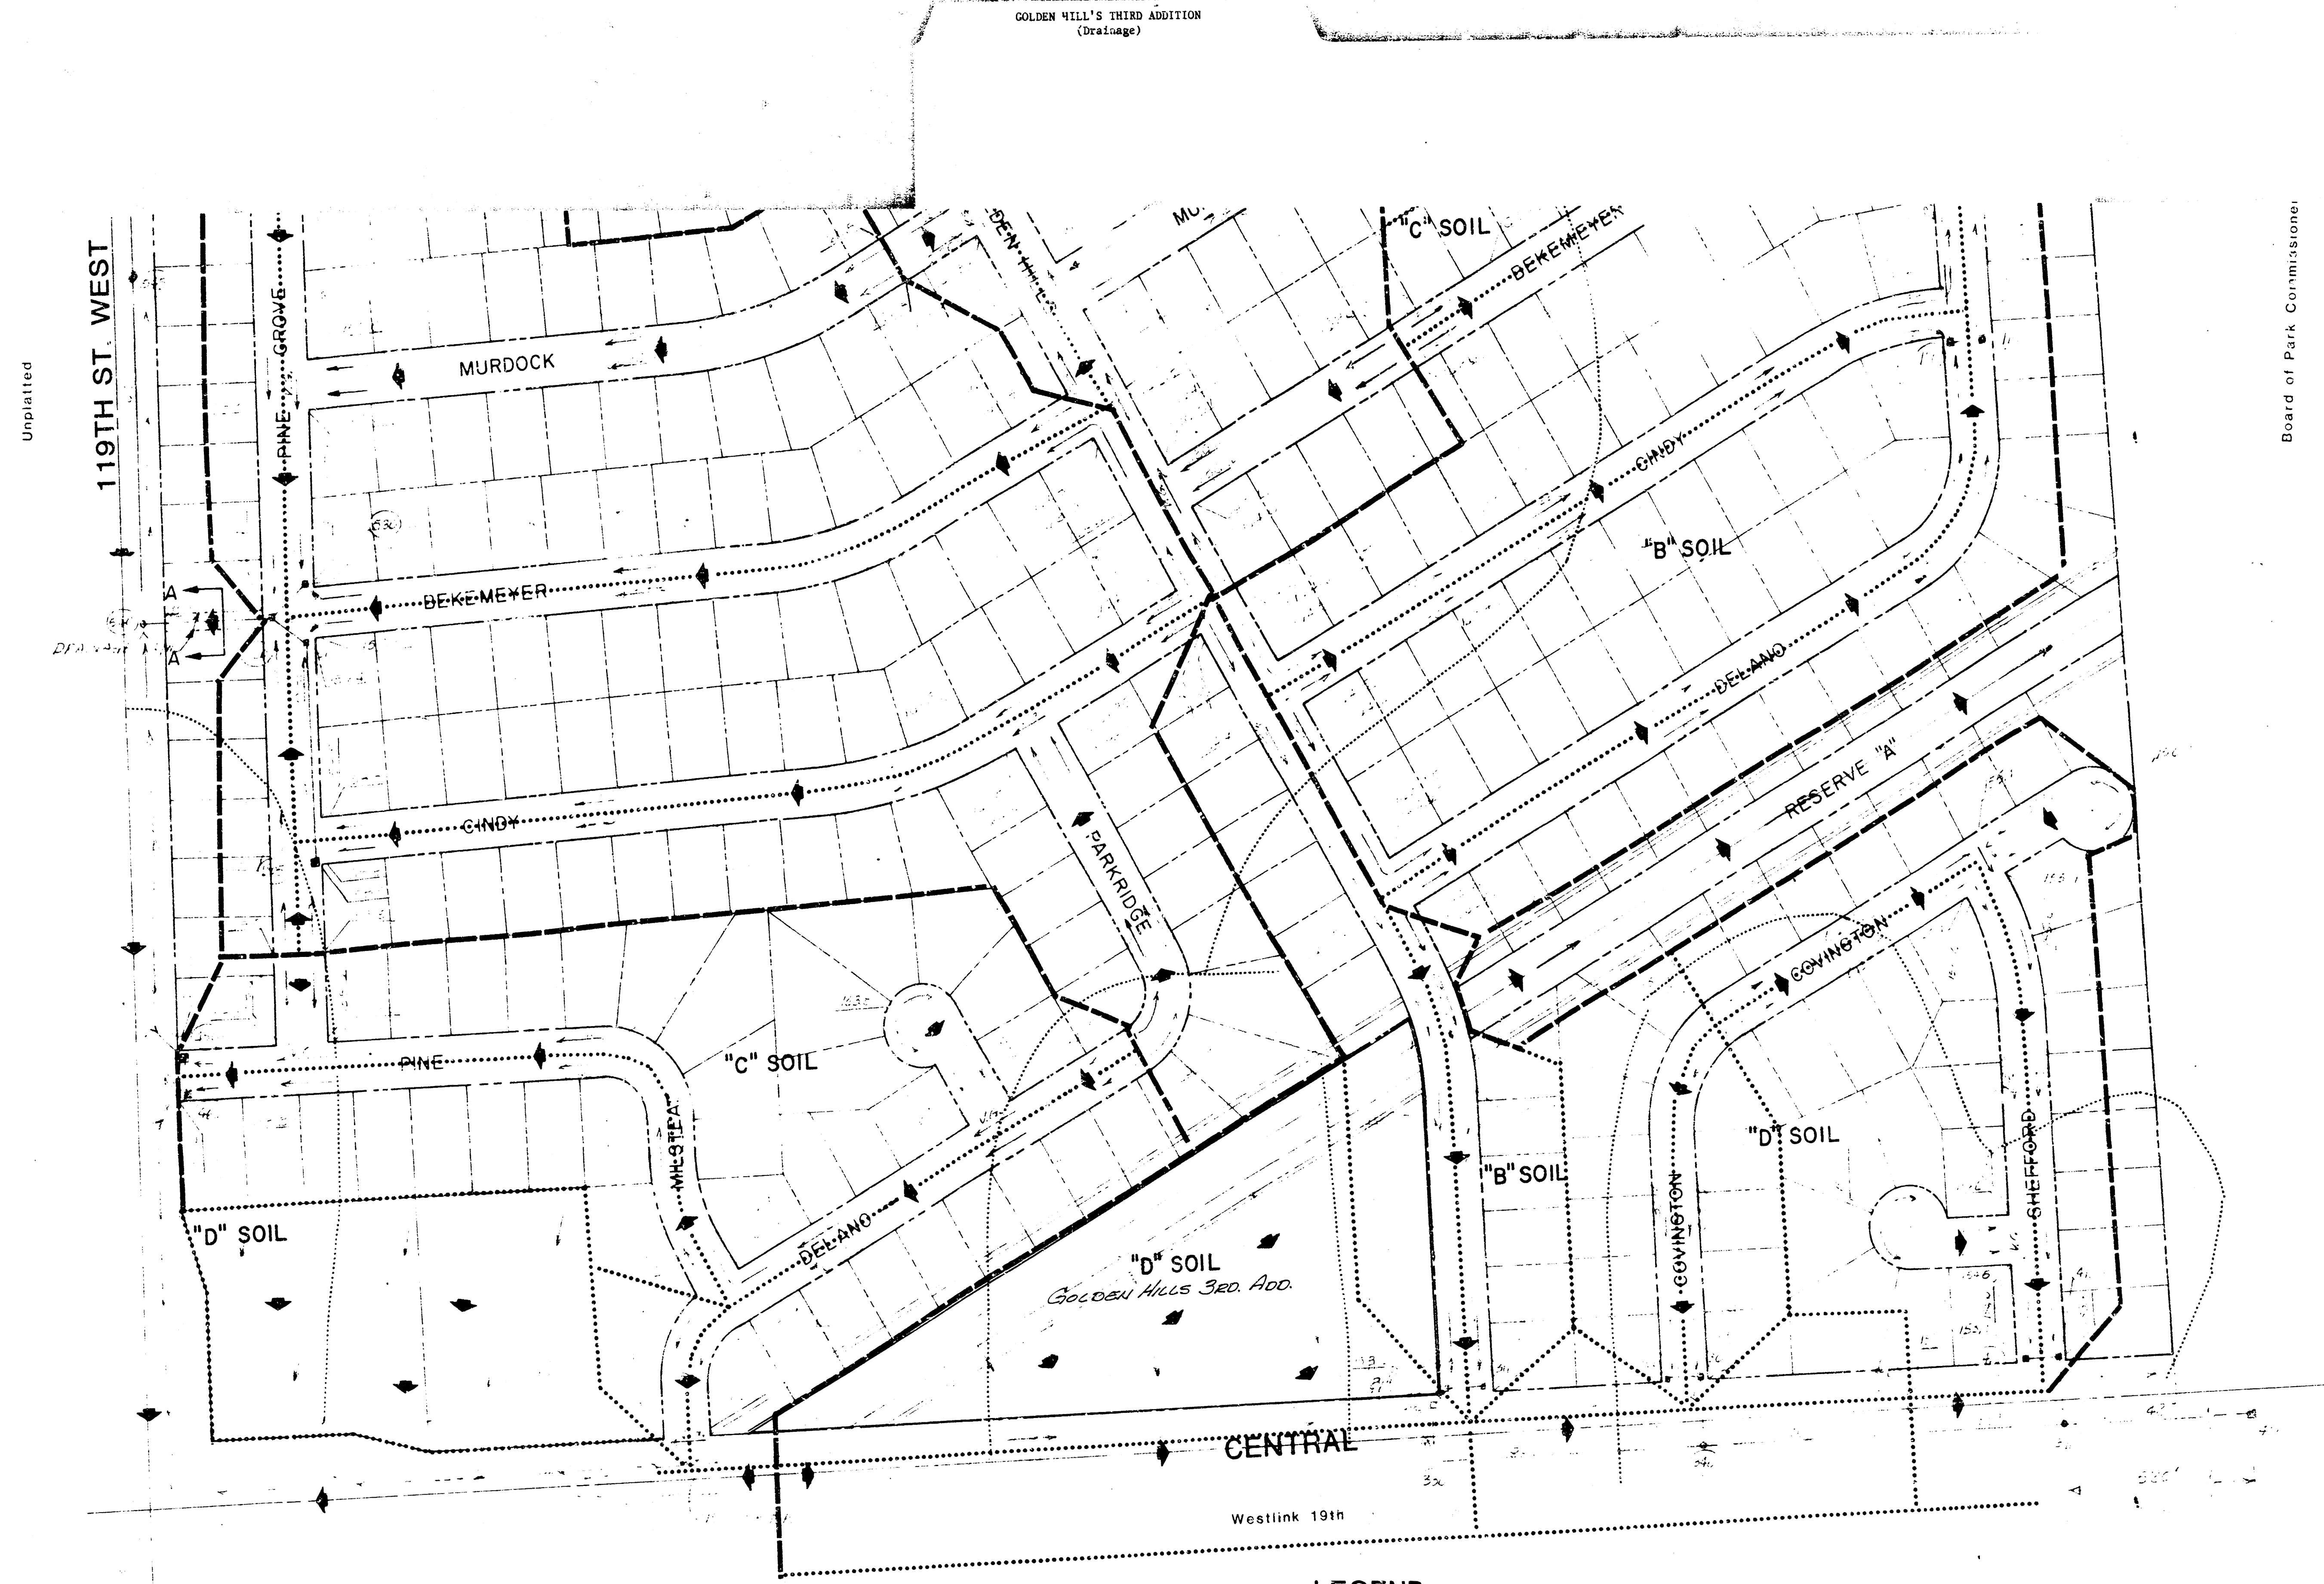


DRAINAGE PLAN **GOLDEN HILLS ADDITION** WICHITA, SEDGWICK COUNTY, KANSAS

H. WILLIAM SOLT
 PRES
 OWNER: **SUNRISE ENTERPRISES, LTD.**
 401 Industrial Road
 Goodard, Kansas 67052
 P.O. Box 131
 (316) 794-8625

DATE: JUNE 7, 1985
 ENGINEER: **PROFESSIONAL ENGINEERING CONSULTANTS, P.A.**
 1440 E. English
 Wichita, Kansas 67211

NOTE: GOLDEN HILLS 3RD ADD. SHALL BE
 GRADDED TO DRAIN TO THE STREETS, OR
 EXISTING STORM SEWERS, VIA DRAINAGE PUMPS,
 OR PRIVATE STORM SEWERS.

- LEGEND**
- Inlet w/Node Identification
 - Manhole w/Node Identification
 - Storm Sewer w/Size
 - Open Channel
 - Inlet(s) (By Others)
 - Storm Sewer (By Others)
 - Drainage Direction (Minor Storm)
 - Drainage Direction (Major Storm)
 - Drainage Crest (Minor Storm)
 - Drainage Crest (Major Storm)
 - Elevation (Top of Std. Curb)
 - US Hydrologic Soil Group Boundary
 - FEMA Floodplain Boundary

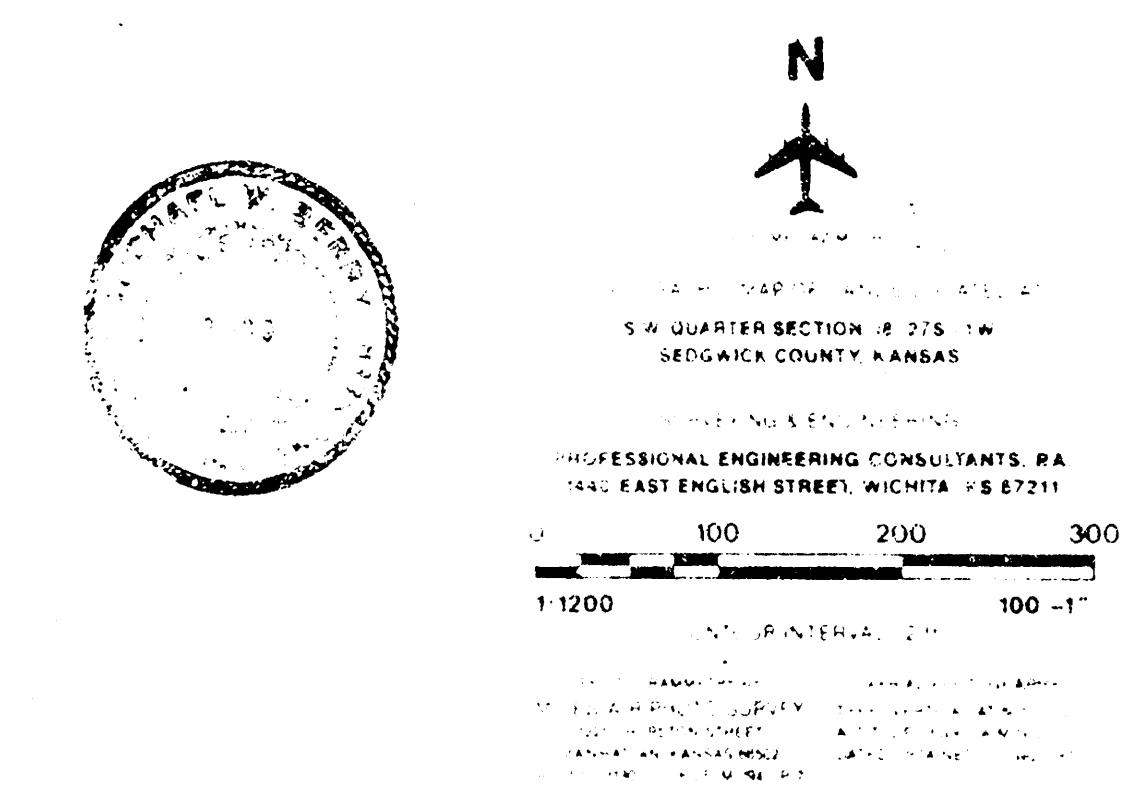

BENCH MARKS:
 COW BM Disc 40' E & 40' S of
 119th St & Central
 Elev. 156.93
 COW BM Disc 1/2 mile S of
 Central Ave bridge over
 Cowardin Creek
 Elev. 143.02
 COW BM Disc 1/2 mile S of
 Central & 41' E of 119th
 St W
 Elev. 150.59

Board of Park Commissioners