



HABITAT FOR HUMANITY ADDITION

AN ADDITION TO THE CITY OF WICHITA,
SEDGWICK COUNTY, KANSAS


PRELIMINARY PLAT

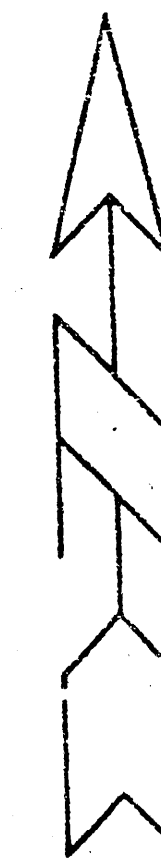

1" = 40'
○ = Found Iron Pipe
● = Set 5/8" Rebar

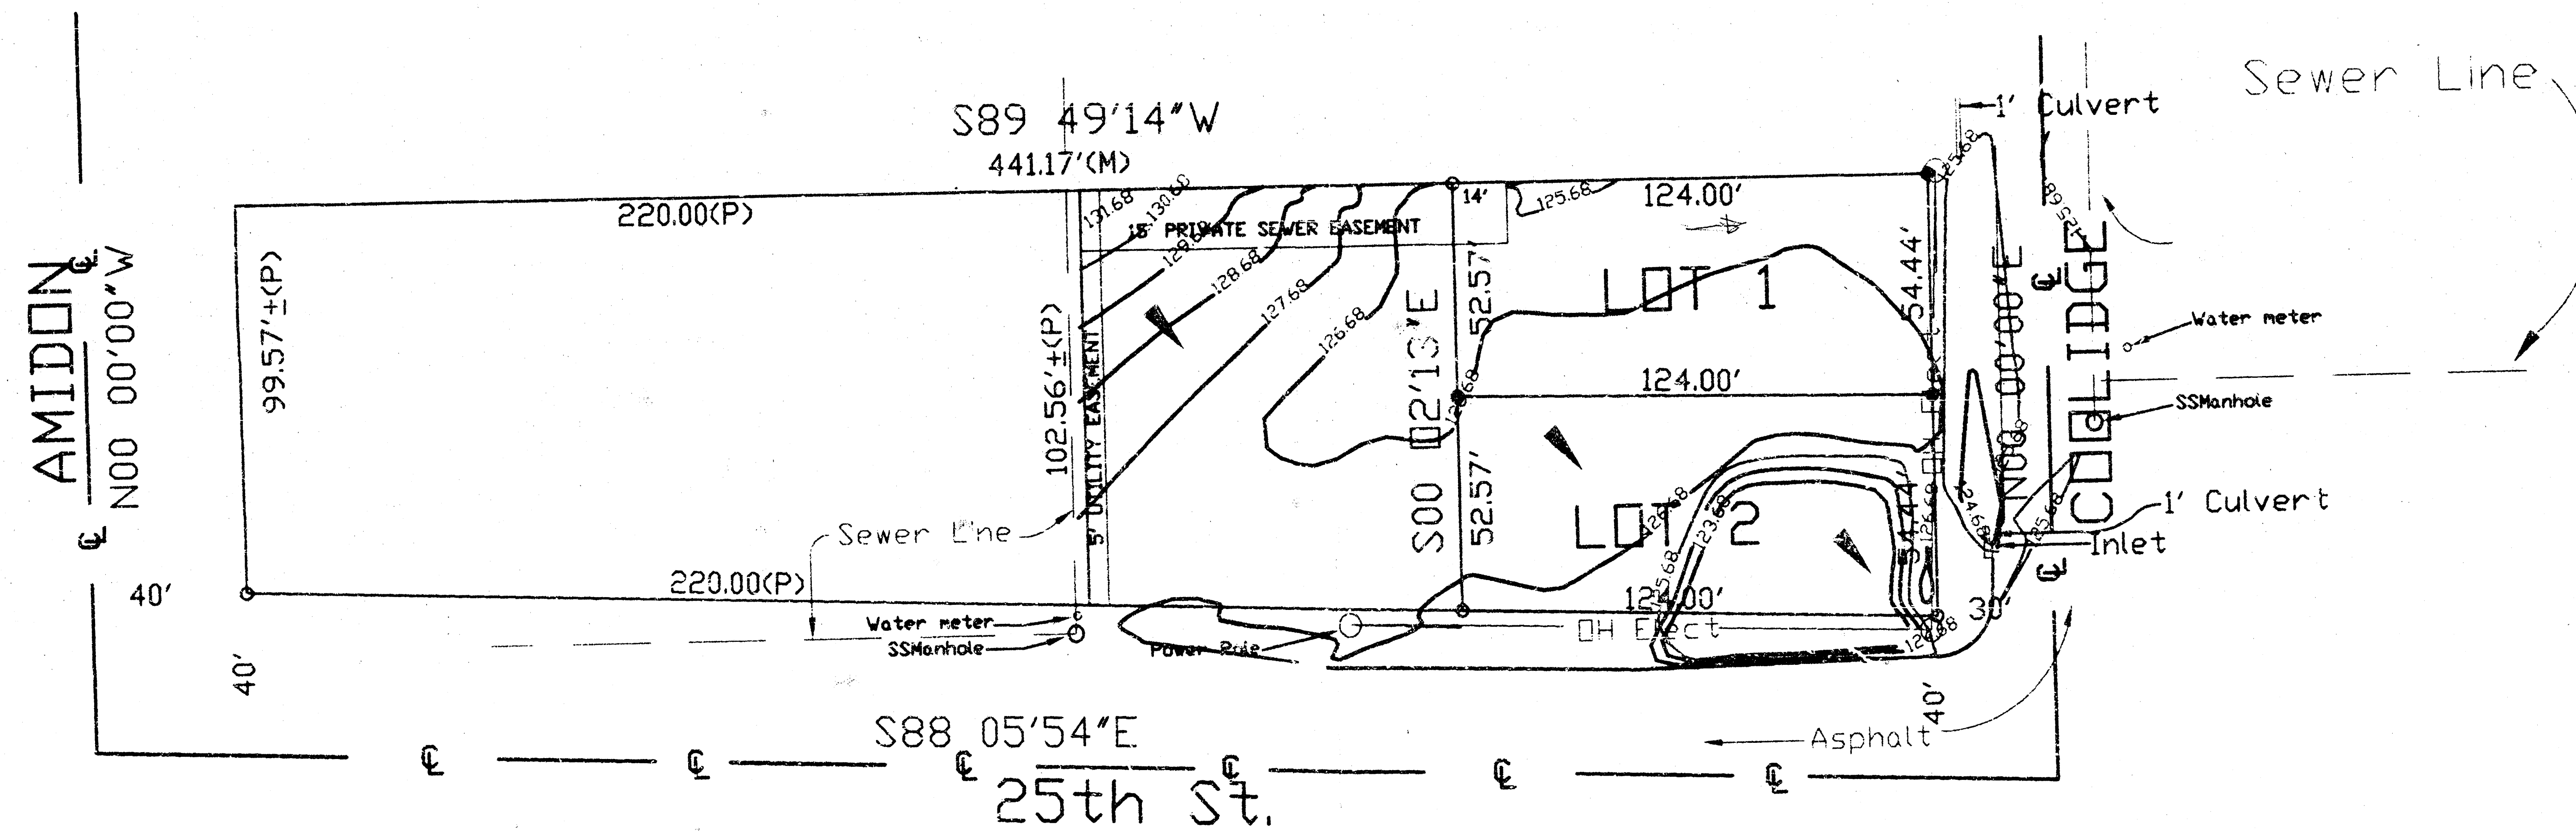

Benchmark: City of Wichita Disc
at the S.E. corner of bridge
over the Little Arkansas River
on 25th St. North Elev. 125.90

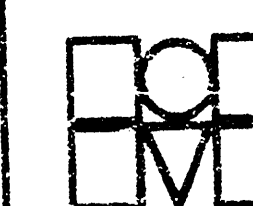

MACON COMPANY
SURVEYING SERVICES

Project No. 17375