


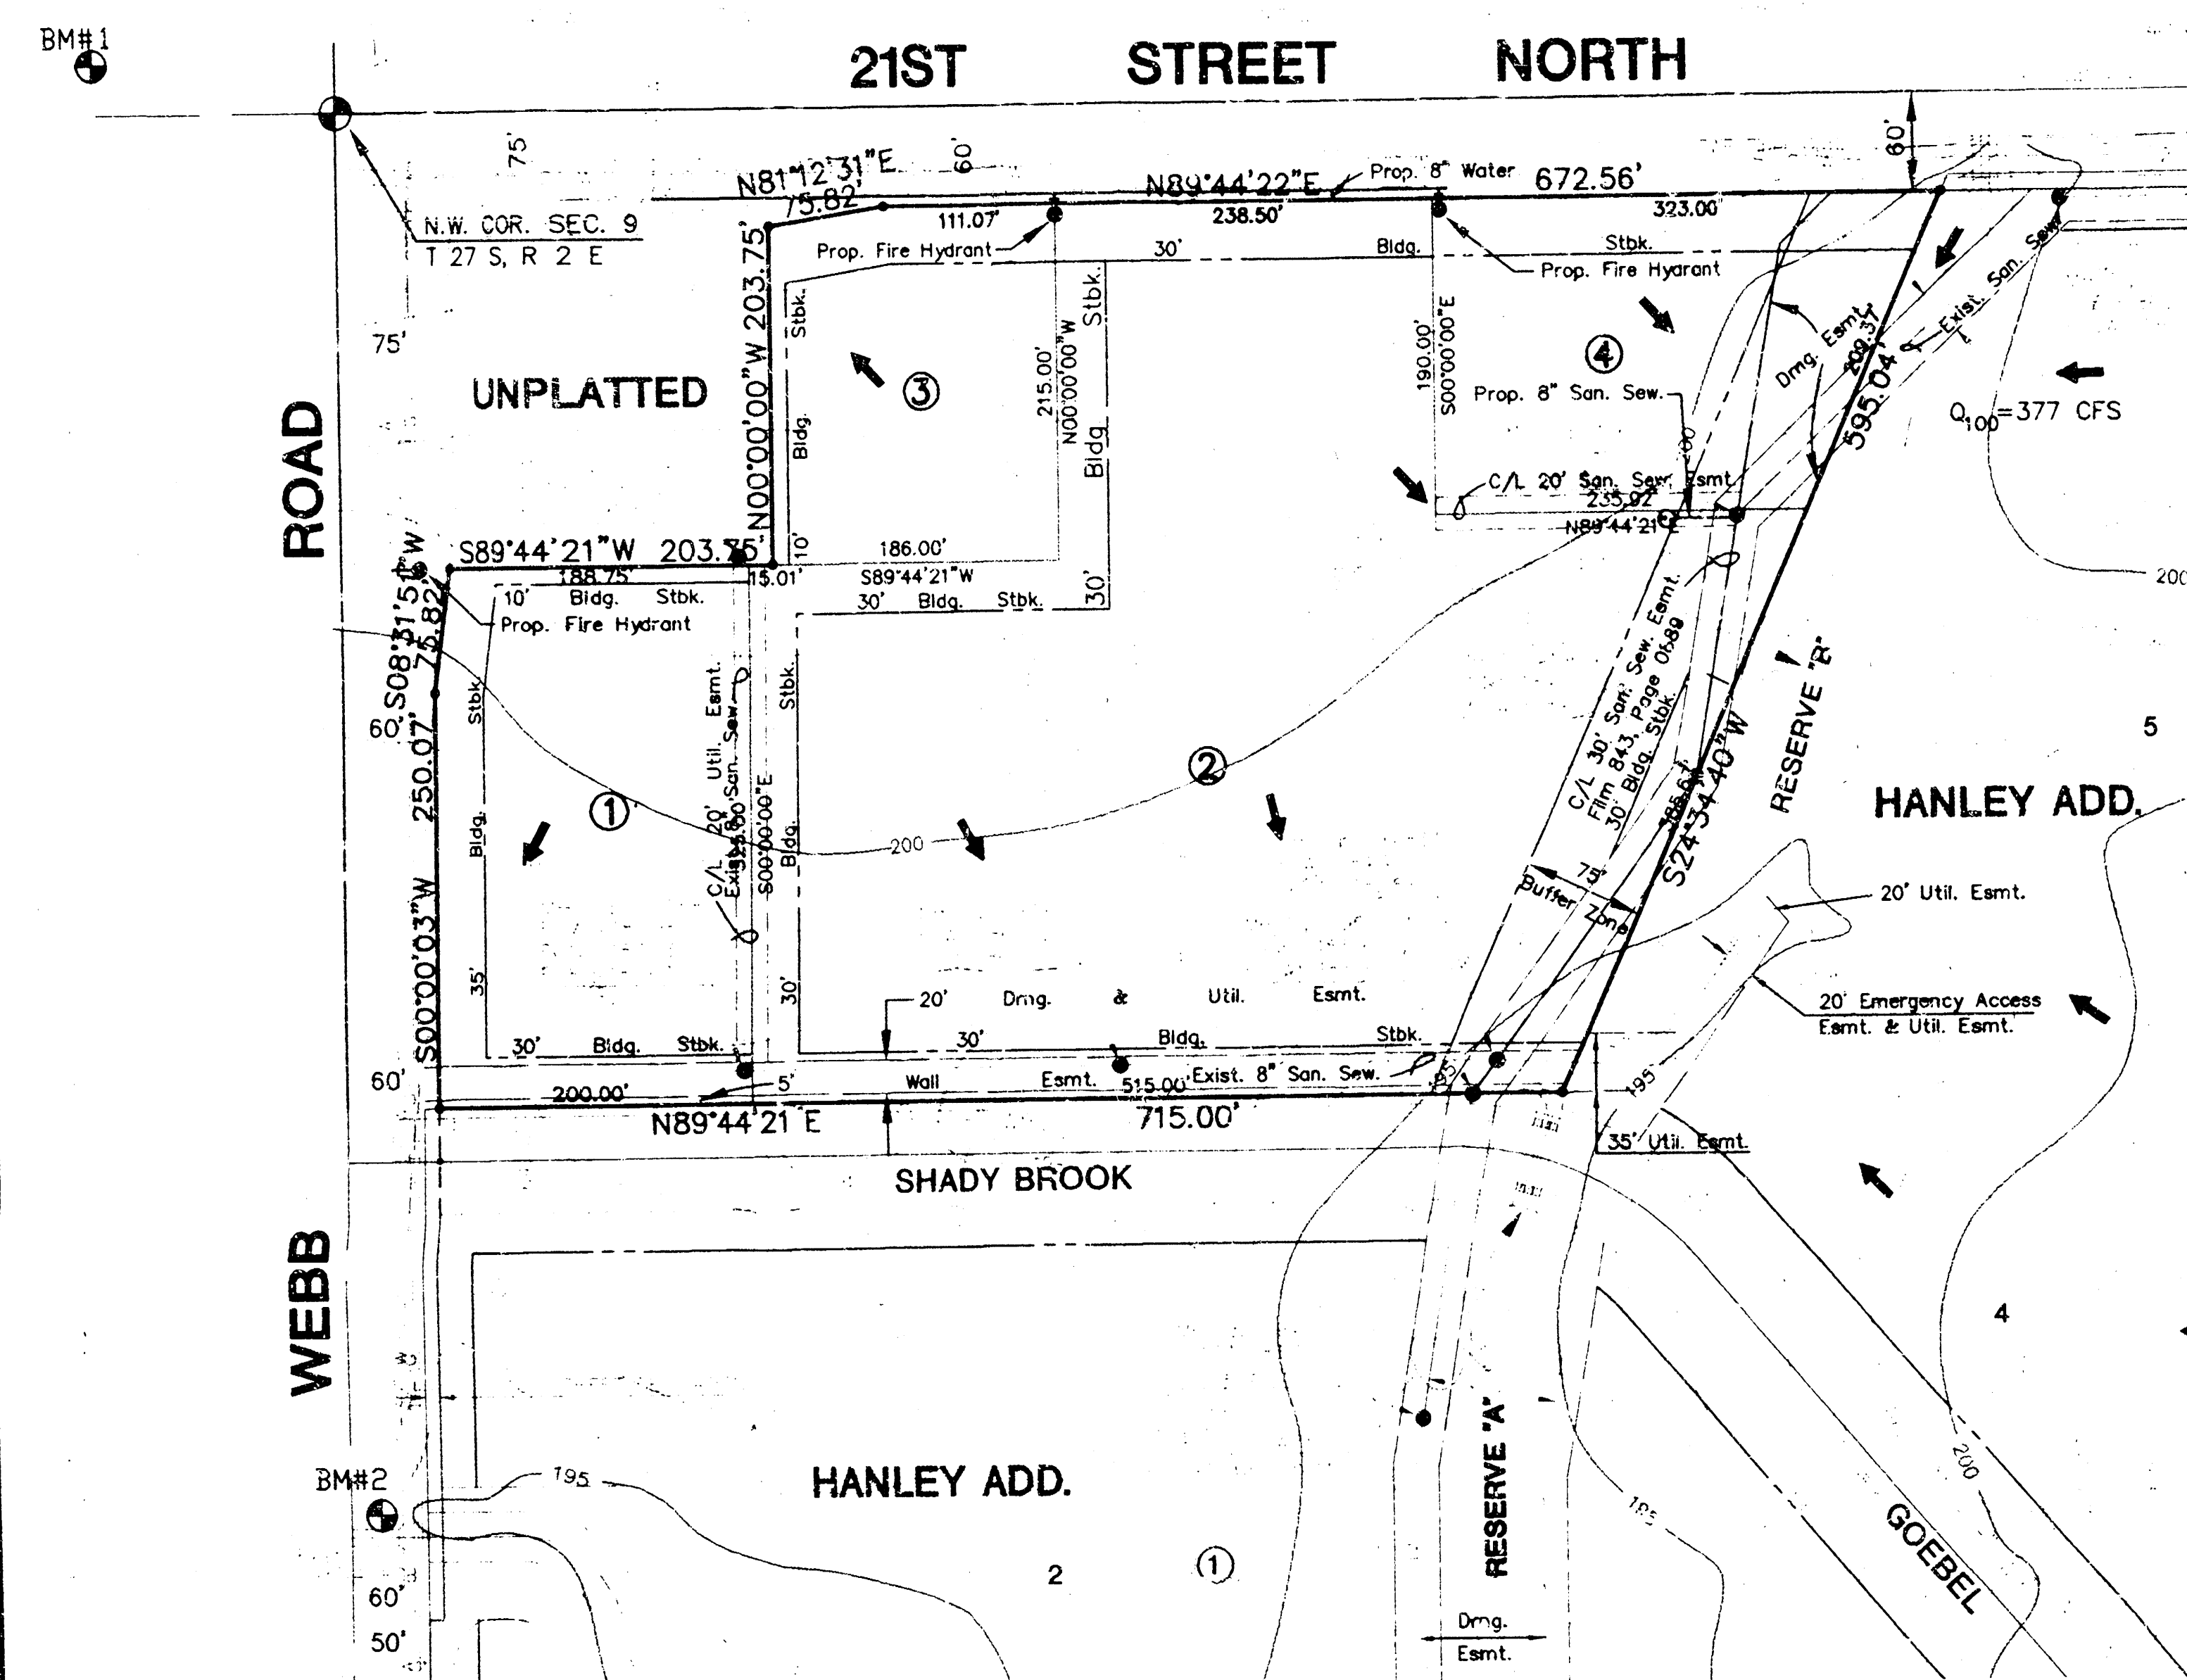


Note: Q_{100} was computed using TR-20.



SCALE: 1" = 100'

• = IRON

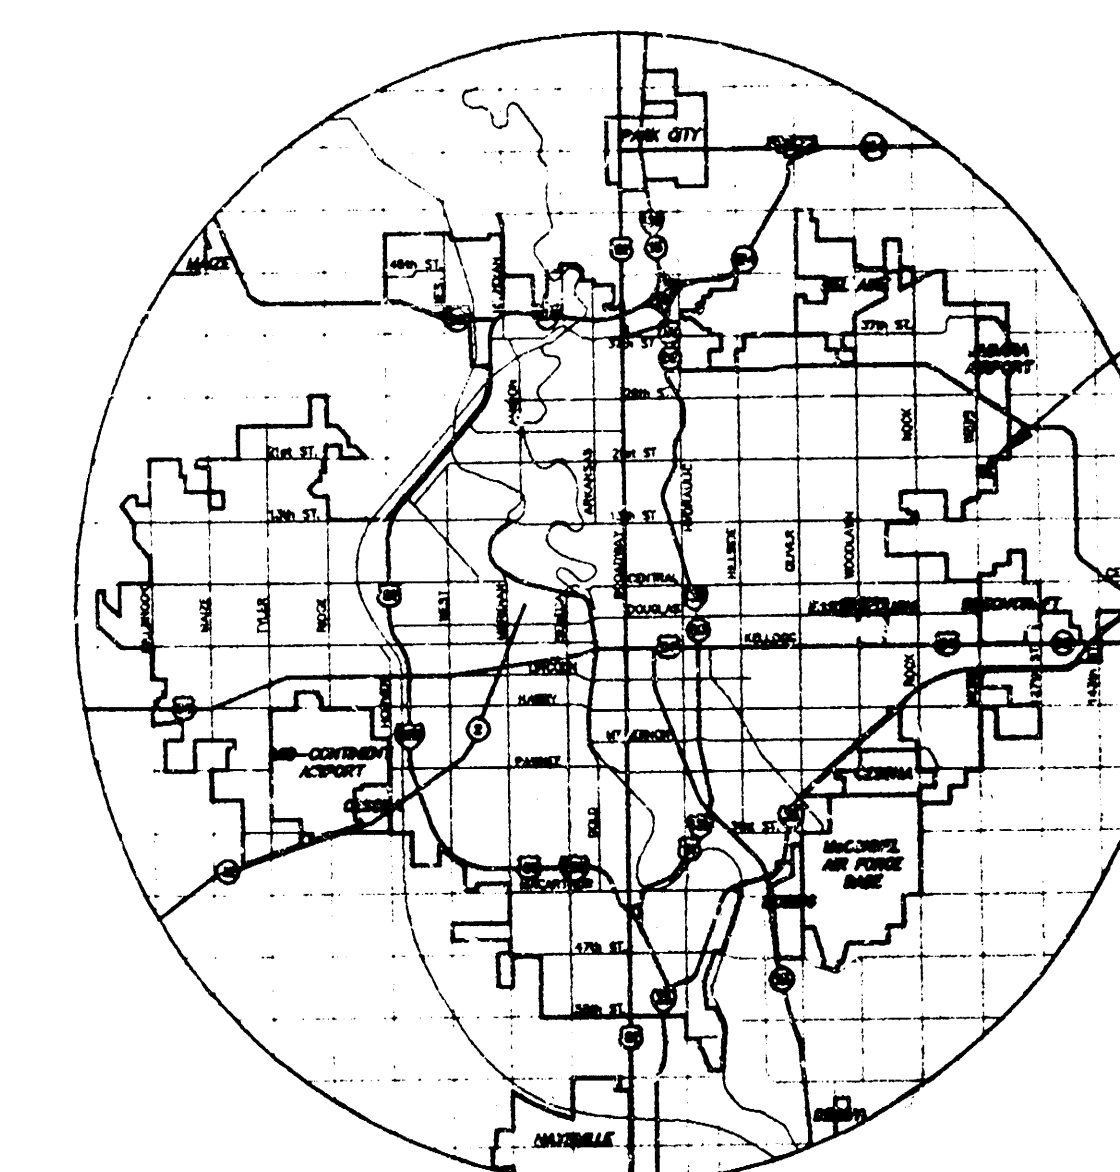

VICINITY MAP

BENCHMARKS

- BM#1 CITY OF WICHITA BENCH MARK DISC IN NE CORNER CONCRETE VAULT, 400' +/- WEST OF WEBB ROAD ON NORTH SIDE 21ST STREET ELEV. = 205.70
- BM#2 "X" CUT IN NE CORNER HEADWALL OF RCB, 853' SOUTH & 50' EAST OF SECTION CORNER AT 21ST AND WEBB ROAD ELEV. = 198.03

DRAINAGE AND UTILITY CONCEPT

HANLEY COMMERCIAL ADDITION

OWNER: FRED L. HANLEY
439 N. BELMONT
WICHITA, KS 67208
(316) 684-7051

MID-KANSAS ENGINEERING CONSULTANTS INC.
411 NORTH WEBB ROAD
WICHITA, KANSAS 67206

(316) 684-9600

Sheet
1
of
1